



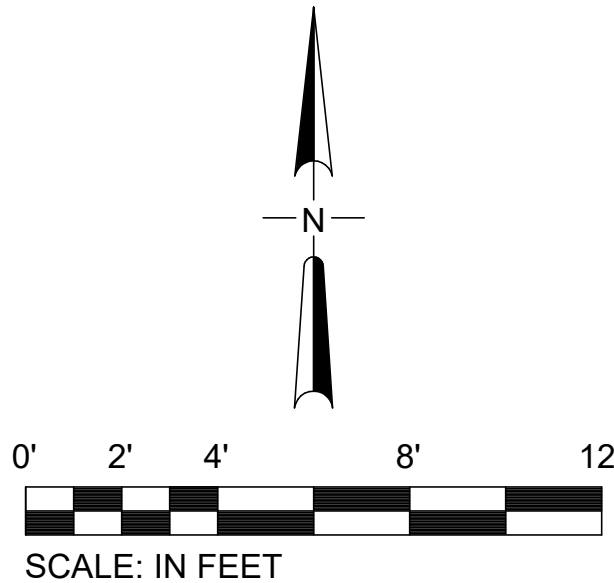


Technical drawing of a wall assembly showing cross-sections and dimensions. The drawing includes callouts for various components: 2 (top wall section), 11 (top wall section), 1 (top wall section), 10 (top wall section), 12 (bottom wall section), and 1 (bottom wall section). Dimensions include 4'-6" for the top wall section, 4'-6" for the bottom wall section, 10" TYP for the top wall section, and 1'-3" MINIMUM for the bottom wall section. The drawing also shows a T.O. SHELF and a VARIES SEE PLAN DIMS dimension.

1 WALL SECTION 4  
SCALE: 1" = 1'-0"

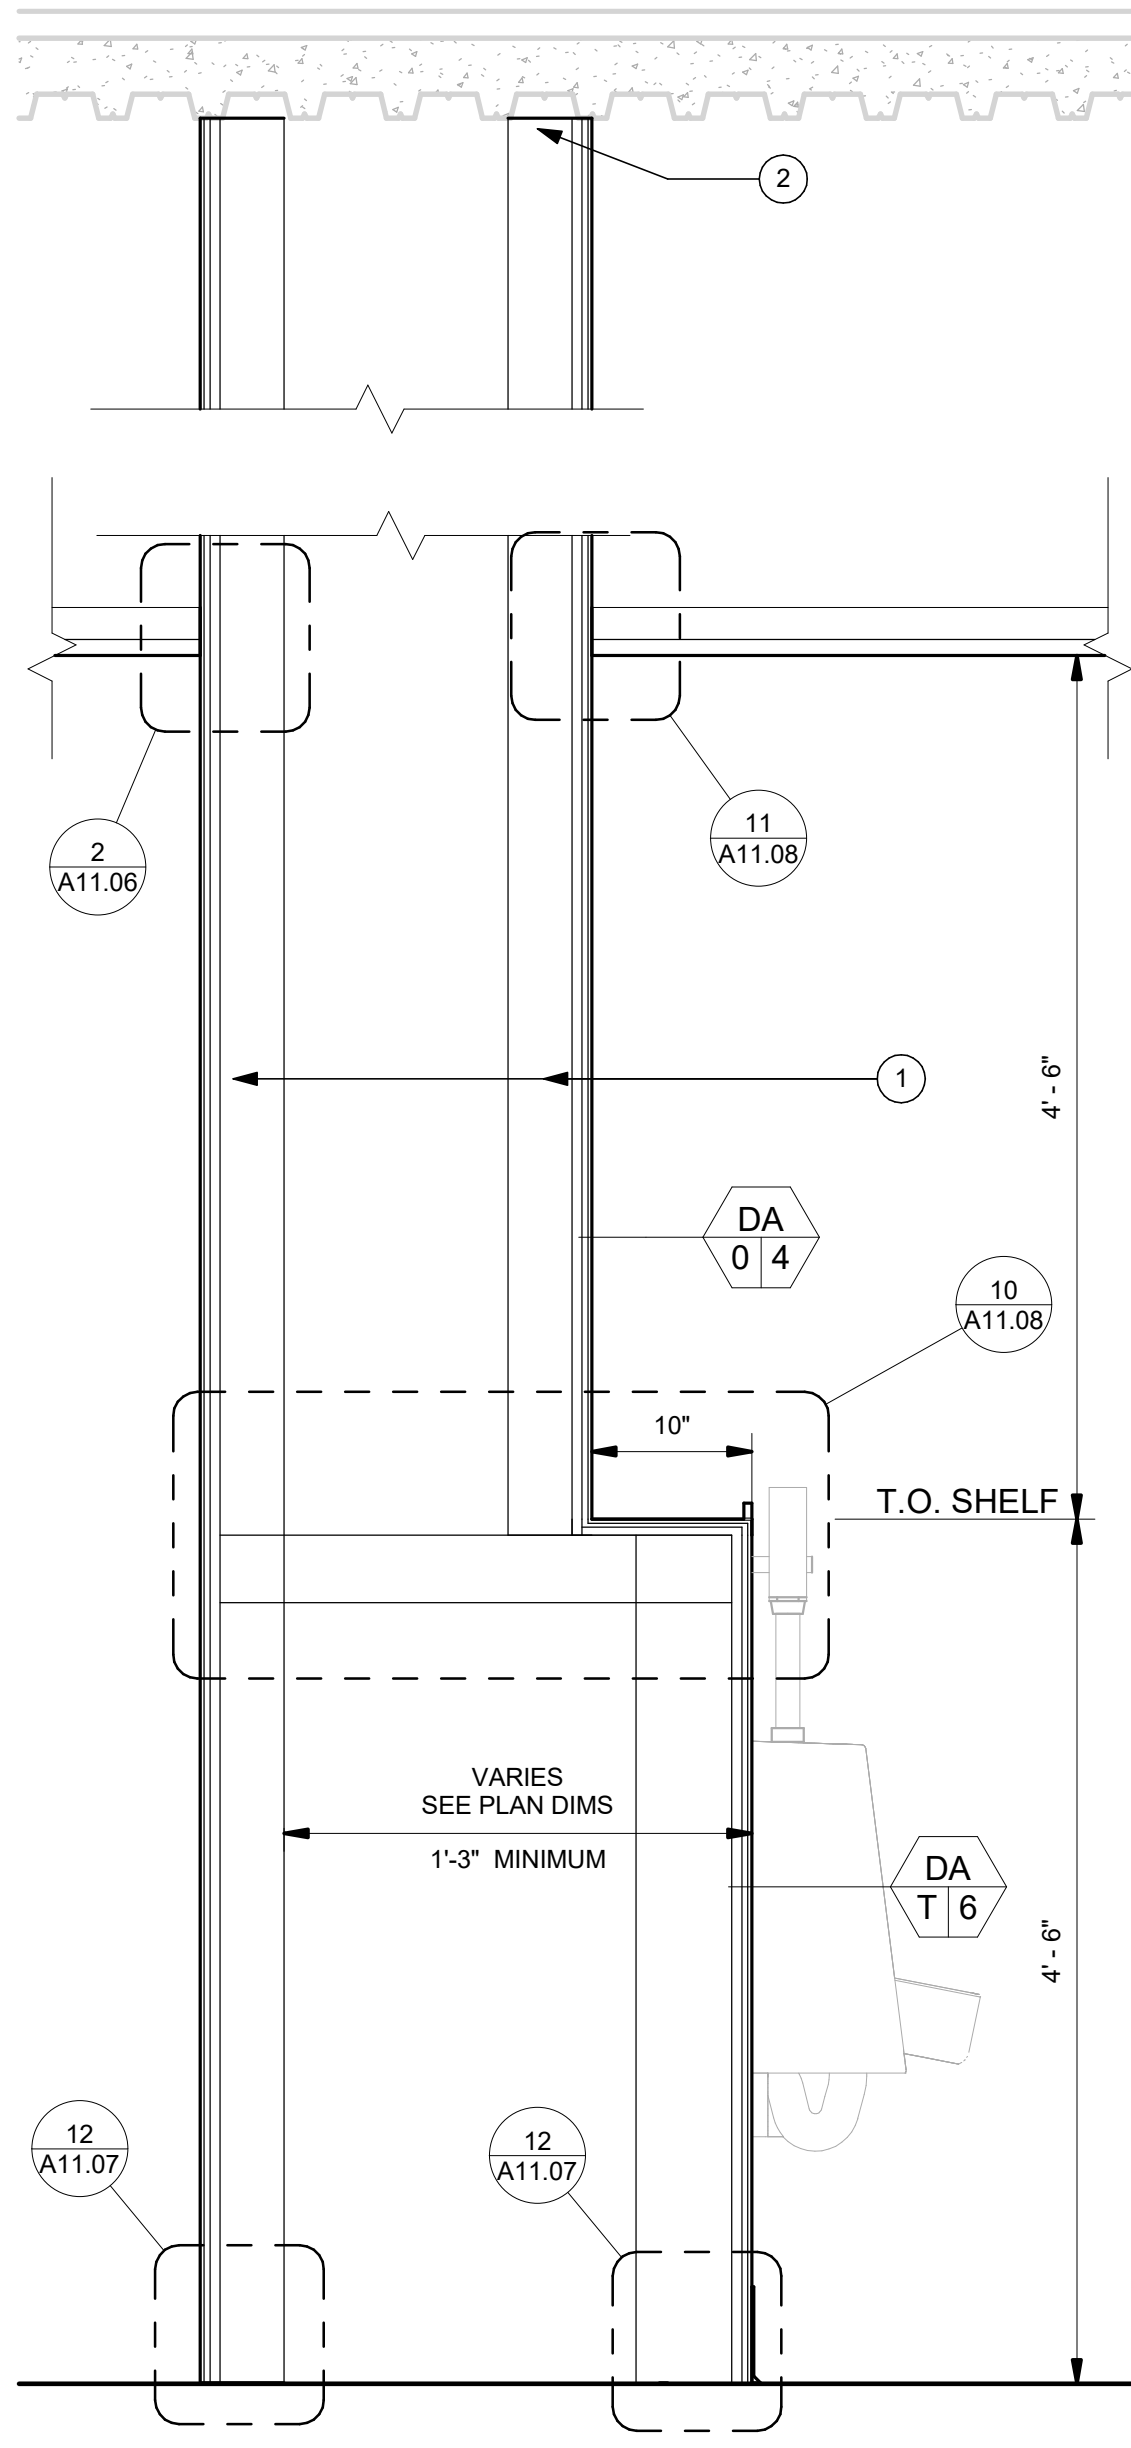


2 WALL SECTION 3  
SCALE: 1" = 1'-0"

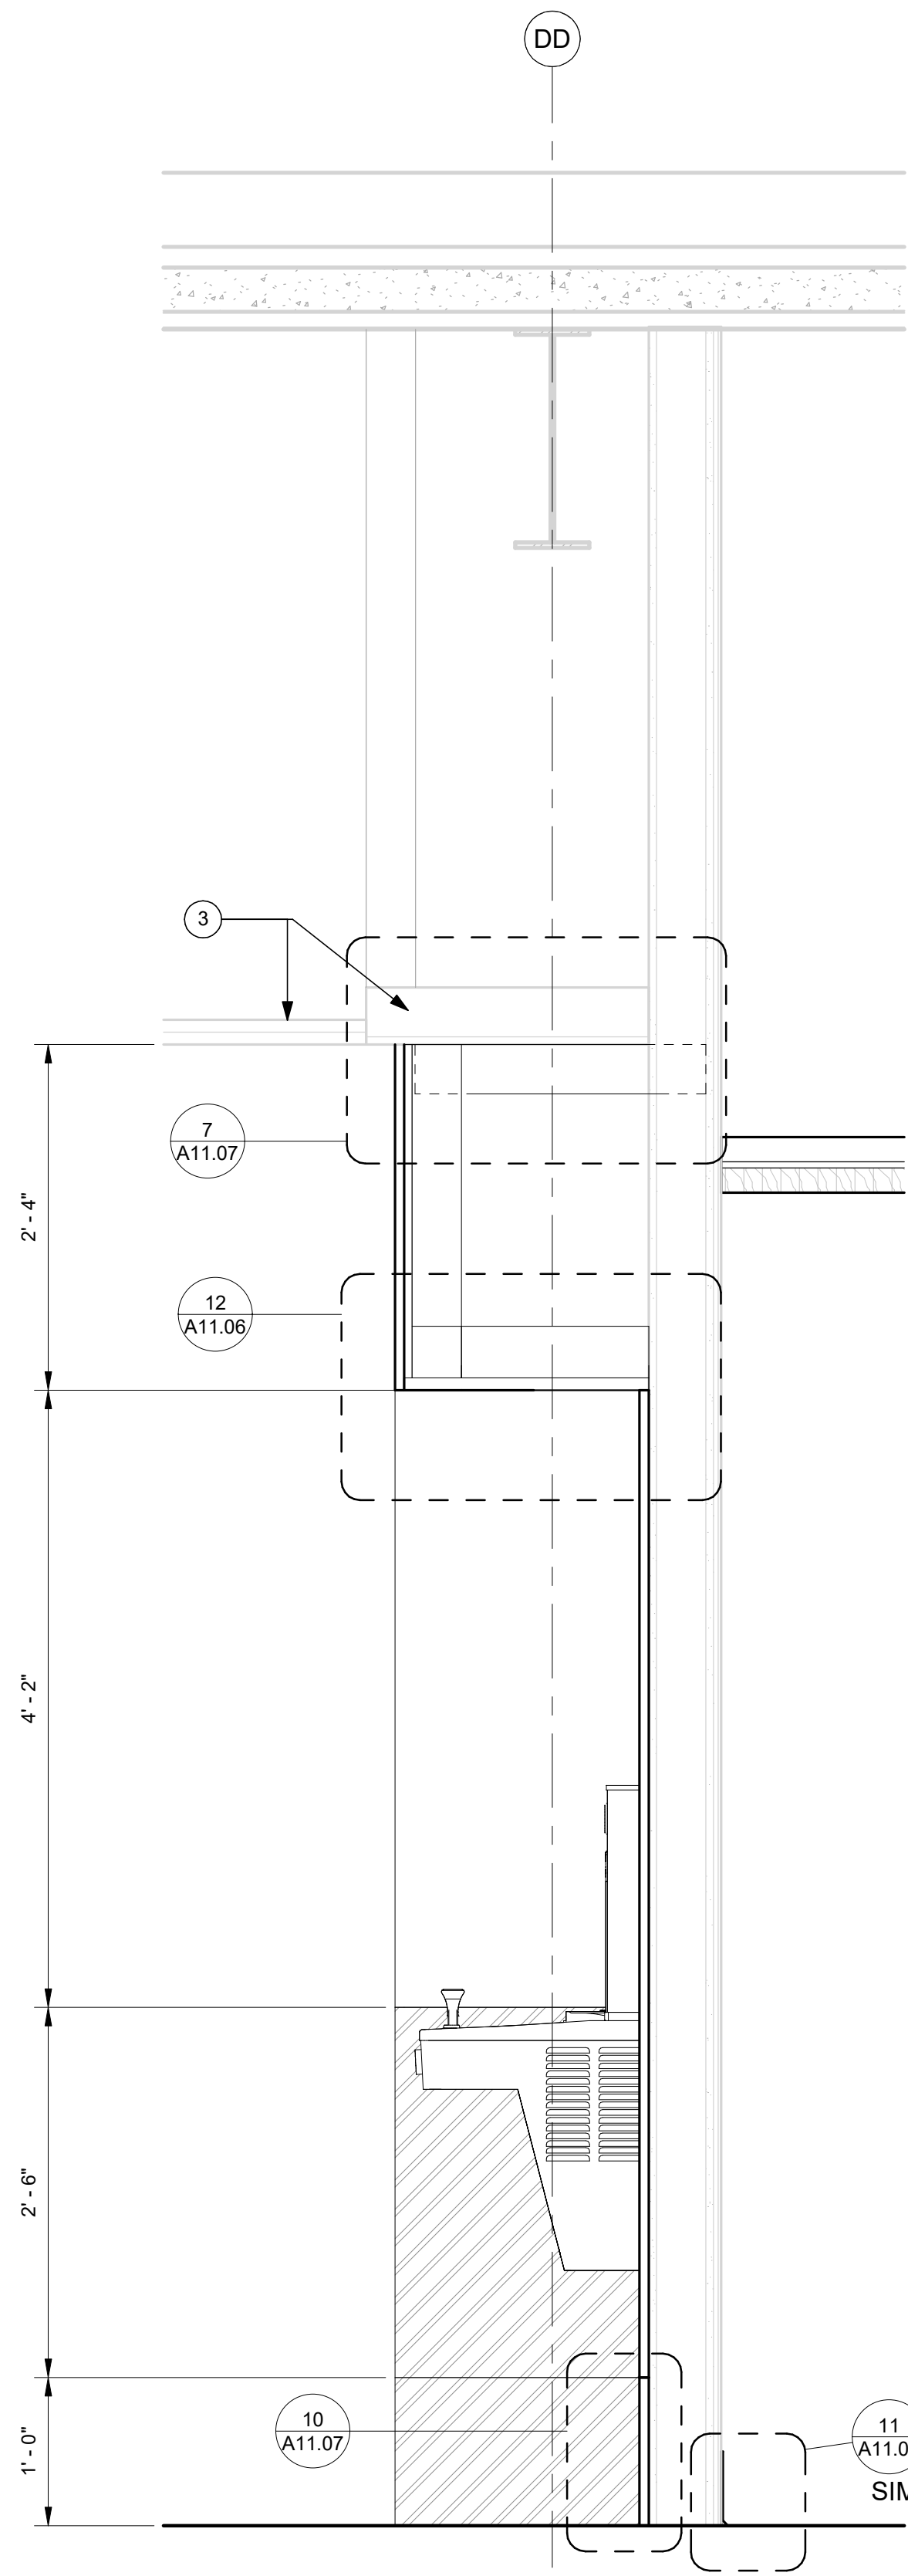

3 WALL SECTION 7  
SCALE: 1" = 1'-0"

KEYNOTES 

- 1 SEE FLOOR PLAN FOR PARTITION TYPES  
2 SEE SHEET A11.01 FOR WALL HEAD DETAILS  
3 (E) SOFFIT FRAMING AND CEILING

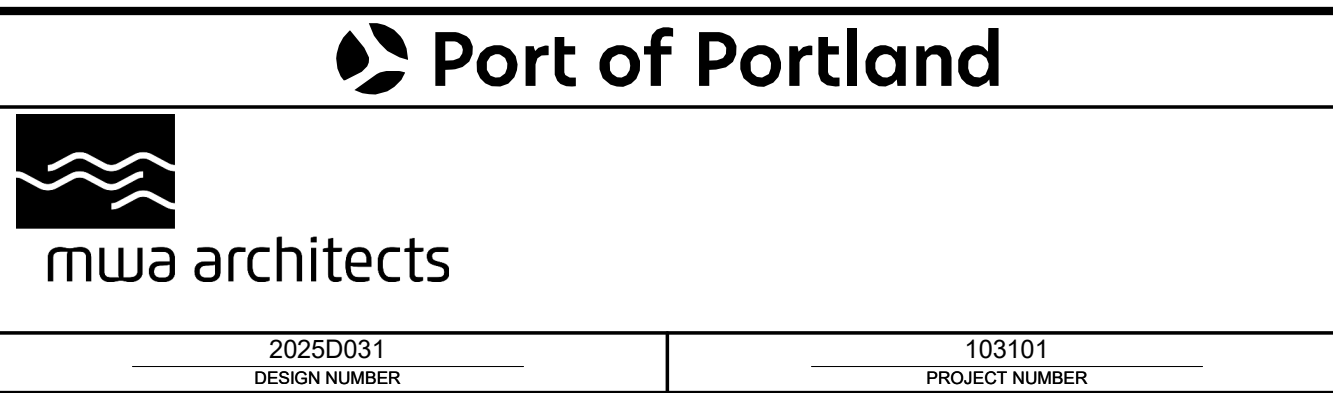[illegible]

|                                       |              |  |               |                |
|---------------------------------------|--------------|--|---------------|----------------|
| PORTLAND INTERNATIONAL AIRPORT        | SUBMITTED BY |  | BRIAN FRANCIS |                |
|                                       | DESIGNED BY  |  | A. COOK       |                |
| TERMINAL RESTROOM REHABILITATION 2026 | DRAWN BY     |  | M. PHILLIPS   |                |
|                                       | CHECKED BY   |  | J. ROOT       |                |
| WALL SECTIONS 1                       | DATE         |  | JULY 2026     |                |
|                                       | SHEET NO.    |  | 28            | TYPE CD        |
|                                       | DRAWING NO.  |  | PDX 2026-510  | DISC. SHT. NO. |
|                                       |              |  |               | A5.00          |