



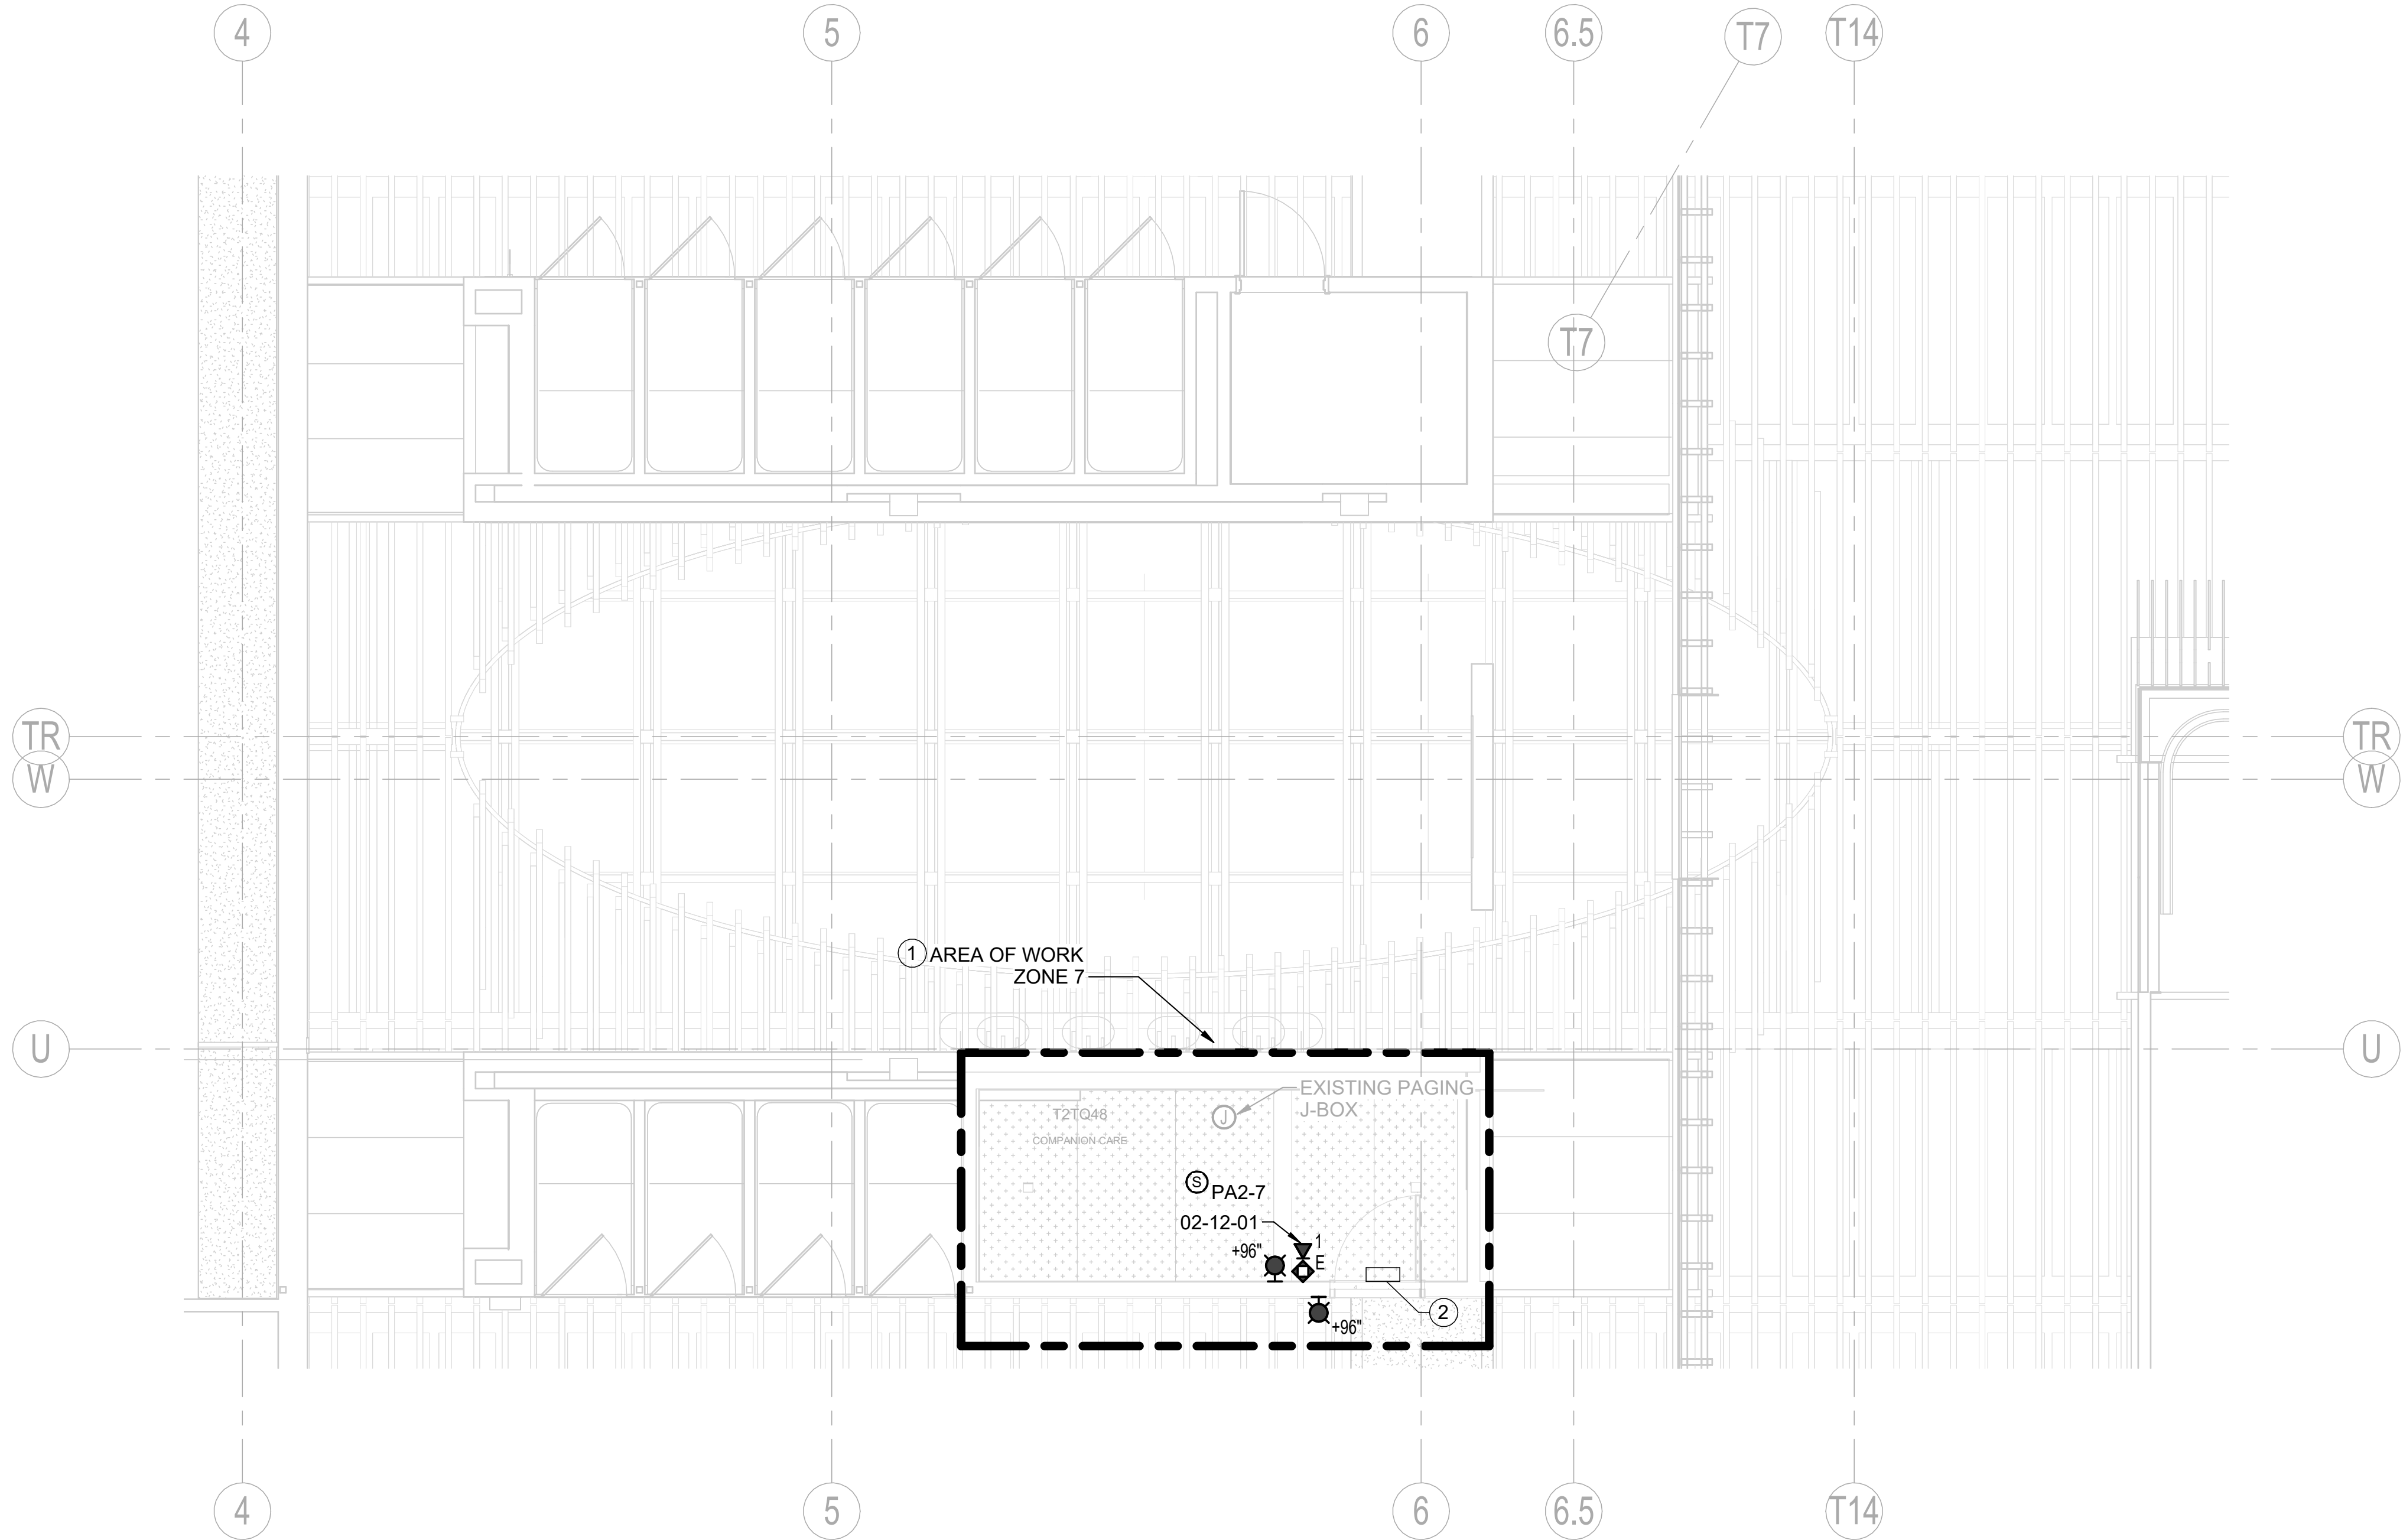

CAN YOU SEE THE AIRPLANES? THE ADJACENT SAMPLES SHOW THREE DIFFERENT LEVELS OF SHADING. SETTINGS FOR VIEWING AND PRINTING DRAWING CONTENT ARE OPTIMIZED WHEN ALL THREE PLANES ARE VISIBLE. THIS GUIDANCE IS PROVIDED FOR REFERENCE ONLY.

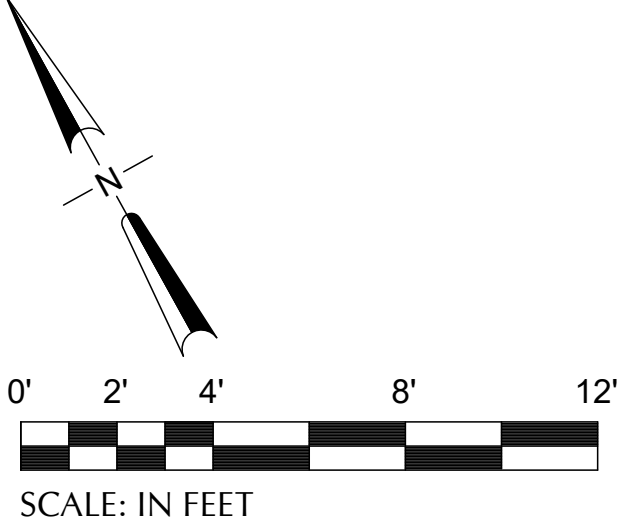


NOTES

- ALL EQUIPMENT SHOWN IS NEW UNLESS OTHERWISE NOTED.
- REFER TO T6.01 - DIAGRAMS FOR PAGING CIRCUIT CONNECTIONS.


KEY NOTES #

- RECONNECT ZONE TO EXISTING PAGING CIRCUIT ZONE. FIELD COORDINATE EXISTING INCOMING CIRCUIT LOCATION FOR INTERCEPTION PRIOR TO PERFORMING WORK.
- ABOVE CEILING EMERGENCY PHONE BLUE LIGHT POWER SUPPLY ENCLOSURE. REFER TO T6.02, DETAIL 1 FOR CIRCUITING REQUIREMENTS.

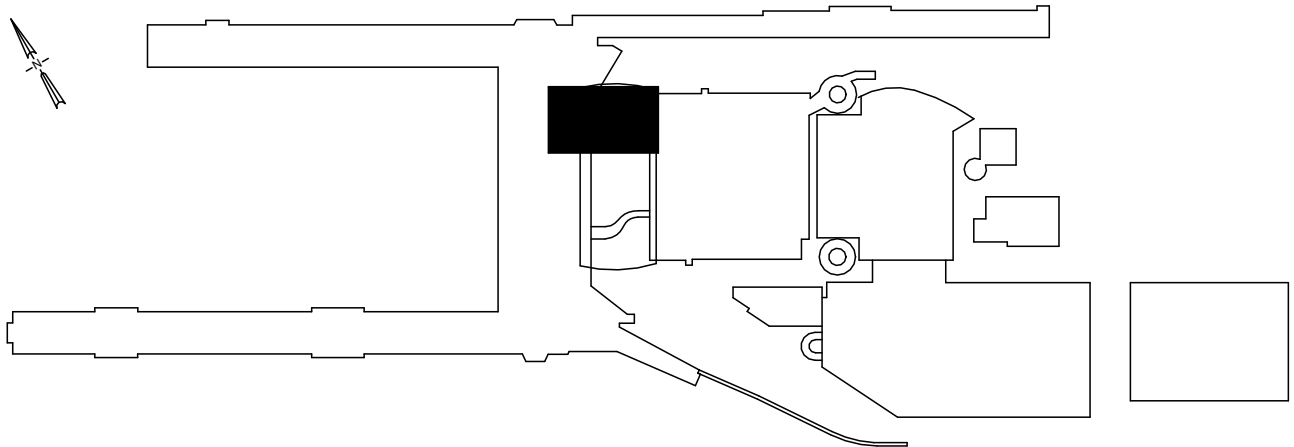

1 TERMINAL - SECTOR E2 - T2TQ48 - ENPLANING - CEILING PLAN - TECHNOLOGY  
SCALE: 1/4" = 1'-0"

DRAWING SCALE IS REDUCED 50% WHEN SHEET SIZE IS 11" x 17".  
0 1/4" 1/2" 1" 2" 4" 8" 12"

 

| NO. | DATE | BY | REVISIONS | APP. |
|-----|------|----|-----------|------|
|     |      |    |           |      |
|     |      |    |           |      |
151 SW 1st Avenue #300  
Portland, OR 97204

503.226.2921  
pae-engineers.com

2025D031  
DESIGN NUMBER

103101  
PROJECT NUMBER



|                                                                     |  |                |               |
|---------------------------------------------------------------------|--|----------------|---------------|
| PORTLAND INTERNATIONAL AIRPORT                                      |  | SUBMITTED BY   | BRIAN FRANCIS |
| TERMINAL RESTROOM REHABILITATION 2026                               |  | DESIGNED BY    | A. PULVER     |
| TERMINAL - ENPLANING - SECTOR E2 - T2TQ48 - FLOOR PLAN - TECHNOLOGY |  | DRAWN BY       | B. PARTHEMER  |
|                                                                     |  | CHECKED BY     | R. LALUM      |
|                                                                     |  | DATE           | JULY 2026     |
|                                                                     |  | SHEET NO.      | 183           |
|                                                                     |  | TYPE           | CD            |
|                                                                     |  | DRAWING NO.    | PDX 2026-510  |
|                                                                     |  | DISC. SHT. NO. | T2.06         |