

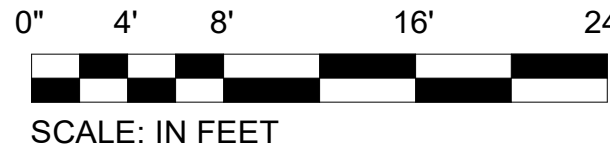
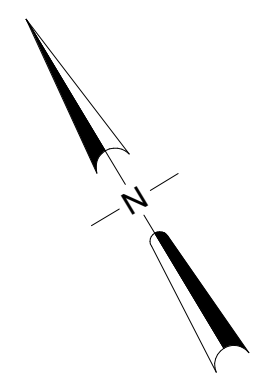


CAN YOU USE THE AIRPLANES? THE ADJACENT SAMPLES SHOW THREE DIFFERENT LEVELS OF SHAADING. SET LINES FOR VIEWING AND PRINTING DRAWING CONTENT ARE OPTIMIZED. WHEN ALL THREE PLANES ARE VISIBLE, THIS GUIDANCE IS PROVIDED FOR REFERENCE ONLY.

 

SCALE: IN FEET

SIGN LEGEND:

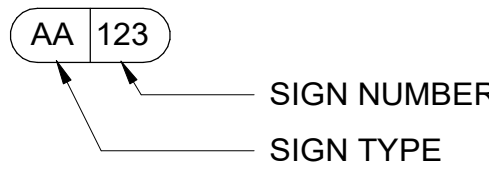


NOTES:

- SIGN LOCATION PLAN IS FOR GENERAL REFERENCE ONLY. TARGETS REFERENCE G9.051 THRU G9.052 SIGN FAMILY SHEETS.
- SEE COMMENTS IN MESSAGE SCHEDULE FOR SIGNS THAT NEED EXISTING SIGNS TO BE REMOVED AND DISPOSED OF PRIOR TO SIGN INSTALL.



1 TUNNEL - SECTOR 00 - FLOOR PLAN

SCALE: 1/8" = 1'-0"

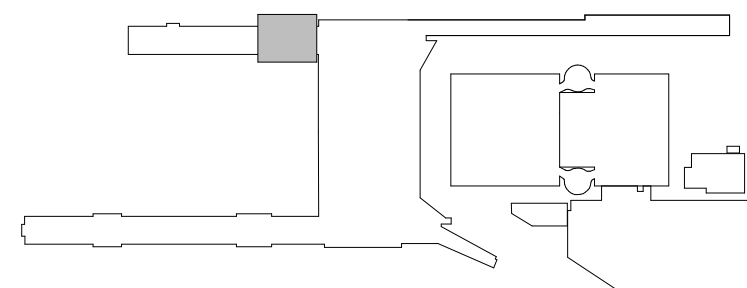

KEY PLAN

SCALE: N.T.S.

|  |  
|--|--|--|--|--|--|--|--|---|--|--|--|---------------------------------------------------------------------------------------|--|--|--|---------------------------------------------------------|--|--|--|-----------------------------|--|--|--|
|  |  |  |  |  |  |  |  |  <b>Port of Portland</b> |  |  |  |  |  |  |  | PORTLAND INTERNATIONAL AIRPORT                          |  |  |  | SUBMITTED BY<br>JAY OSTLUND |  |  |  |
|  |  |  |  |  |  |  |  | dbc architecture                                                                                              |  |  |  | Mayer/Reed                                                                            |  |  |  | TERMINAL AND CONCOURSES WAYFINDING SIGNAGE              |  |  |  | DESIGNED BY<br>B. STEVENS   |  |  |  |
|  |  |  |  |  |  |  |  | 2505 se 11th ave #308<br>portland, or 97204<br>dbcarchitecture.com                                            |  |  |  | 500 SW 6th Ave, Ste 425<br>Portland, Oregon 97204<br>503.223.5953                     |  |  |  | CONCOURSE D - TUNNEL - SECTOR 00 - FLOOR PLAN - SIGNAGE |  |  |  | DRAWN BY<br>B. STEVENS      |  |  |  |
|  |  |  |  |  |  |  |  | 20260004   |  |  |  | 103101                                                                                |  |  |  |                                                         |  |  |  | CHECKED BY<br>K. FRY        |  |  |  |
|  |  DATE<br>AUGUST 2026         |  |  |  |
|  |  SHEET NO.<br>106            |  |  |  |
|  |  TYPE<br>CD                  |  |  |  |
|  |  DRAWING NO.<br>PDX 2026-512 |  |  |  |
|  |  DISC. SHT. NO.<br>G2.000    |  |  |  |