




CAN YOU USE THE AIRPLANES? THE ADJACENT SAMPLES SHOW THREE DIFFERENT LEVELS OF SHADE. SET LINES FOR VIEWING AND PRINTING CONTENT ARE OPTIMIZED. WHEN ALL THREE PLANES ARE VISIBLE, THIS GUIDANCE IS PROVIDED FOR REFERENCE ONLY.

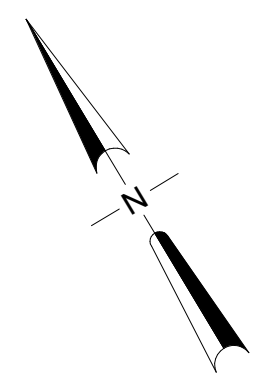

SCALE: IN FEET

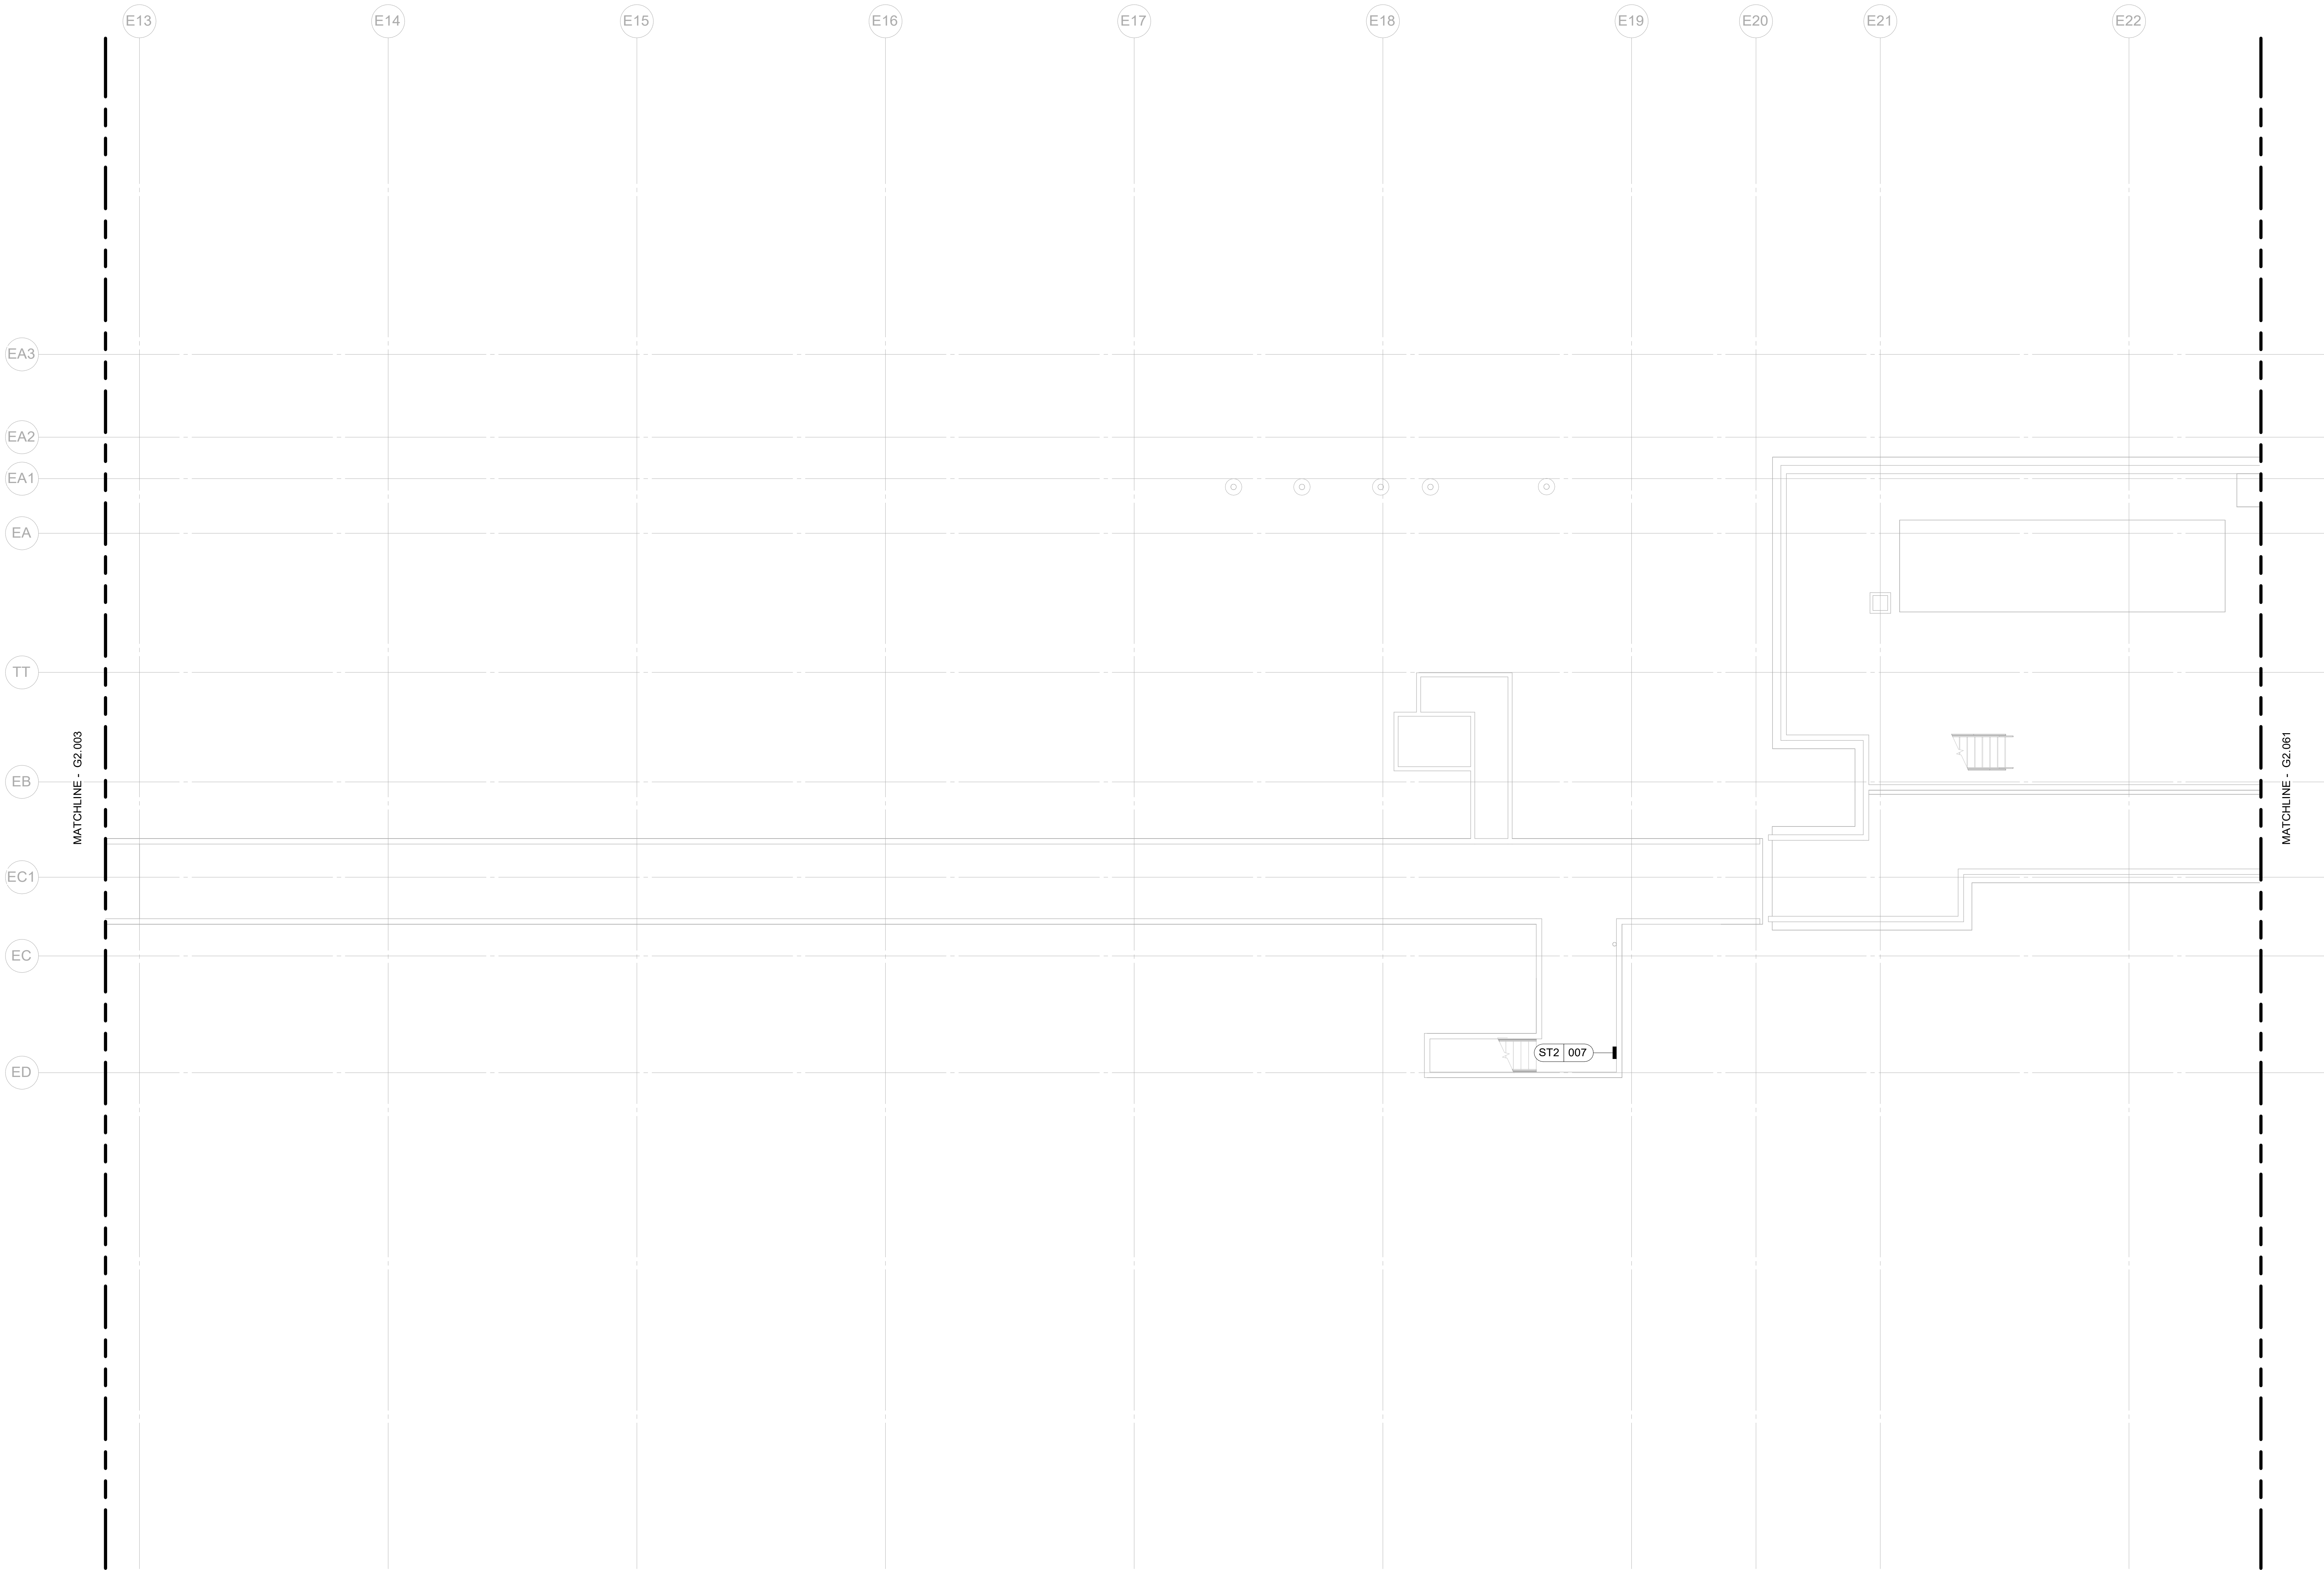

SIGN LEGEND:

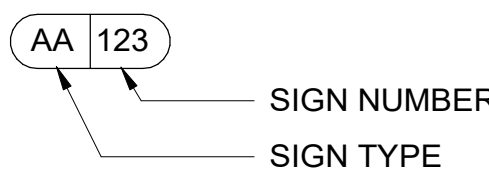


NOTES:

1. SIGN LOCATION PLAN IS FOR GENERAL REFERENCE ONLY. TARGETS REFERENCE G9.051 THRU G9.052 SIGN FAMILY SHEETS.
2. SEE COMMENTS IN MESSAGE SCHEDULE FOR SIGNS THAT NEED EXISTING SIGNS TO BE REMOVED AND DISPOSED OF PRIOR TO SIGN INSTALL.

1 TUNNEL - SECTOR 60 - FLOOR PLAN

SCALE: 1/8" = 1'-0"

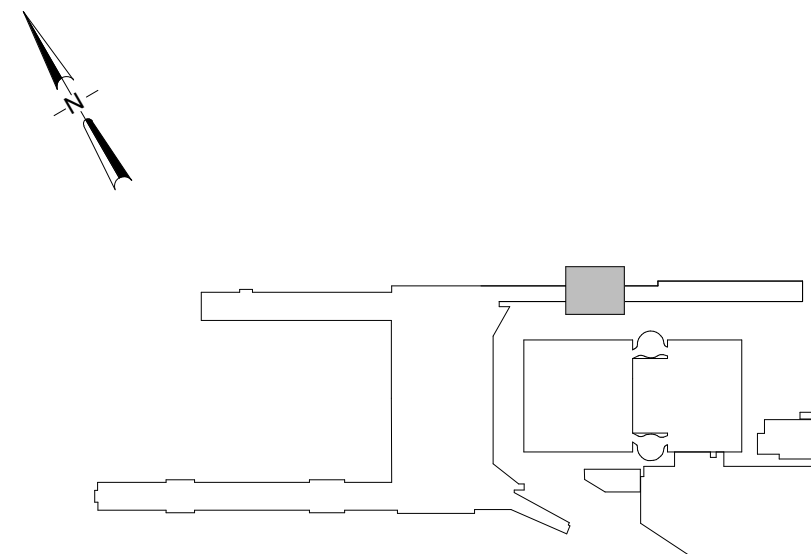

KEY PLAN

SCALE: N.T.S.

																PORTLAND INTERNATIONAL AIRPORT				SUBMITTED BY JAY OSTLUND	
								dbc architecture				Mayer/Reed				TERMINAL AND CONCOURSES WAYFINDING SIGNAGE				B. STEVENS	
								2505 se 11th ave #308 portland, or 97204 dbcarchitecture.com				920 SW 6th Ave, Ste 425 Portland, Oregon 97204 503.223.5953				CONCOURSE E - TUNNEL - SECTOR 60 - FLOOR PLAN - SIGNAGE				K. FRY	
								20260004				103101								DATE AUGUST 2026	
																				SHEET NO. 123	
																				TYPE CD	
																				DRAWING NO. PDX 2026-512	
																				DISC. SHT. NO. G2.060	