


0' 4' 8'




SCALE: IN FEET

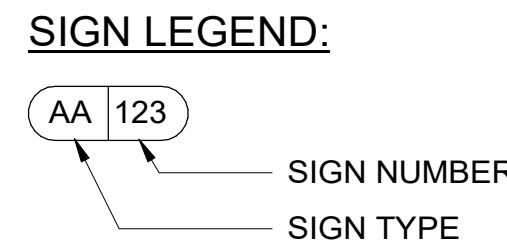

NOTES:

1. SIGN LOCATION PLAN IS FOR GENERAL REFERENCE ONLY. TARGETS REFERENCE G9.051 THRU G9.052 SIGN FAMILY SHEETS.
2. SEE COMMENTS IN MESSAGE SCHEDULE FOR SIGNS THAT NEED EXISTING SIGNS TO BE REMOVED AND DISPOSED OF PRIOR TO SIGN INSTALL.

SCALE: 1/8" = 1'-0"

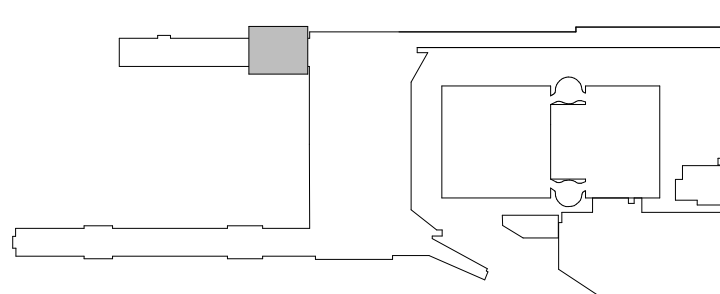

KEY PLAN
SCALE: N.T.S.

								 Port of Portland								PORTLAND INTERNATIONAL AIRPORT				SUBMITTED BY JAY OSTLUND					
								dbc architecture 2505 se 11th ave #208 portland, or 97202 dbcarchitecture.com								Mayer/Reed Mayer/Reed, Inc. 920 SW 6th Ave, Ste 425 portland, Oregon 97204 503.223.5953				TERMINAL AND CONCOURSES WAYFINDING SIGNAGE				DESIGNED BY B. STEVENS	
																				DRAWN BY B. STEVENS					
																				CHECKED BY K. FRY					
																CONCOURSE D - DEPLANING - SECTOR 00 - FLOOR PLAN - SIGNAGE				DATE AUGUST 2026					
																				SHEET NO. 131		TYPE CD			
																				DRAWING NO. PDX 2026-512		DISC. SHE. NO. G2.100			

IF ELECTRONIC SIGNATURE IS BROKEN OR MISSING - THIS IS NOT A LEGAL DRAWING

DRAWING SCALE IS REDUCED 50% WHEN SHEET SIZE IS 17" x 22"

DRAWING SCALE IS REDUCED 60% WHEN SHEET SIZE IS 17" X 22".