


CAN YOU SEE THE AIRPLANES? THE ADJACENT SAMPLES SHOW THREE DIFFERENT LEVELS OF SHADING. SETTINGS FOR VIEWING AND PRINTING DRAWING CONTENT ARE OPTIMIZED WHEN ALL THREE PLANES ARE VISIBLE. THIS GUIDANCE IS PROVIDED FOR REFERENCE ONLY.



- NOTES:**
1. SIGN LOCATION PLAN IS FOR GENERAL REFERENCE ONLY. TARGETS REFERENCE G9.051 THRU G9.052 SIGN FAMILY SHEETS.
 2. SEE COMMENTS IN MESSAGE SCHEDULE FOR SIGNS THAT NEED EXISTING SIGNS TO BE REMOVED AND DISPOSED OF PRIOR TO SIGN INSTALL.

KEY PLAN
SCALE: N.T.S

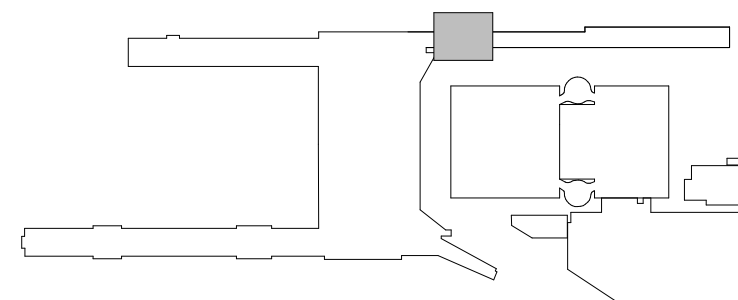

										 Port of Portland																				PORTLAND INTERNATIONAL AIRPORT										SUBMITTED BY JAY OSTLUND			
										dbc architecture Mayer/Reed 2605 se 11th ave #320 portland, oregon 97204 dbcarchitecture.com																				TERMINAL AND CONCOURSES WAYFINDING SIGNAGE										DESIGNED BY B. STEVENS			
																														CONCOURSE E - DEPLANING - SECTOR 03 - FLOOR PLAN - SIGNAGE										DRAWN BY B. STEVENS			
	CHECKED BY K. FRY			
	DATE AUGUST 2026			
	SHEET NO. 134		TYPE CD	
	DRAWING NO. PDX 2026-512		DISC. SHE. NO. G2.103	