



0' 4' 8' 16' 24'

SCALE: IN FEET

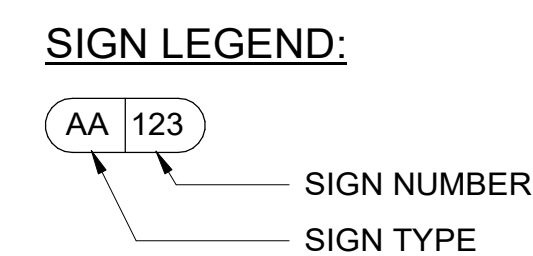

- NOTES:**
1. SIGN LOCATION PLAN IS FOR GENERAL REFERENCE ONLY. TARGETS REFERENCE G9.051 THRU G9.052 SIGN FAMILY SHEETS.
 2. SEE COMMENTS IN MESSAGE SCHEDULE FOR SIGNS THAT NEED EXISTING SIGNS TO BE REMOVED AND DISPOSED OF PRIOR TO SIGN INSTALL.

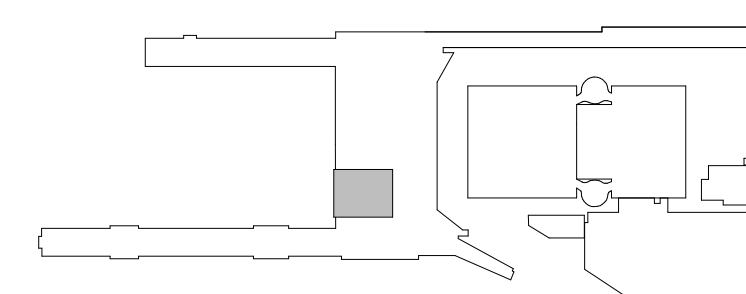

SCALE: N.T.S.

SUBMITTED BY	JAY OSTLUND		
DESIGNED BY	B. STEVENS		
DRAWN BY	B. STEVENS		
CHECKED BY	K. FRY		
DATE	AUGUST 2026		
SHEET NO.	139	TYPE	CD
DRAWING NO.	PDX 2026-512		DISC. SHT. NO. G2.131

DRAWING SCALE IS REDUCED 50% WHEN SHEET SIZE IS 17" x 22"

[illegible]

PORTLAND INTERNATIONAL AIRPORT

TERMINAL AND CONCOURSES WAYFINDING SIGNAGE

TERMINAL - DEPLANING - SECTOR 31 - FLOOR PLAN - SIGNAGE