



0' 4' 8' 16' 24'

SCALE: IN FEET

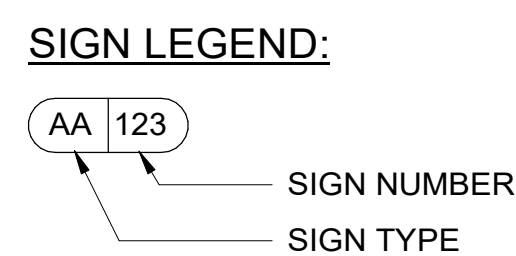

- NOTES:**
1. SIGN LOCATION PLAN IS FOR GENERAL REFERENCE ONLY. TARGETS REFERENCE G9.051 THRU G9.052 SIGN FAMILY SHEETS.
 2. SEE COMMENTS IN MESSAGE SCHEDULE FOR SIGNS THAT NEED EXISTING SIGNS TO BE REMOVED AND DISPOSED OF PRIOR TO SIGN INSTALL.

1 DEPLANING - SECTOR 40 -FLOOR PLAN
SCALE: 1/8" = 1'-0"

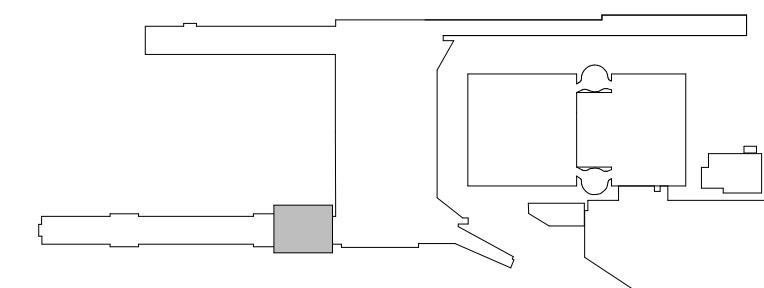

KEY PLAN
SCALE: N.T.S.

										 Port of Portland										 Mayer/Reed																				PORTLAND INTERNATIONAL AIRPORT										SUBMITTED BY JAY OSTLUND									
										dbc architecture Mayerfield, Inc. 920 SW 6th Ave, Ste 425 Portland, Oregon 97204 dbcarchitecture.com										503.504.1230 503.223.5953										TERMINAL AND CONCOURSES WAYFINDING SIGNAGE										DESIGNED BY B. STEVENS																			
																														CONCOURSE C - DEPLANING - SECTOR 40 - FLOOR PLAN - SIGNAGE										DRAWN BY B. STEVENS																			
	CHECKED BY K. FRY																			
	DATE AUGUST 2026																			
																														SHEET NO. 142										TYPE CD																			
																														DRAWING NO. PDX 2026-512										DISC. SHE. NO. G2.140																			