


CAN YOU USE THE AIRPLANES? THE ADJACENT SAMPLES SHOW THREE DIFFERENT LEVELS OF SHAADING. SET LINES FOR VIEWING AND PRINTING CONTENT ARE OPTIMIZED. WHEN ALL THREE PLANES ARE VISIBLE, THIS GUIDANCE IS PROVIDED FOR REFERENCE ONLY.

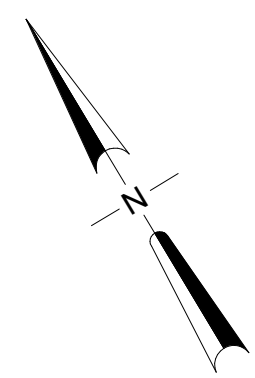

0' 4' 8' 16' 24'
SCALE: IN FEET

MATCHLINE - G2.142

MATCHLINE - G2.133


SIGN LEGEND:

AA 123
SIGN NUMBER
SIGN TYPE

NOTES:

- SIGN LOCATION PLAN IS FOR GENERAL REFERENCE ONLY. TARGETS REFERENCE G9.051 THRU G9.052 SIGN FAMILY SHEETS.
- SEE COMMENTS IN MESSAGE SCHEDULE FOR SIGNS THAT NEED EXISTING SIGNS TO BE REMOVED AND DISPOSED OF PRIOR TO SIGN INSTALL.

1 DEPLANING - SECTOR 43 - FLOOR PLAN
SCALE: 1/8" = 1'-0"

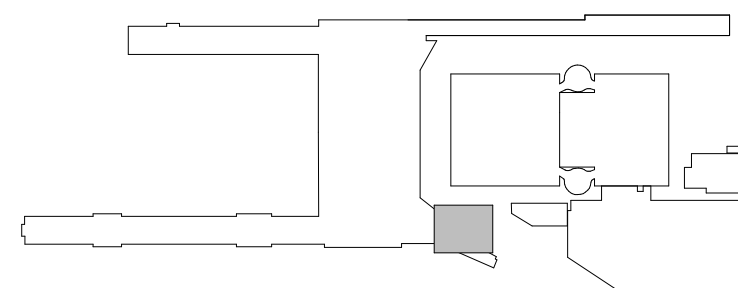

KEY PLAN


SCALE: N.T.S.

NO.	DATE	BY	REVISIONS

Port of Portland

dbc architecture
2505 se 11th ave #328
portland, or 97202
503.504.1230
dbcarchitecture.com

Mayer/Reed
Mayer/Reed, Inc.
920 SW 6th Ave, Ste 425
Portland, Oregon 97204
503.253.5953

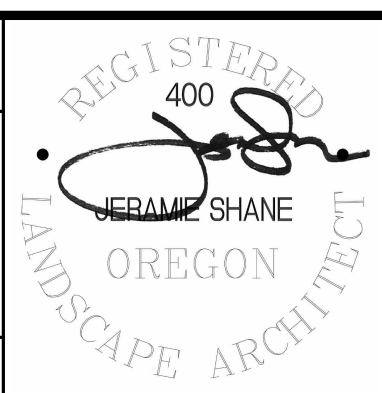

PORTLAND INTERNATIONAL AIRPORT		SUBMITTED BY	JAY OSTLUND
TERMINAL AND CONCOURSES WAYFINDING SIGNAGE		DESIGNED BY	B. STEVENS
CONCOURSE B - DEPLANING - SECTOR 43 - FLOOR PLAN - SIGNAGE		DRAWN BY	B. STEVENS
		CHECKED BY	K. FRY
		DATE	AUGUST 2026
DRAWING NO.	145	TYPE	CD
PDX 2026-512		DISC. BYT. NO.	G2.143

DRAWING SCALE IS REDUCED 50% WHEN SHEET SIZE IS 17" x 22"
GRAPHIC SCALE FOR REFERENCE ONLY