



CAN YOU USE THE AIRPLANES? THE ADJACENT SAMPLES SHOW THREE DIFFERENT LEVELS OF SHADE. SETTING FOR VIEWING AND PRINTING CONTENT ARE OPTIMIZED. WHEN ALL THREE PLANES ARE VISIBLE, THIS GUIDANCE IS PROVIDED FOR REFERENCE ONLY.

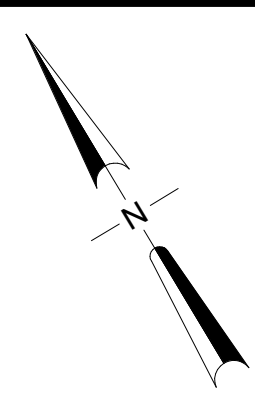


SIGN LEGEND:

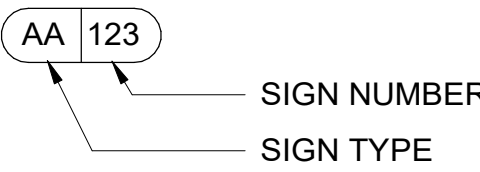

NOTES:

- SIGN LOCATION PLAN IS FOR GENERAL REFERENCE ONLY. TARGETS REFERENCE G9.051 THRU G9.052 SIGN FAMILY SHEETS.
- SEE COMMENTS IN MESSAGE SCHEDULE FOR SIGNS THAT NEED EXISTING SIGNS TO BE REMOVED AND DISPOSED OF PRIOR TO SIGN INSTALL.

1 DEPLANING - SECTOR 71 - FLOOR PLAN
SCALE: 1/8" = 1'-0"

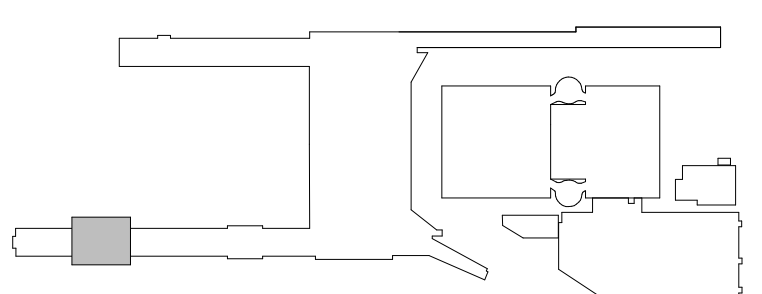

KEY PLAN

SCALE: N.T.S.

								PORTLAND INTERNATIONAL AIRPORT				SUBMITTED BY	JAY OSTLUND
								TERMINAL AND CONCOURSES WAYFINDING SIGNAGE				DESIGNED BY	B. STEVENS
								CONCOURSE C - DEPLANING - SECTOR 71 - FLOOR PLAN - SIGNAGE				DRAWN BY	B. STEVENS
												CHECKED BY	K. FRY
												DATE	AUGUST 2026
												SHEET NO.	154
												TYPE	CD
												DRAWING NO.	PDX 2026-512
												DISC. BY: NO.	G2.171