



CAN YOU USE THE AIRPLANES? THE ADJACENT SAMPLES SHOW THREE DIFFERENT LEVELS OF SHADING. SET LINES FOR VIEWING AND PRINTING CONTENT ARE OPTIMIZED. WHEN ALL THREE PLANES ARE VISIBLE, THIS GUIDANCE IS PROVIDED FOR REFERENCE ONLY.

1
2
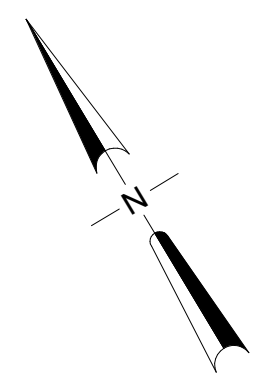

0' 4' 8' 16' 24'
SCALE: IN FEET

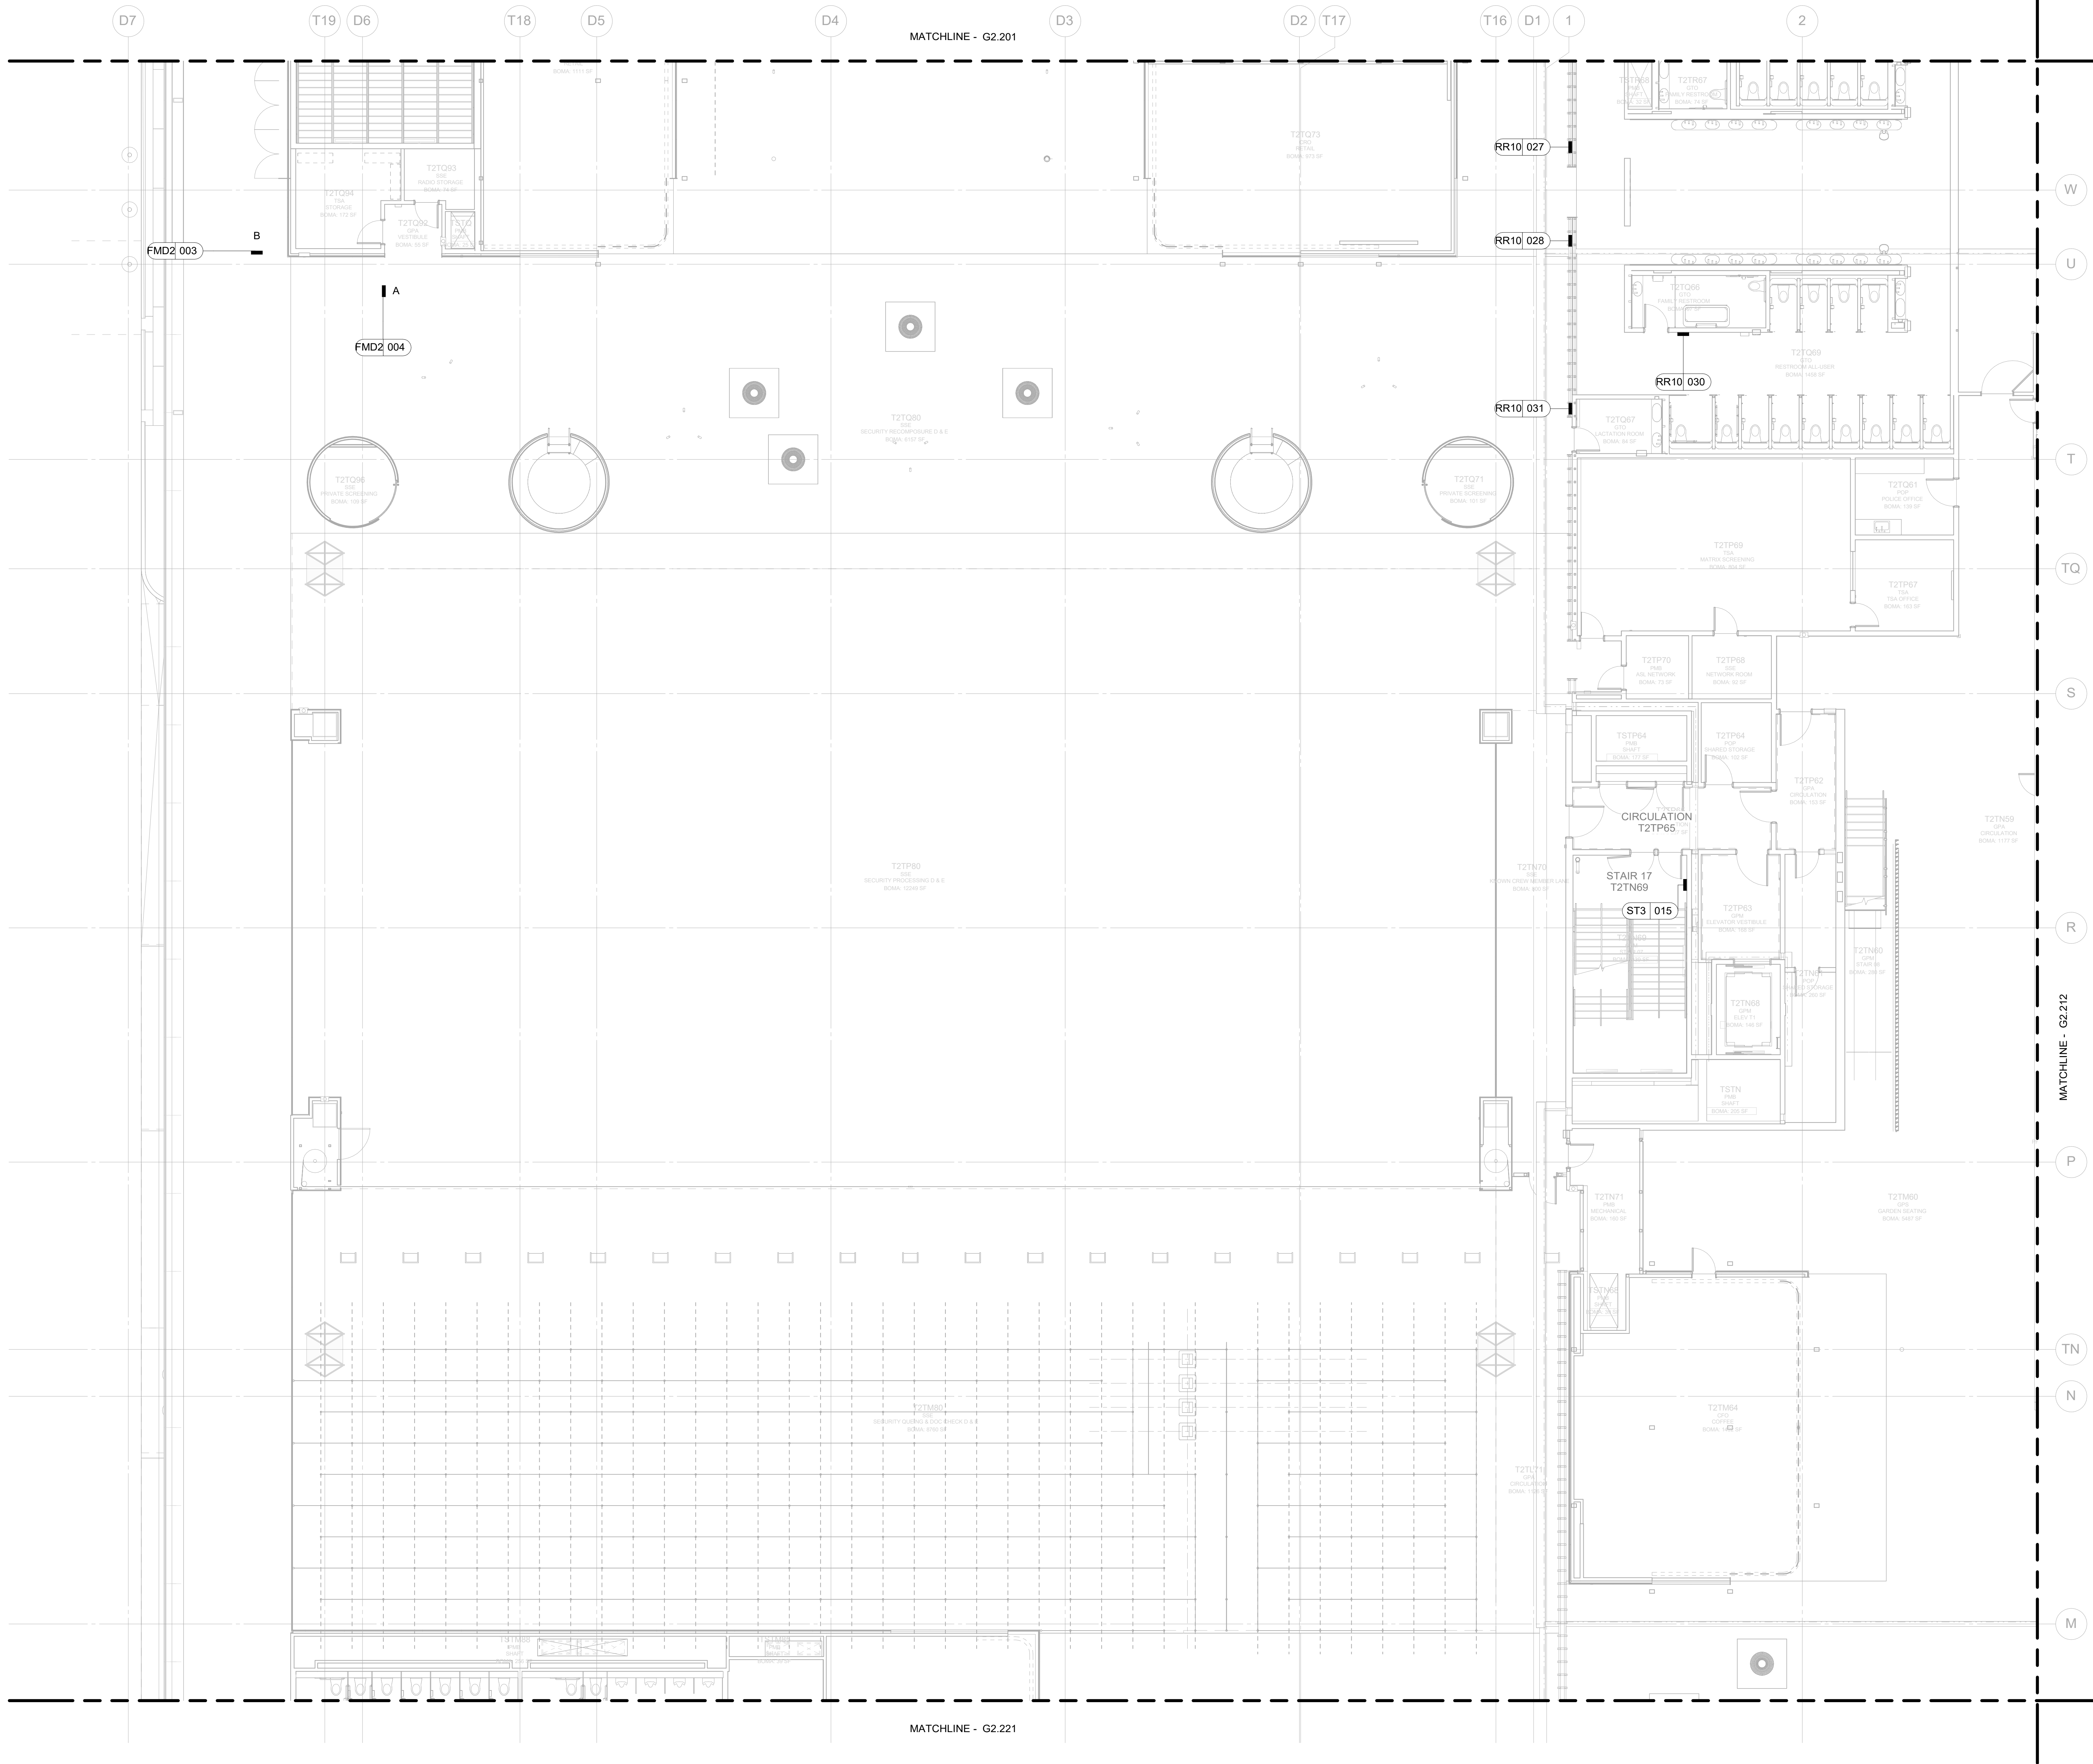

SIGN LEGEND:

AA 123
SIGN NUMBER
SIGN TYPE

NOTES:

- SIGN LOCATION PLAN IS FOR GENERAL REFERENCE ONLY. TARGETS REFERENCE G9.051 THRU G9.052 SIGN FAMILY SHEETS.
- SEE COMMENTS IN MESSAGE SCHEDULE FOR SIGNS THAT NEED EXISTING SIGNS TO BE REMOVED AND DISPOSED OF PRIOR TO SIGN INSTALL.

1 ENPLANING - SECTOR 11 - FLOOR PLAN
SCALE: 1/8" = 1'-0"

KEY PLAN

SCALE: N.T.S.

																																							
										dbc architecture										Mayer/Reed																			
										2505 se 11th ave #328 portland, or 97204 dbcarchitecture.com										503.504.1230 503.223.5953																			
										2026D004										103101																			
										ENC										T001																			
																														</									