


0' 4' 8' 16' 24'

SCALE: IN FEET

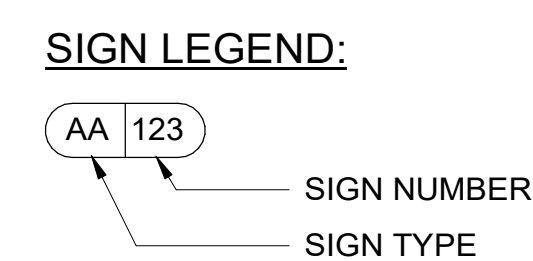

- NOTES:**
1. SIGN LOCATION PLAN IS FOR GENERAL REFERENCE ONLY. TARGETS REFERENCE G9.051 THRU G9.052 SIGN FAMILY SHEETS.
 2. SEE COMMENTS IN MESSAGE SCHEDULE FOR SIGNS THAT NEED EXISTING SIGNS TO BE REMOVED AND DISPOSED OF PRIOR TO SIGN INSTALL.

MATCHLINE - G2 202

K10	015
-----	-----

E2 10

11 E3

12

E4

TQ


S

55

R

P

(TN)

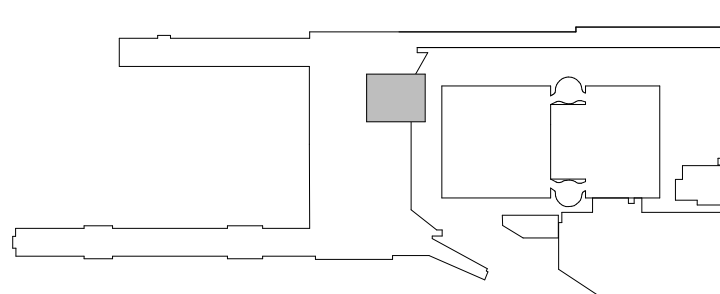

KEY PLAN

SCALE: N.T.S

SUBMITTED BY	JAY OSTLUND		
DESIGNED BY	B. STEVENS		
DRAWN BY	B. STEVENS		
CHECKED BY	K. FRY		
DATE	AUGUST 2026		
SHEET NO.	162	TYPE	CD
DRAWING NO.	PDX 2026-512		DISC. SHT. NO. G2.212

DRAWING SCALE IS REDUCED 50% WHEN SHEET SIZE IS 17" x 22"

1 ENPLANING - SECTOR 12 - FLOOR PLAN
SCALE: 1/8" = 1'-0"

[illegible]


dbc architecture

2505 se 11th ave #328
portland, or 97202

503.504.1230
dbcarchitecture.com

Mayer/Reed
Mayer/Reed, Inc.

920 SW 6th Ave, Ste 425
Portland, Oregon 97204
503.322.5052

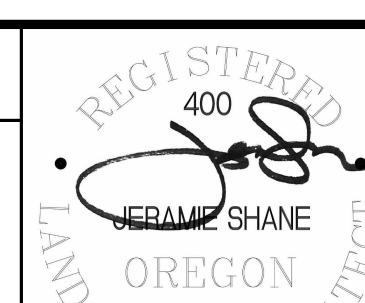

PORTLAND INTERNATIONAL AIRPORT

TERMINAL AND CONCOURSES WAYFINDING SIGNAGE

TERMINAL - ENPLANING - SECTOR 12 - FLOOR PLAN - SIGNAGE

IF ELECTRONIC SIGNATURE IS BROKEN OR MISSING - THIS IS NOT A LEGAL DRAWING

7/21/2026 11:23:39 AM Autodesk Docs://PDX Moving Walkways, Play Area & Wayfinding Signage/PDX 2026-004-SIGN25.rvt

AWING SCALE IS REDUCED 50% WHEN SHEET SIZE IS 17" x 22".

1/4" 1/2" 1" 2"

GRAPHIC SCALE-FOR REFERENCE ONLY