


CAN YOU USE THE AIRPLANES? THE ADJACENT SAMPLES SHOW THREE DIFFERENT LEVELS OF SHADING. SET LINES FOR VIEWING AND PRINTING CONTENT ARE OPTIMIZED. WHEN ALL THREE PLANES ARE VISIBLE, THIS GUIDANCE IS PROVIDED FOR REFERENCE ONLY.

DRAWING SCALE IS REDUCED 50% WHEN SHEET SIZE IS 17" x 22".
DRAWING SCALE IS REDUCED 50% WHEN SHEET SIZE IS 17" x 22".
DRAWING SCALE IS REDUCED 50% WHEN SHEET SIZE IS 17" x 22".

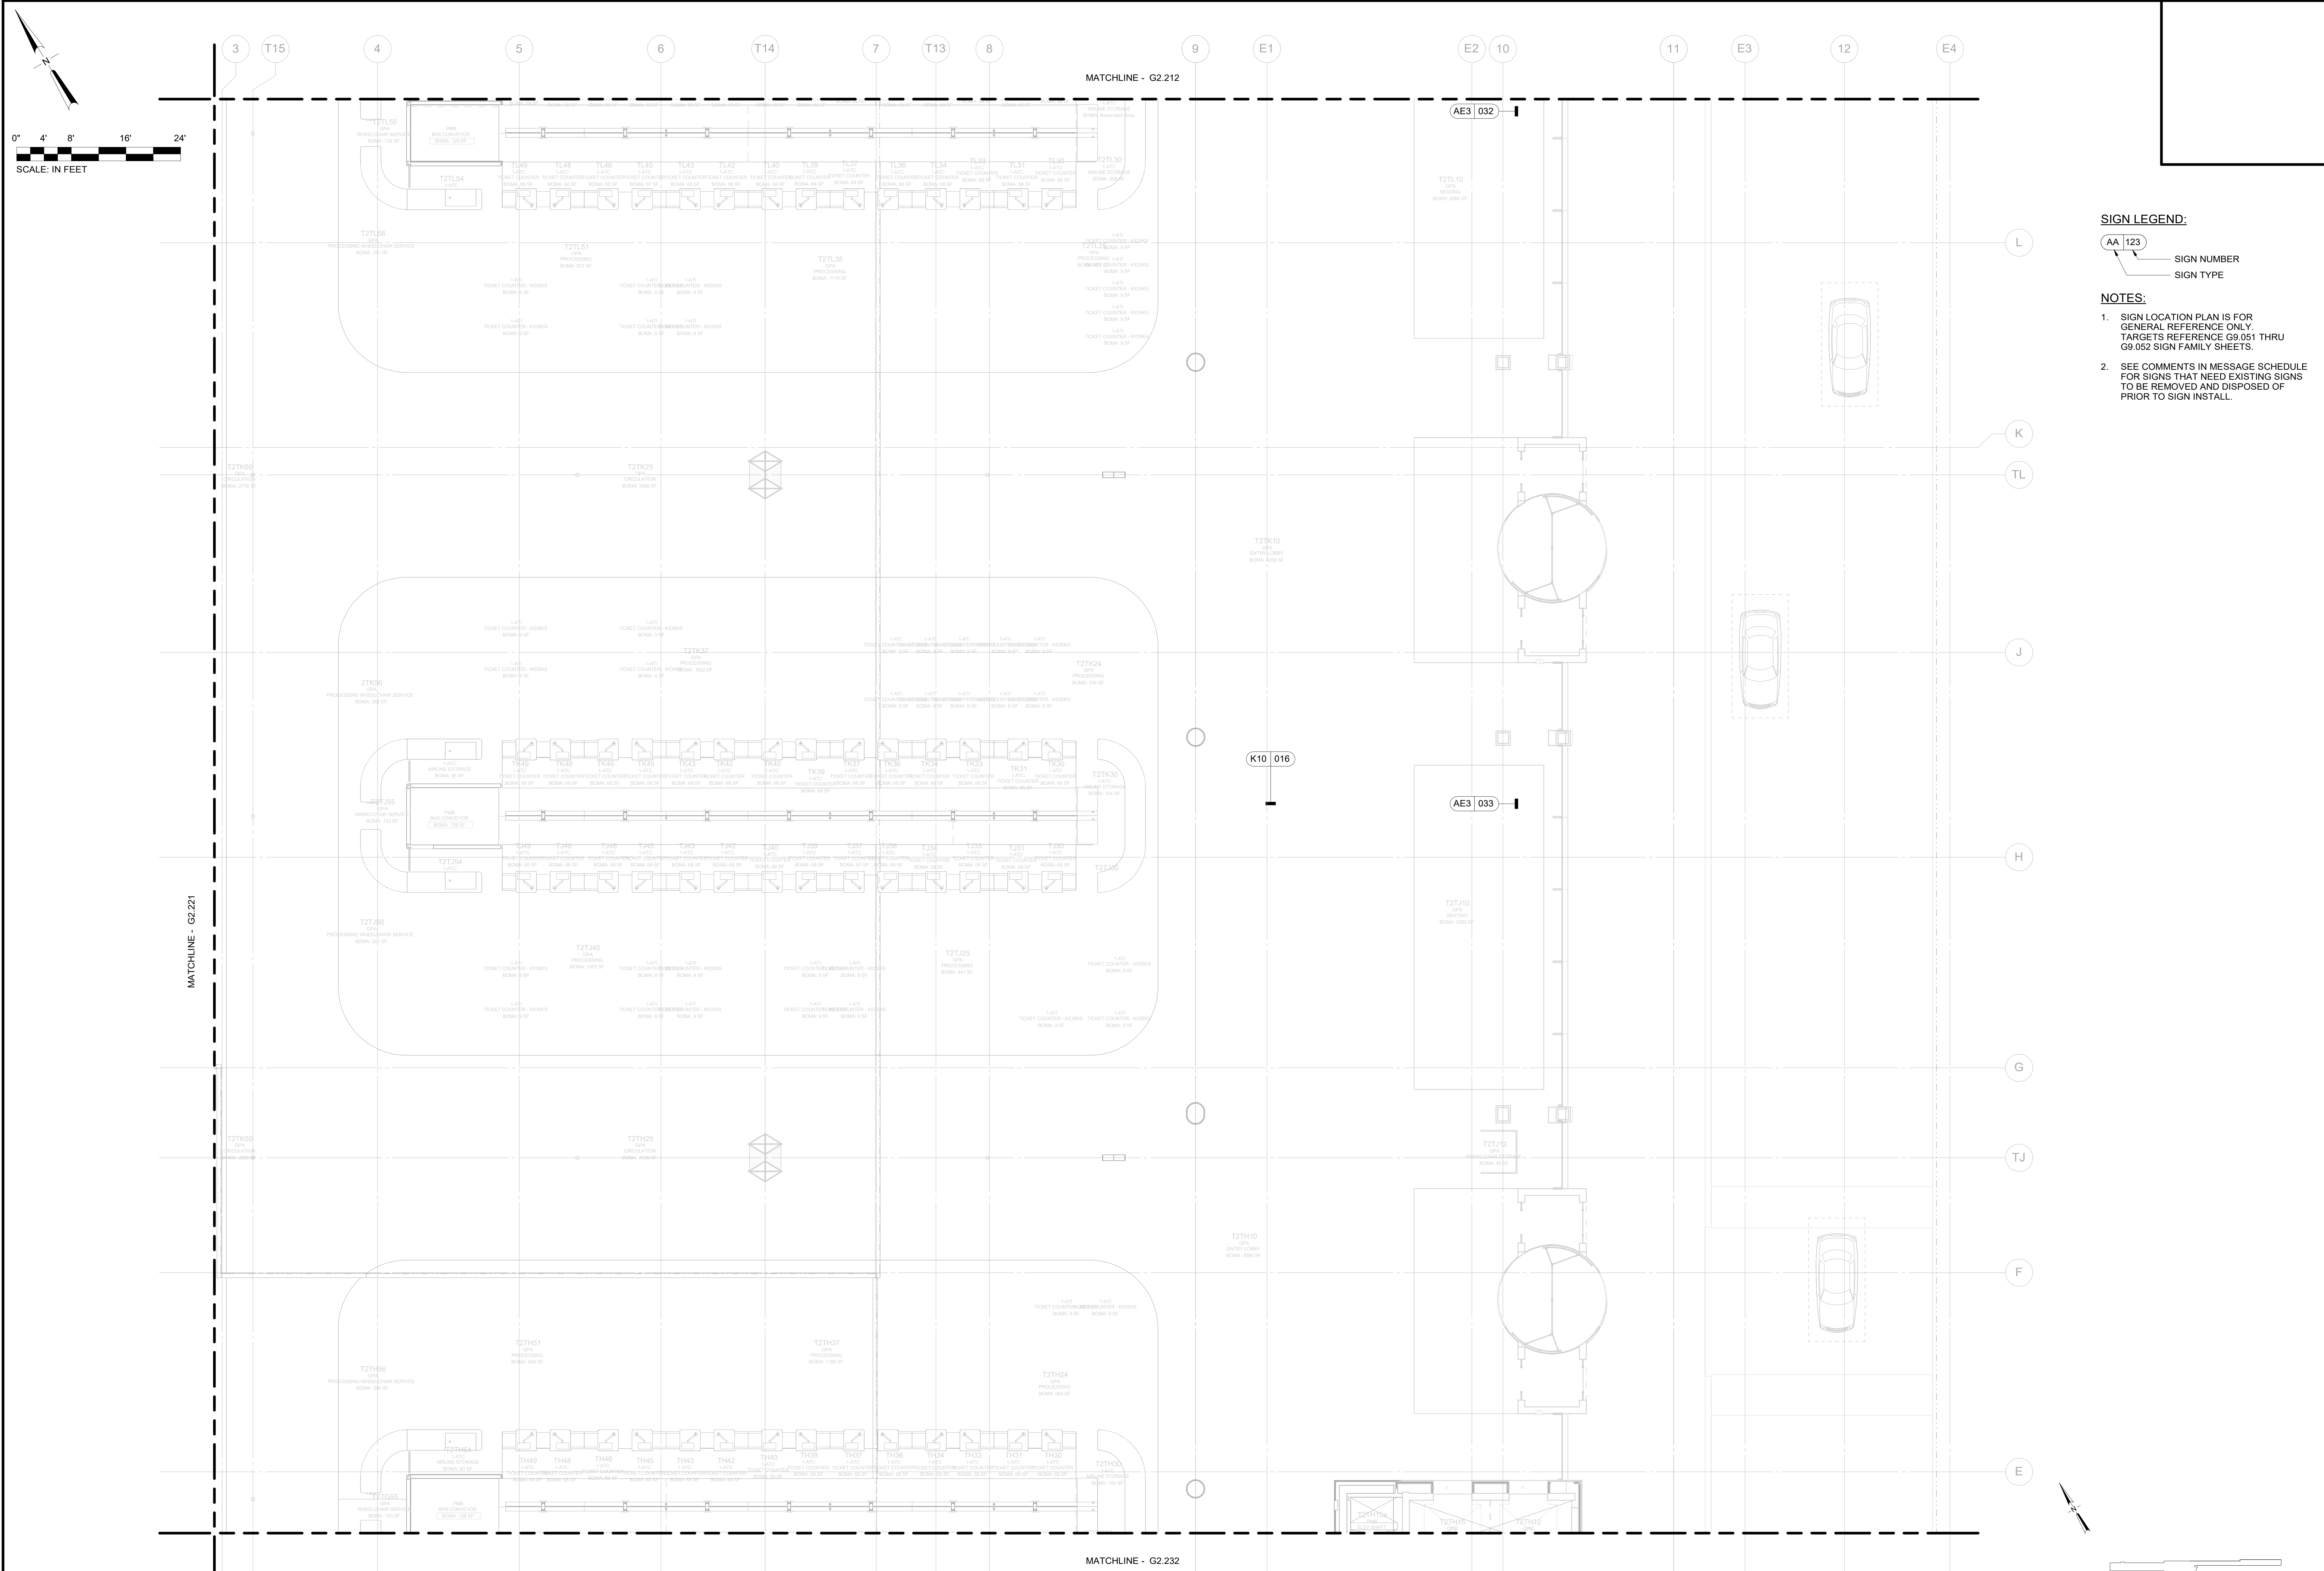

SIGN LEGEND:

AA 123
SIGN NUMBER
SIGN TYPE

NOTES:

1. SIGN LOCATION PLAN IS FOR GENERAL REFERENCE ONLY. TARGETS REFERENCE G9.051 THRU G9.052 SIGN FAMILY SHEETS.
2. SEE COMMENTS IN MESSAGE SCHEDULE FOR SIGNS THAT NEED EXISTING SIGNS TO BE REMOVED AND DISPOSED OF PRIOR TO SIGN INSTALL.

1 ENPLANING - SECTOR 22 - FLOOR PLAN

SCALE: 1/8" = 1'-0"

KEY PLAN

SCALE: N.T.S.

NO.	DATE	BY	REVISIONS	NO.	DATE	BY	REVISIONS
1				2			
3				4			
5				6			
99				100			

Port of Portland

dbc architecture

2505 se 11th ave #328
portland, or 97202

503.504.1230
dbcarchitecture.com

Mayer/Reed, Inc.

920 SW 6th Ave, Ste 425
Portland, Oregon 97204
503.223.5953

REGISTERED
400
LANDSCAPE ARCHITECT
OREGON

PORTLAND INTERNATIONAL AIRPORT		SUBMITTED BY	JAY OSTLUND
TERMINAL AND CONCOURSES WAYFINDING SIGNAGE		DESIGNED BY	B. STEVENS
TERMINAL - ENPLANING - SECTOR 22 - FLOOR PLAN - SIGNAGE		DRAWN BY	B. STEVENS
		CHECKED BY	K. FRY
		DATE	AUGUST 2026
		SHEET NO.	164
		TYPE	CD
		DRAWING NO.	PDX 2026-512
		DISC. BY: NO.	G2.222