



CAN YOU USE THE AIRPLANES? THE ADJACENT SAMPLES SHOW THREE DIFFERENT LEVELS OF SHADING. SET LINES FOR VIEWING AND PRINTING CONTENT ARE OPTIMIZED. WHEN ALL THREE PLANES ARE VISIBLE, THIS GUIDANCE IS PROVIDED FOR REFERENCE ONLY.

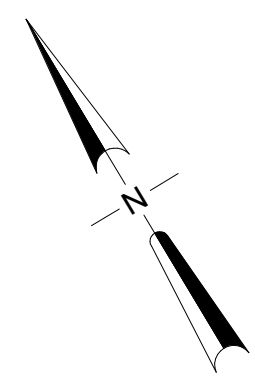

0' 4' 8' 16' 24'
SCALE: IN FEET

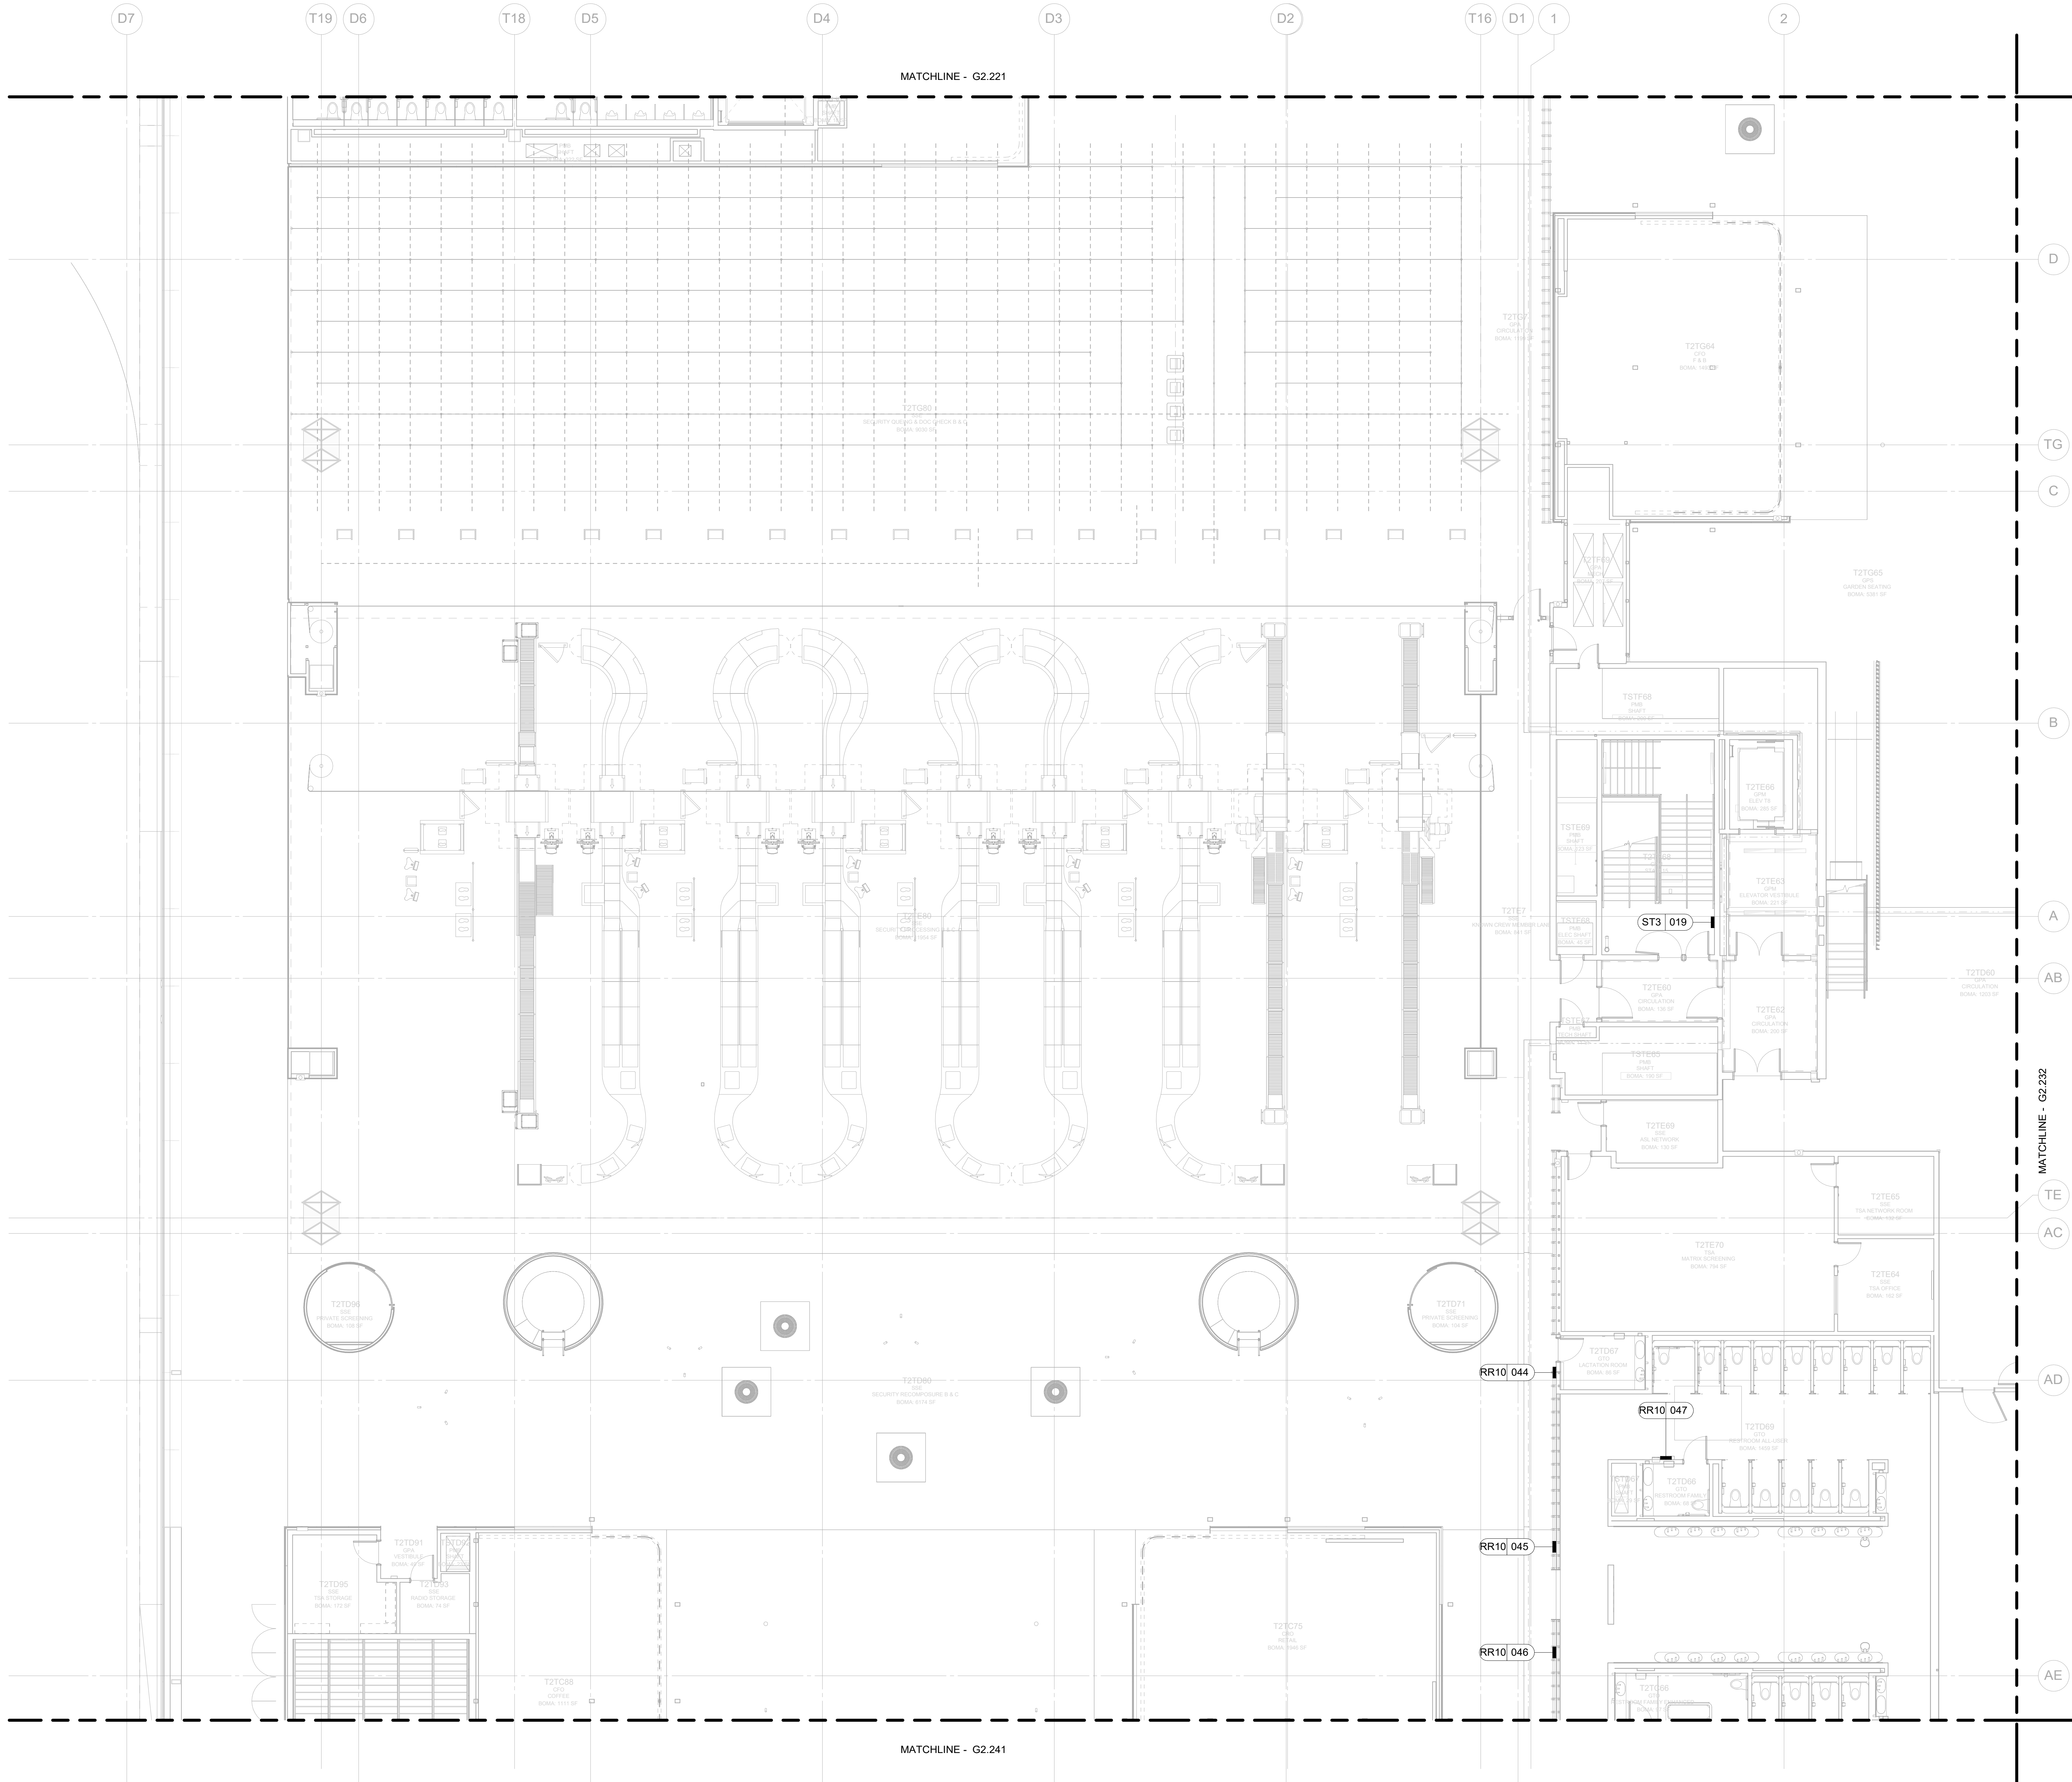

1 ENPLANING - SECTOR 31 - FLOOR PLAN
SCALE: 1/8" = 1'-0"

SIGN LEGEND:

AA 123
SIGN NUMBER
SIGN TYPE

NOTES:

- SIGN LOCATION PLAN IS FOR GENERAL REFERENCE ONLY. TARGETS REFERENCE G9.051 THRU G9.052 SIGN FAMILY SHEETS.
- SEE COMMENTS IN MESSAGE SCHEDULE FOR SIGNS THAT NEED EXISTING SIGNS TO BE REMOVED AND DISPOSED OF PRIOR TO SIGN INSTALL.

KEY PLAN

SCALE: N.T.S.

SUBMITTED BY	JAY OSTLUND
DESIGNED BY	B. STEVENS
DRAWN BY	B. STEVENS
CHECKED BY	K. FRY
DATE	AUGUST 2026
SHEET NO.	165
DRAWING NO.	PDX 2026-512
TYPE	CD
DISC. BY: NO.	G2.231

Port of Portland

dbc architecture


2500 se 11th ave #328
portland, or 97202

503.504.1230
503.223.5953

Mayer/Reed

Mayer/Reed, Inc.
920 SW 6th Ave, Ste 425
Portland, Oregon 97204

503.223.5953

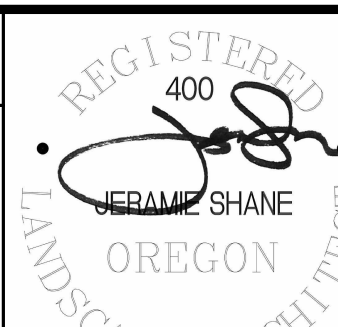

PORTLAND INTERNATIONAL AIRPORT

TERMINAL AND CONCOURSES WAYFINDING SIGNAGE

TERMINAL - ENPLANING - SECTOR 31 - FLOOR PLAN - SIGNAGE

IF ELECTRONIC SIGNATURE IS BROKEN OR MISSING - THIS IS NOT A LEGAL DRAWING

DRAWING SCALE IS REDUCED 50% WHEN SHEET SIZE IS 17" x 22"

DRAWING SCALE IS REDUCED 50% WHEN SHEET SIZE IS 17" x 22"

GRAPHIC SCALE FOR REFERENCE ONLY

7/21/2026 11:24:10 AM Autodesk Docs://PDX Moving Walkways, Play Area & Wayfinding Signage/PDX 2026-004-SIGN25.rvt