



CAN YOU USE THE AIRPLANES? THE ADJACENT SAMPLES SHOW THREE DIFFERENT LEVELS OF SHAADING. SETTING FOR VIEWING AND PRINTING CONTENT ARE OPTIMIZED. WHEN ALL THREE PLANES ARE VISIBLE, THIS GUIDANCE IS PROVIDED FOR REFERENCE ONLY.

DRAWING SCALE IS REDUCED 50% WHEN SHEET SIZE IS 17" x 22".
GRAPHIC SCALE FOR REFERENCE ONLY

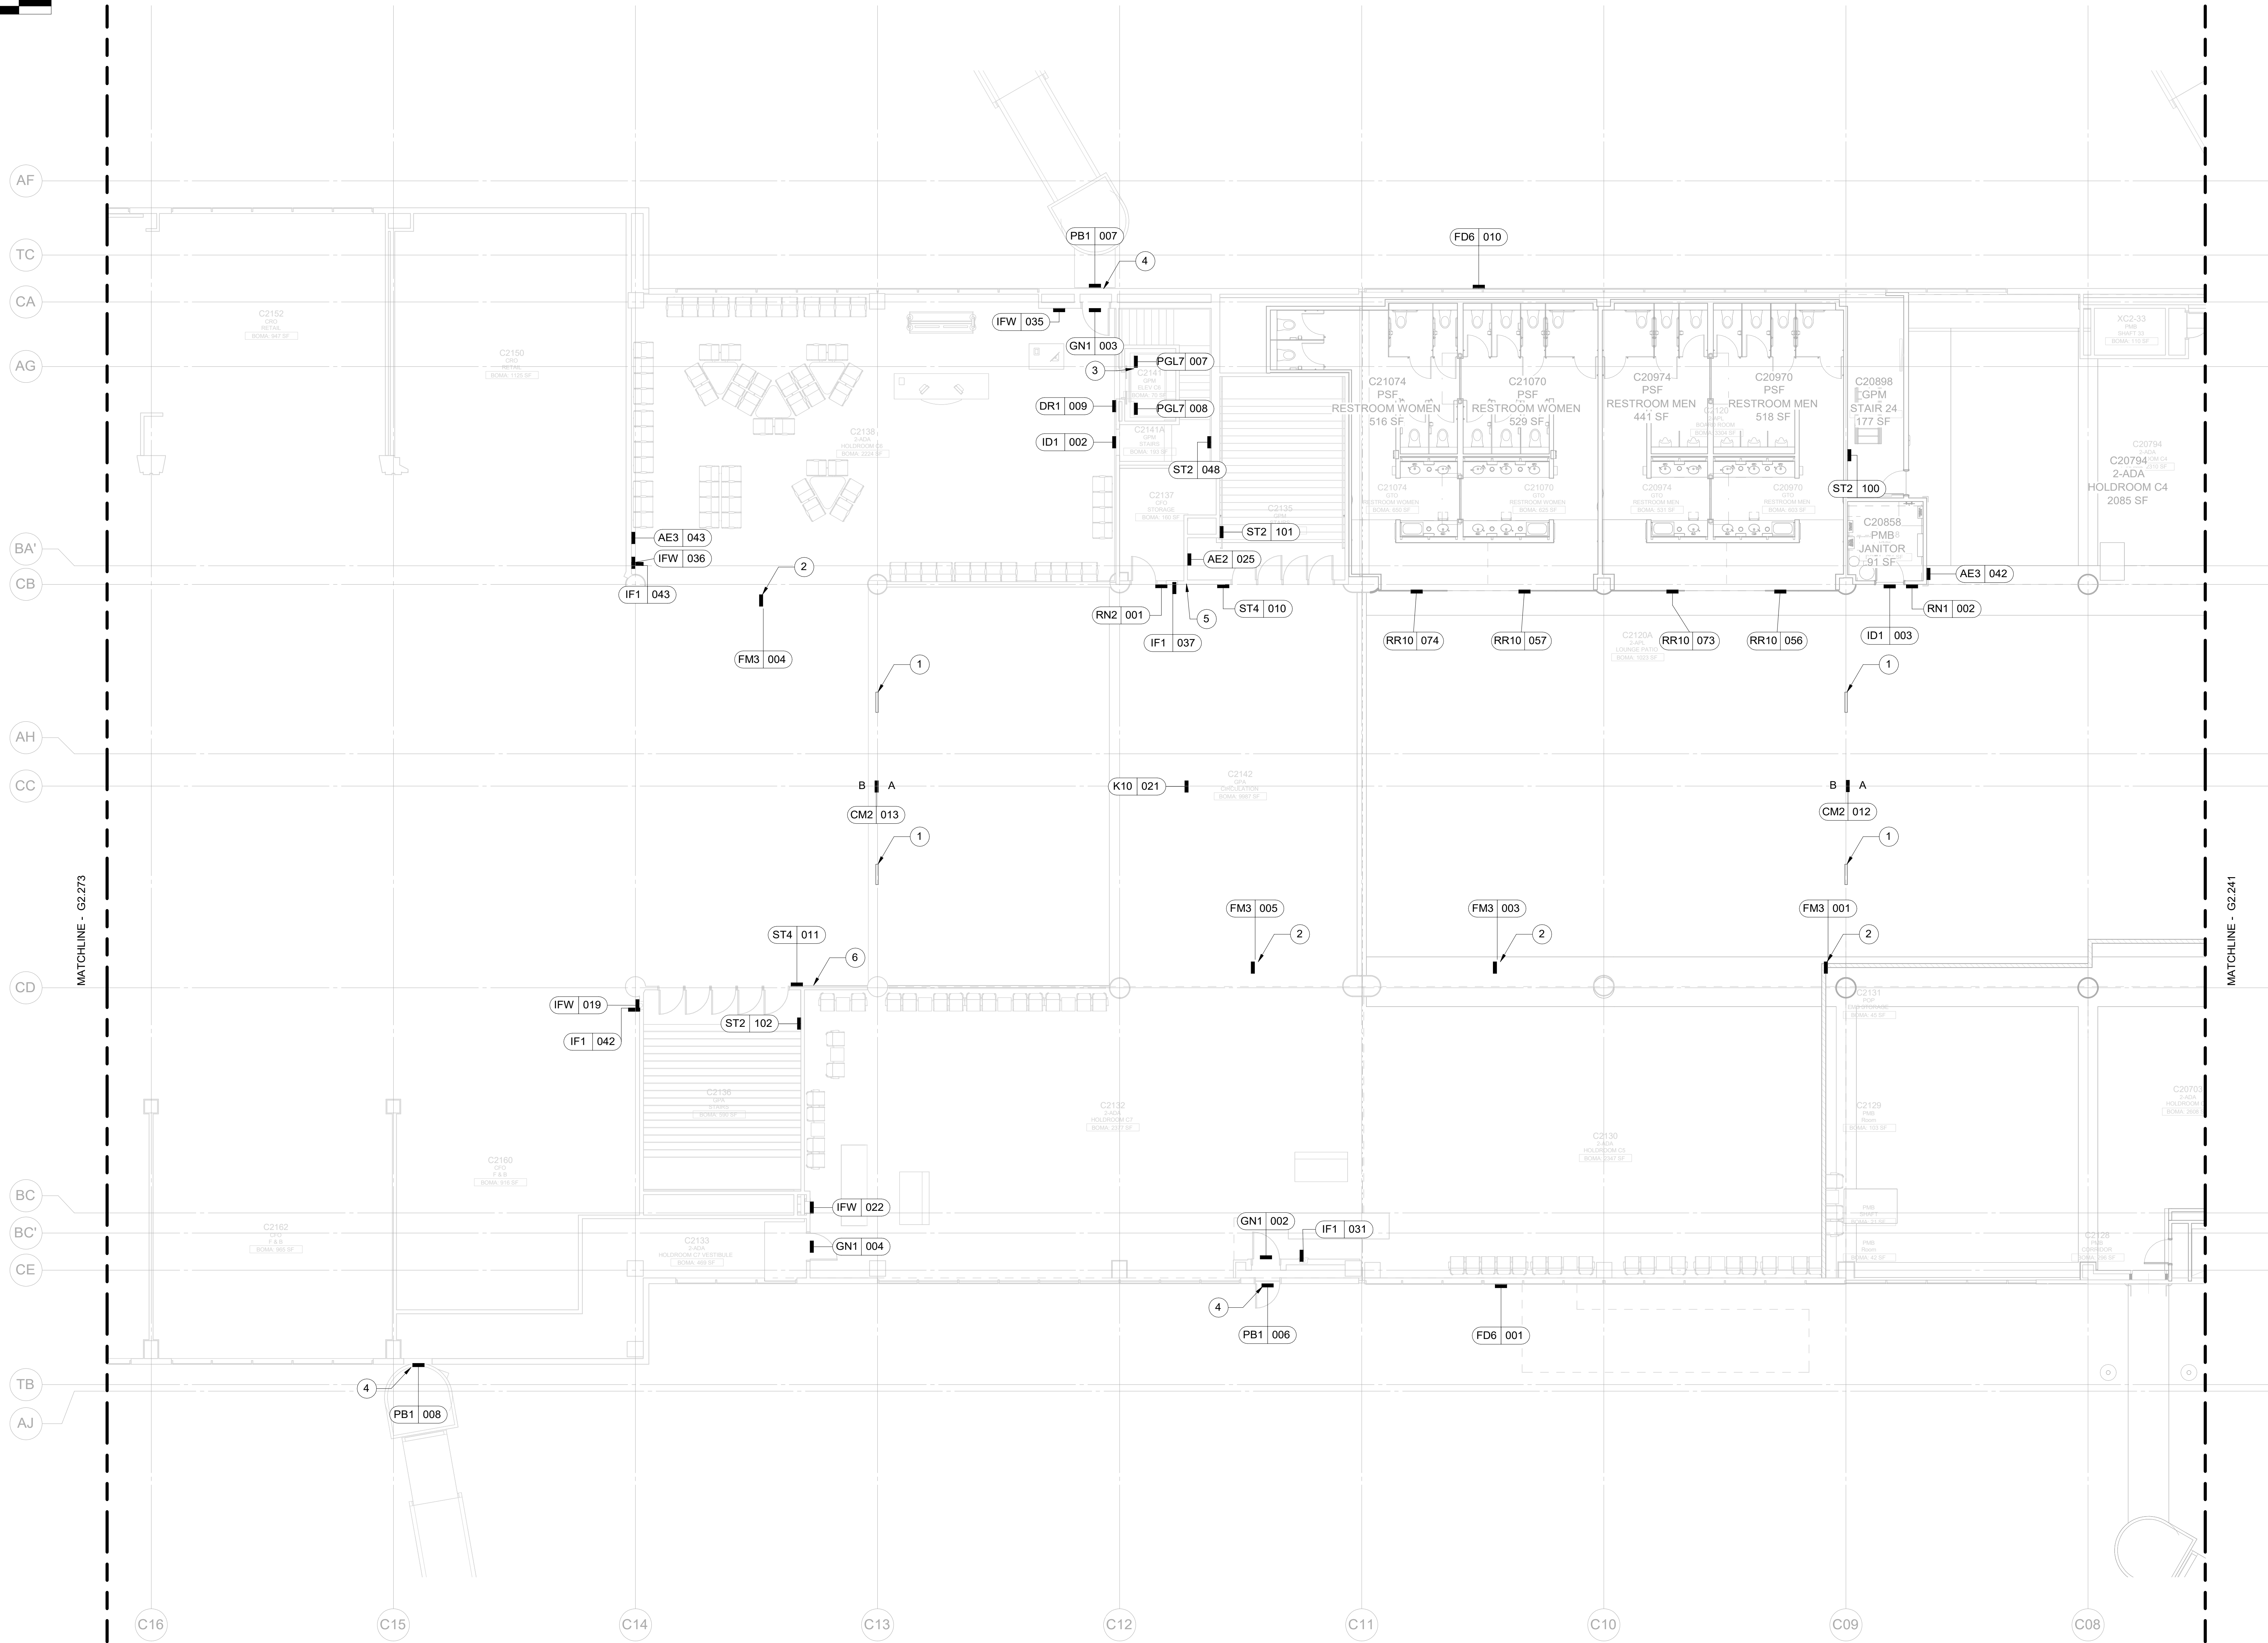

SIGN LEGEND:

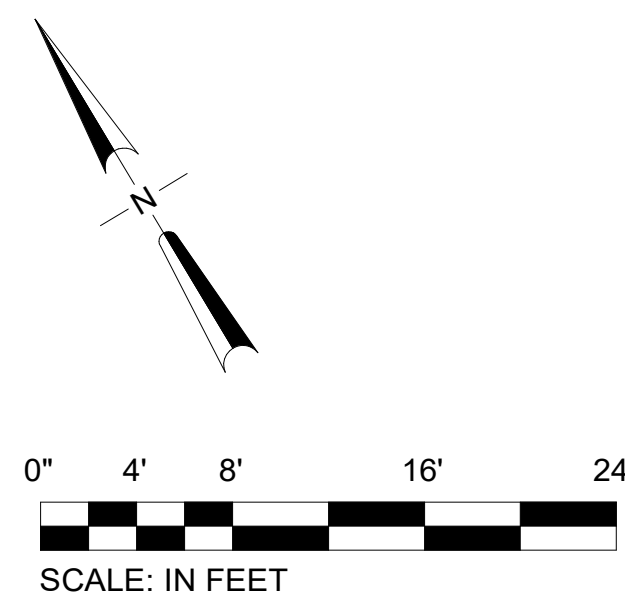

NOTES:

- SIGN LOCATION PLAN IS FOR GENERAL REFERENCE ONLY. TARGETS REFERENCE G9.051 THRU G9.052 SIGN FAMILY SHEETS.
- SEE COMMENTS IN MESSAGE SCHEDULE FOR SIGNS THAT NEED EXISTING SIGNS TO BE REMOVED AND DISPOSED OF PRIOR TO SIGN INSTALL.

KEYNOTES:

- DEMOLISH EXISTING OVERHEAD TRUSS-SUPPORTED SIGN AND ASSOCIATED STRUCTURAL AND ELECTRICAL COMPONENTS
- DEMOLISH EXISTING SOFFIT-SUPPORTED FLAG MOUNT SIGN AND ASSOCIATED STRUCTURAL AND ELECTRICAL COMPONENTS. AND PREPARE LOCATION TO RECEIVE NEW WORK. PATCH AND REPAIR FINISHES AFTER NEW WORK IS COMPLETE. SEE STRUCTURAL AND ELECTRICAL DRAWINGS FOR ADDITIONAL INFORMATION
- REMOVE EMERGENCY COMMUNICATION SIGN. PATCH AND REPAIR AS REQUIRED
- DEMOLISH EXISTING EXTERIOR STRUCTURAL AND ELECTRICAL COMPONENTS. AND PREPARE LOCATION TO RECEIVE NEW WORK. PATCH AND REPAIR FINISHES AFTER NEW WORK IS COMPLETE. SEE STRUCTURAL AND ELECTRICAL DRAWINGS FOR ADDITIONAL INFORMATION
- REMOVE ILLUMINATED AREA OF REFUGE SIGN. PATCH AND REPAIR AS REQUIRED
- REMOVE AREA OF REFUGE SIGN. PATCH AND REPAIR AS REQUIRED

1 ENPLANING - SECTOR 40 - FLOOR PLAN

SCALE: 1/8" = 1'-0"

																														PORTLAND INTERNATIONAL AIRPORT										SUBMITTED BY JAY OSTLUND											
										dbc architecture										Mayer/Reed										TERMINAL AND CONCOURSES WAYFINDING SIGNAGE										DESIGNED BY B. STEVENS											
										2505 se 11th ave #328 portland, or 97205										503.504.1230 dbcarchitecture.com										Mayer/Reed, Inc. 925 SW 6th Ave, Ste 425 Portland, Oregon 97204 503.223.5953										CONCOURSE C - ENPLANING - SECTOR 40 - FLOOR PLAN - SIGNAGE										DRAWN BY B. STEVENS	
										2026BD004										103101																				CHECKED BY K. FRY											
	DATE AUGUST 2026											
	SHEET NO. 167											
	TYPE CD											
	DRAWING NO. PDX 2026-512											
	DISC. BY: NO. G2.240											