



0' 4' 8' 16' 24'

SCALE: IN FEET

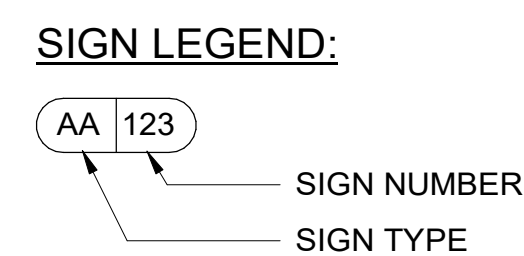

- NOTES:**
1. SIGN LOCATION PLAN IS FOR GENERAL REFERENCE ONLY. TARGETS REFERENCE G9.051 THRU G9.052 SIGN FAMILY SHEETS.
 2. SEE COMMENTS IN MESSAGE SCHEDULE FOR SIGNS THAT NEED EXISTING SIGNS TO BE REMOVED AND DISPOSED OF PRIOR TO SIGN INSTALL.

1 ENPLANING - SECTOR 43 - FLOOR PLAN
SCALE: 1/8" = 1'-0"

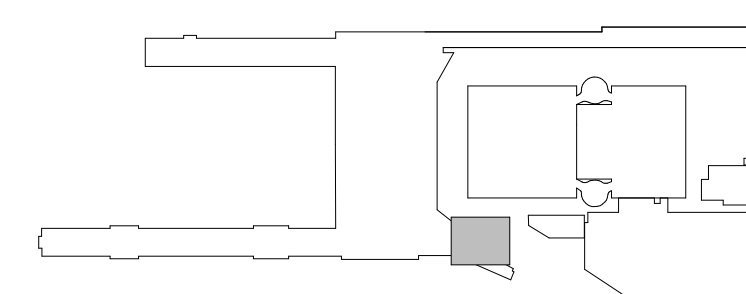

KEY PLAN
SCALE: N.T.S.

																				PORTLAND INTERNATIONAL AIRPORT				SUBMITTED BY JAY OSTLUND	
												dbc architecture				Mayer/Reed				TERMINAL AND CONCOURSES WAYFINDING SIGNAGE				DESIGNED BY B. STEVENS	
												2505 se 11th ave #328 portland, or 97202				503.524.1230 dbc@architecture.com				CONCOURSE B - ENPLANING - SECTOR 43 - FLOOR PLAN - SIGNAGE				DRAWN BY B. STEVENS	
																								CHECKED BY K. FRY	
																								DATE AUGUST 2026	
																								SHEET NO 170	
																								TYPE CD	
																								DRAWING NO PDX 2026-512	
																								DISC SHEET NO G2.243	

IF ELECTRONIC SIGNATURE IS BROKEN OR MISSING - THIS IS NOT A LEGAL DRAWING

DRAWING SCALE IS REDUCED 50% WHEN SHEET SIZE IS 17" x 22"