


0' 4' 8' 16' 24'
SCALE: IN FEET

CAN YOU SEE THE AIRPLANES? THE ADJACENT SAMPLES SHOW THREE DIFFERENT LEVELS OF SHAADING. SET LINES FOR VIEWING AND PRINTING CONTENT ARE OPTIMIZED. WHEN ALL THREE PLANES ARE VISIBLE, THIS GUIDANCE IS PROVIDED FOR REFERENCE ONLY.

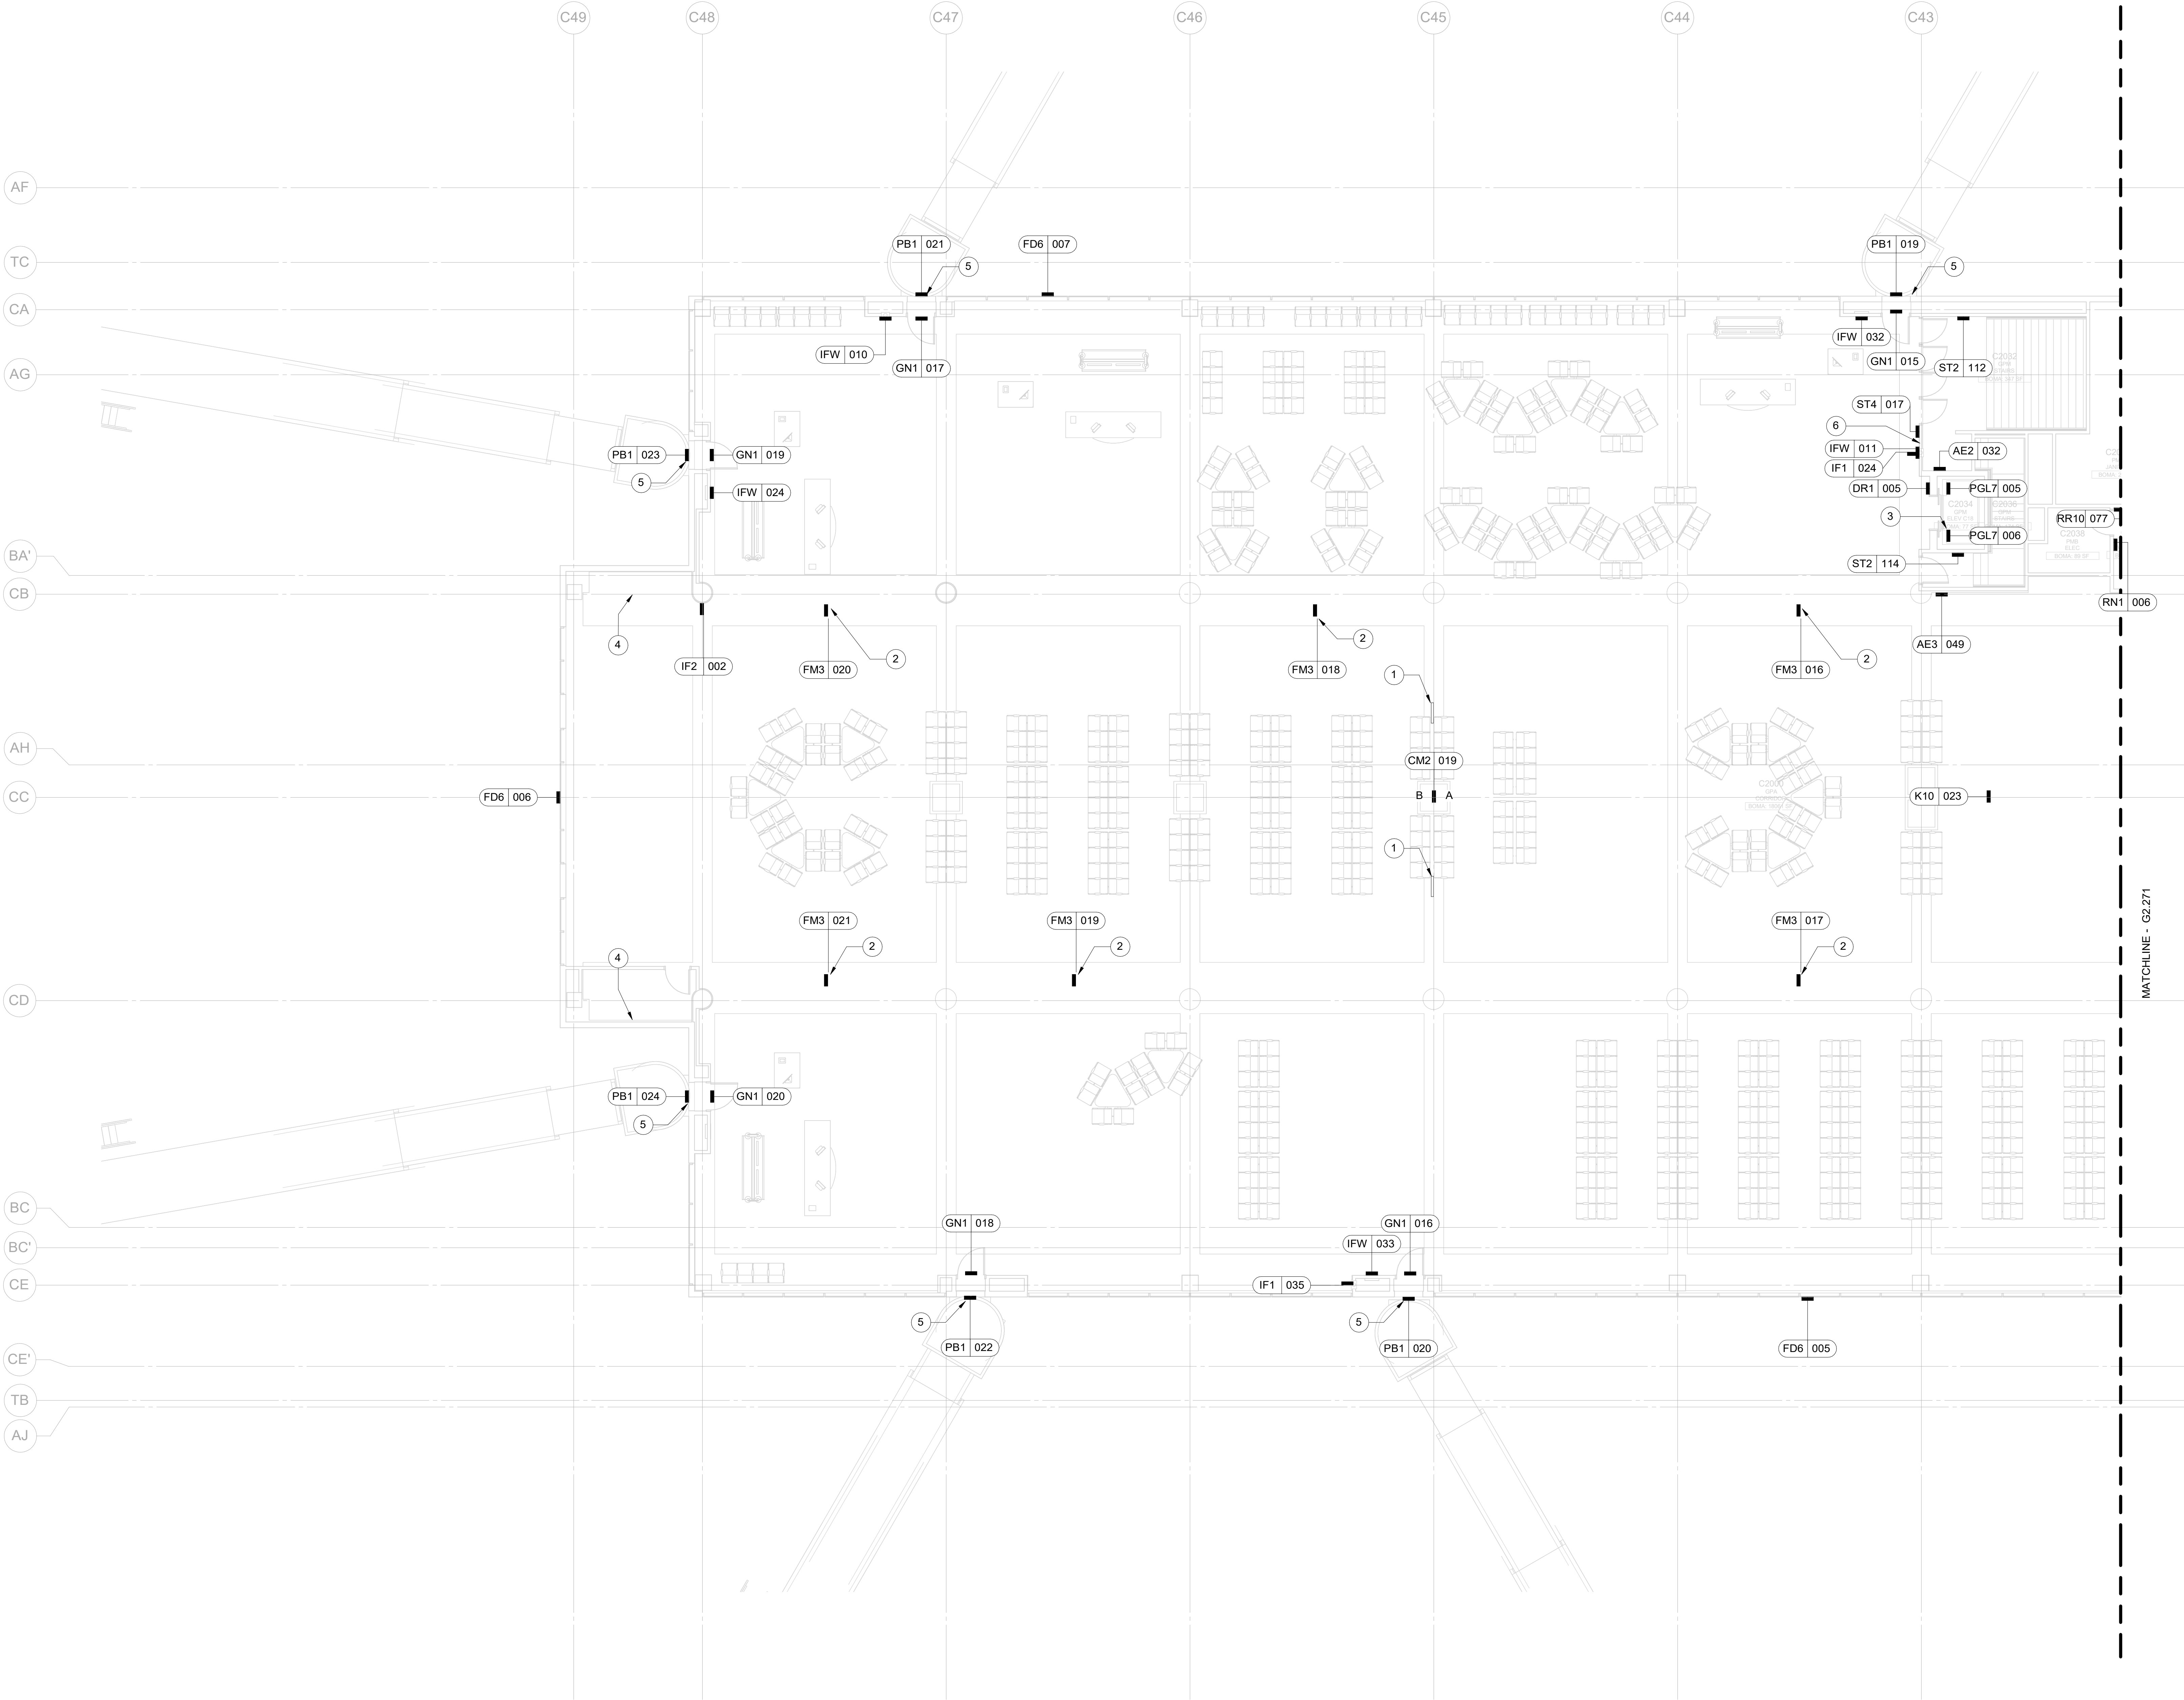

SIGN LEGEND:



AA 123
SIGN NUMBER
SIGN TYPE

NOTES:

- SIGN LOCATION PLAN IS FOR GENERAL REFERENCE ONLY. TARGETS REFERENCE G9.051 THRU G9.052 SIGN FAMILY SHEETS.
- SEE COMMENTS IN MESSAGE SCHEDULE FOR SIGNS THAT NEED EXISTING SIGNS TO BE REMOVED AND DISPOSED OF PRIOR TO SIGN INSTALL.

KEYNOTES:

- DEMOLISH EXISTING OVERHEAD TRUSS-SUPPORTED SIGN AND ASSOCIATED STRUCTURAL AND ELECTRICAL COMPONENTS
- DEMOLISH EXISTING SOFFIT-SUPPORTED FLAG MOUNT SIGN AND ASSOCIATED STRUCTURAL AND ELECTRICAL COMPONENTS. PATCH AND REPAIR FINISHES AFTER NEW WORK IS COMPLETE. SEE STRUCTURAL AND ELECTRICAL DRAWINGS FOR ADDITIONAL INFORMATION
- REMOVE EMERGENCY COMMUNICATION SIGN. PATCH AND REPAIR AS REQUIRED
- DEMOLISH EXISTING SOFFIT-SUPPORTED FLAG MOUNT SIGN AND ASSOCIATED STRUCTURAL AND ELECTRICAL COMPONENTS. PATCH AND REPAIR FINISHES. SEE STRUCTURAL AND ELECTRICAL DRAWINGS FOR ADDITIONAL INFORMATION
- DEMOLISH EXISTING EXTERIOR SIGN AND ASSOCIATED STRUCTURAL AND ELECTRICAL COMPONENTS, AND PREPARE LOCATION TO RECEIVE NEW WORK. PATCH AND REPAIR FINISHES AFTER NEW WORK IS COMPLETE. SEE STRUCTURAL AND ELECTRICAL DRAWINGS FOR ADDITIONAL INFORMATION
- REMOVE ILLUMINATED AREA OF REFUGE SIGN. PATCH AND REPAIR AS REQUIRED

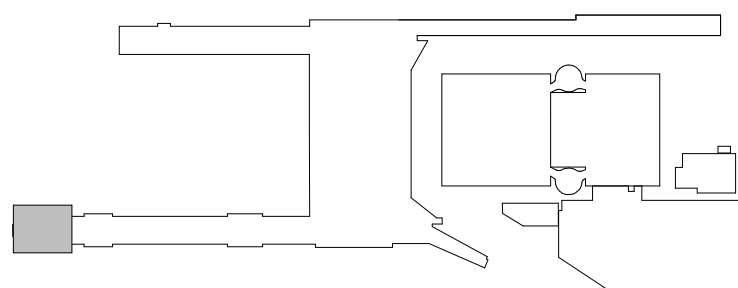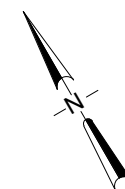

KEY PLAN

SCALE: N.T.S.

1 ENPLANING - SECTOR 70 - FLOOR PLAN

SCALE: 1/8" = 1'-0"
