



CAN YOU USE THE AIRPLANES? THE ADJACENT SAMPLES SHOW THREE DIFFERENT LEVELS OF SHAADING. SET LINES FOR VIEWING AND PRINTING CONTENT ARE OPTIMIZED. WHEN ALL THREE PLANES ARE VISIBLE, THIS GUIDANCE IS PROVIDED FOR REFERENCE ONLY.

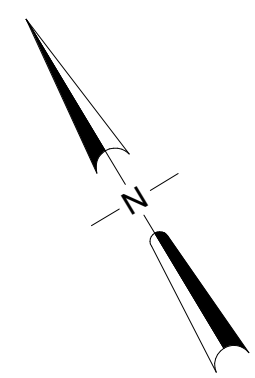

0' 4' 8' 16' 24'
SCALE: IN FEET

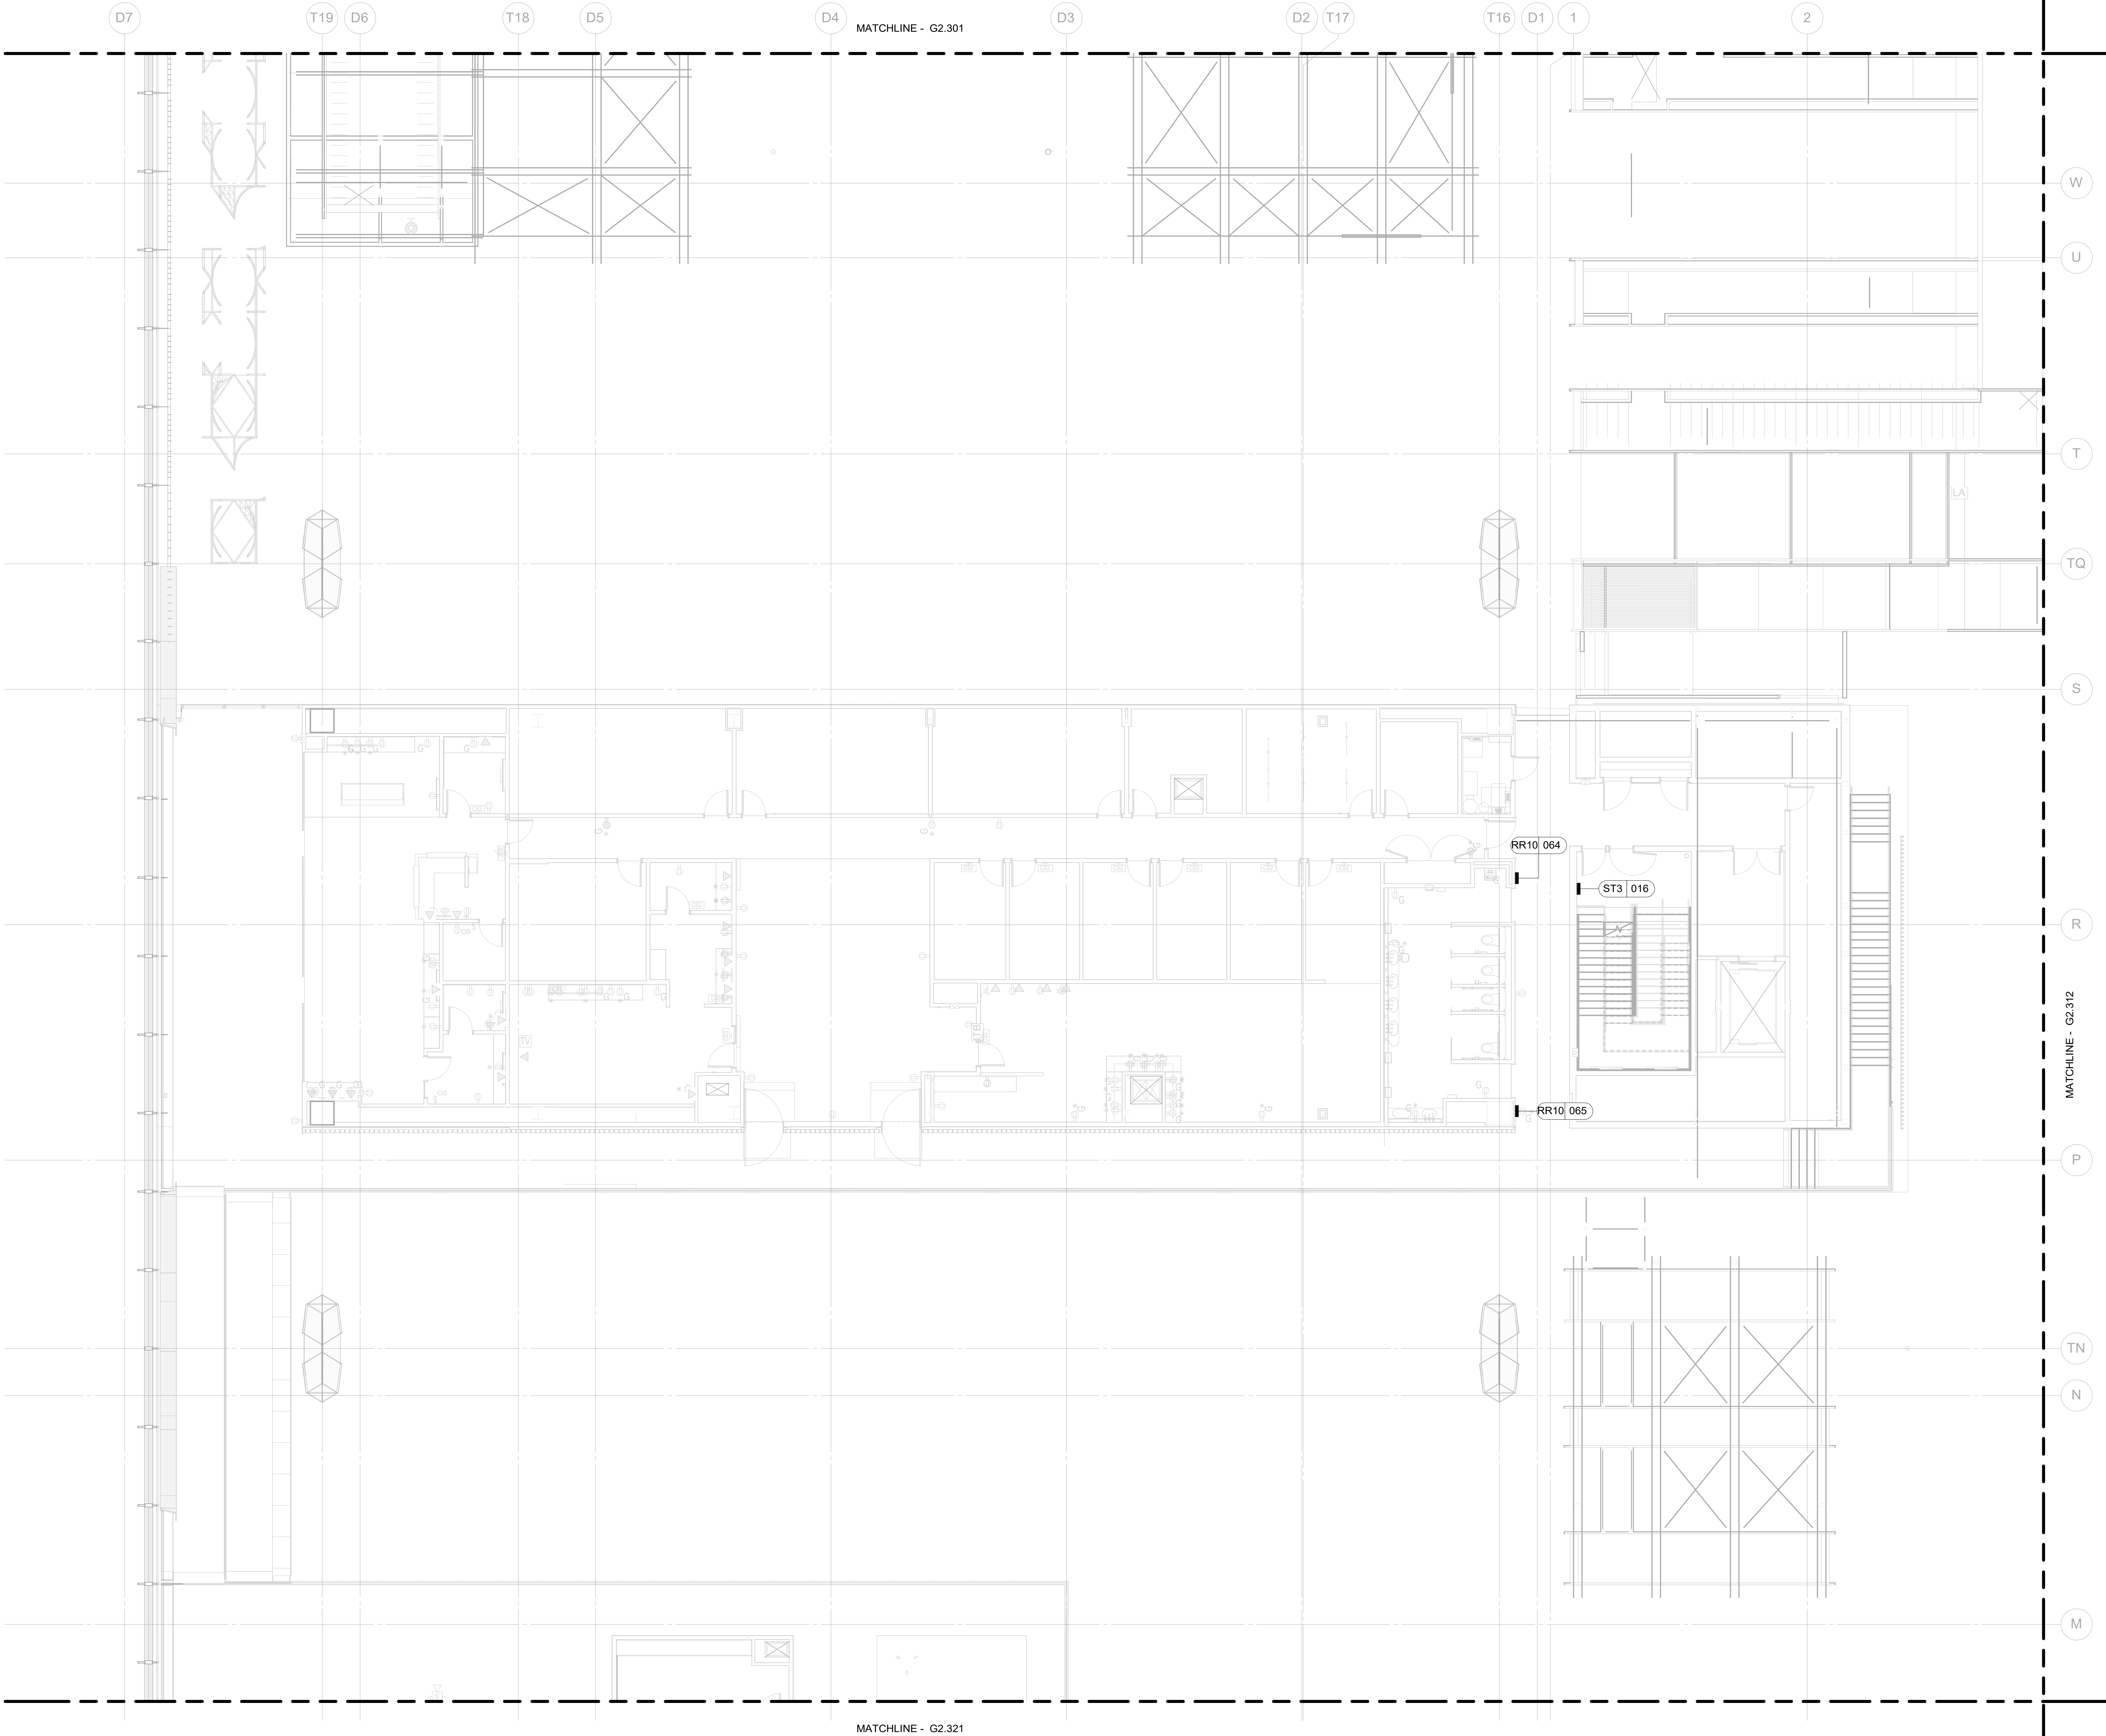


SIGN LEGEND:

AA 123
SIGN NUMBER
SIGN TYPE

NOTES:

- SIGN LOCATION PLAN IS FOR GENERAL REFERENCE ONLY. TARGETS REFERENCE G9.051 THRU G9.052 SIGN FAMILY SHEETS.
- SEE COMMENTS IN MESSAGE SCHEDULE FOR SIGNS THAT NEED EXISTING SIGNS TO BE REMOVED AND DISPOSED OF PRIOR TO SIGN INSTALL.

1 MEZZANINE - SECTOR 11 - FLOOR PLAN
SCALE: 1/8" = 1'-0"

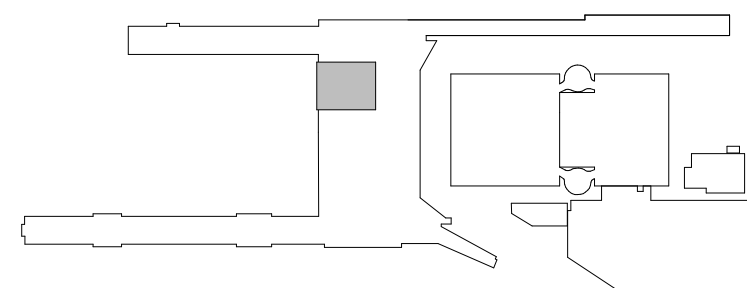

KEY PLAN

SCALE: N.T.S.

																														PORTLAND INTERNATIONAL AIRPORT										SUBMITTED BY JAY OSTLUND									
										dbc architecture										Mayer/Reed										TERMINAL AND CONCOURSES WAYFINDING SIGNAGE										DESIGNED BY B. STEVENS									
										Mayer/Reed, Inc. 2005 se 11th ave #208 portland, or 97204 503.223.5953										903.504.1230 dbcarchitecture.com										920 5th Ave, Ste 425 Portland, Oregon 97204 503.223.5953										DRAWN BY B. STEVENS									
										2026B004										103101										TERMINAL - MEZZANINE - SECTOR 11 - FLOOR PLAN - SIGNAGE										CHECKED BY K. FRY									
										2026B004										103101																				DATE AUGUST 2026									
										2026B004										103101																				SHEET NO. 186									
										2026B004										103101																				TYPE CD									
										2026B004										103101																				DRAWING NO. PDX 2026-512									
										2026B004										103101																				DISC. SHT. NO. G.2.311									