
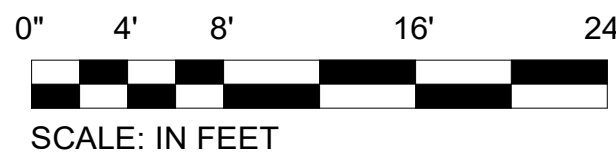


CAN YOU USE THE AIRPLANES? THE ADJACENT SAMPLES SHOW THREE DIFFERENT LEVELS OF SHADE. SETTING FOR VIEWING AND PRINTING CONTENT ARE OPTIMIZED. WHEN ALL THREE PLANES ARE VISIBLE, THIS GUIDANCE IS PROVIDED FOR REFERENCE ONLY.

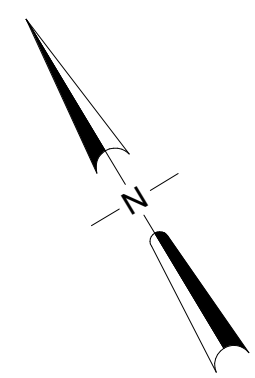

MATCHLINE - G2.311

MATCHLINE - G2.302

SIGN LEGEND:



AA 123
SIGN NUMBER
SIGN TYPE

NOTES:

- SIGN LOCATION PLAN IS FOR GENERAL REFERENCE ONLY. TARGETS REFERENCE G9.051 THRU G9.052 SIGN FAMILY SHEETS.
- SEE COMMENTS IN MESSAGE SCHEDULE FOR SIGNS THAT NEED EXISTING SIGNS TO BE REMOVED AND DISPOSED OF PRIOR TO SIGN INSTALL.

1 MEZZANINE - SECTOR 12 - FLOOR PLAN

SCALE: 1/8" = 1'-0"

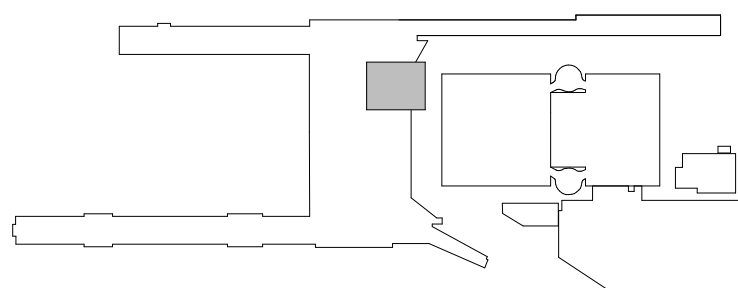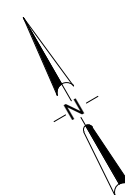

KEY PLAN

SCALE: N.T.S.

NO.	DATE	BY	REVISIONS

NO.	DATE	BY	REVISIONS


Port of Portland

dbc architecture

2500 se 11th ave #328
portland, or 97202

Mayer/Reed

Mayer/Reed, Inc.
920 SW 6th Ave, Ste 425
Portland, Oregon 97204
503.223.5953

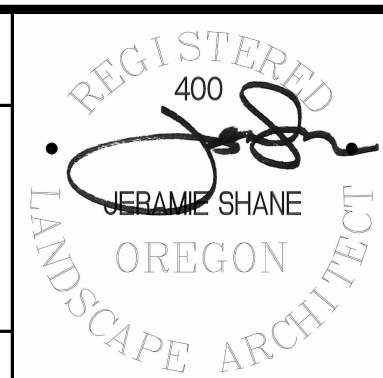

PORTLAND INTERNATIONAL AIRPORT	
TERMINAL AND CONCOURSES WAYFINDING SIGNAGE	
TERMINAL - MEZZANINE - SECTOR 12 - FLOOR PLAN - SIGNAGE	
DRAWING NO.	187
DISC. BYT. NO.	G2.312

SUBMITTED BY	JAY OSTLUND
DESIGNED BY	B. STEVENS
DRAWN BY	B. STEVENS
CHECKED BY	K. FRY
DATE	AUGUST 2026
SHEET NO.	187
TYPE	CD

DRAWING SCALE IS REDUCED 50% WHEN SHEET SIZE IS 17" x 22"