



CAN YOU USE THE AIRPLANES? THE ADJACENT SAMPLES SHOW THREE DIFFERENT LEVELS OF SHADE. SETTING FOR VIEWING AND PRINTING CONTENT ARE OPTIMIZED. WHEN ALL THREE PLANES ARE VISIBLE, THIS GUIDANCE IS PROVIDED FOR REFERENCE ONLY.

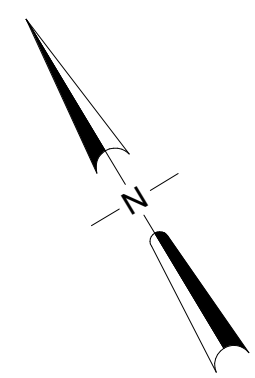

0' 4' 8' 16' 24'
SCALE: IN FEET

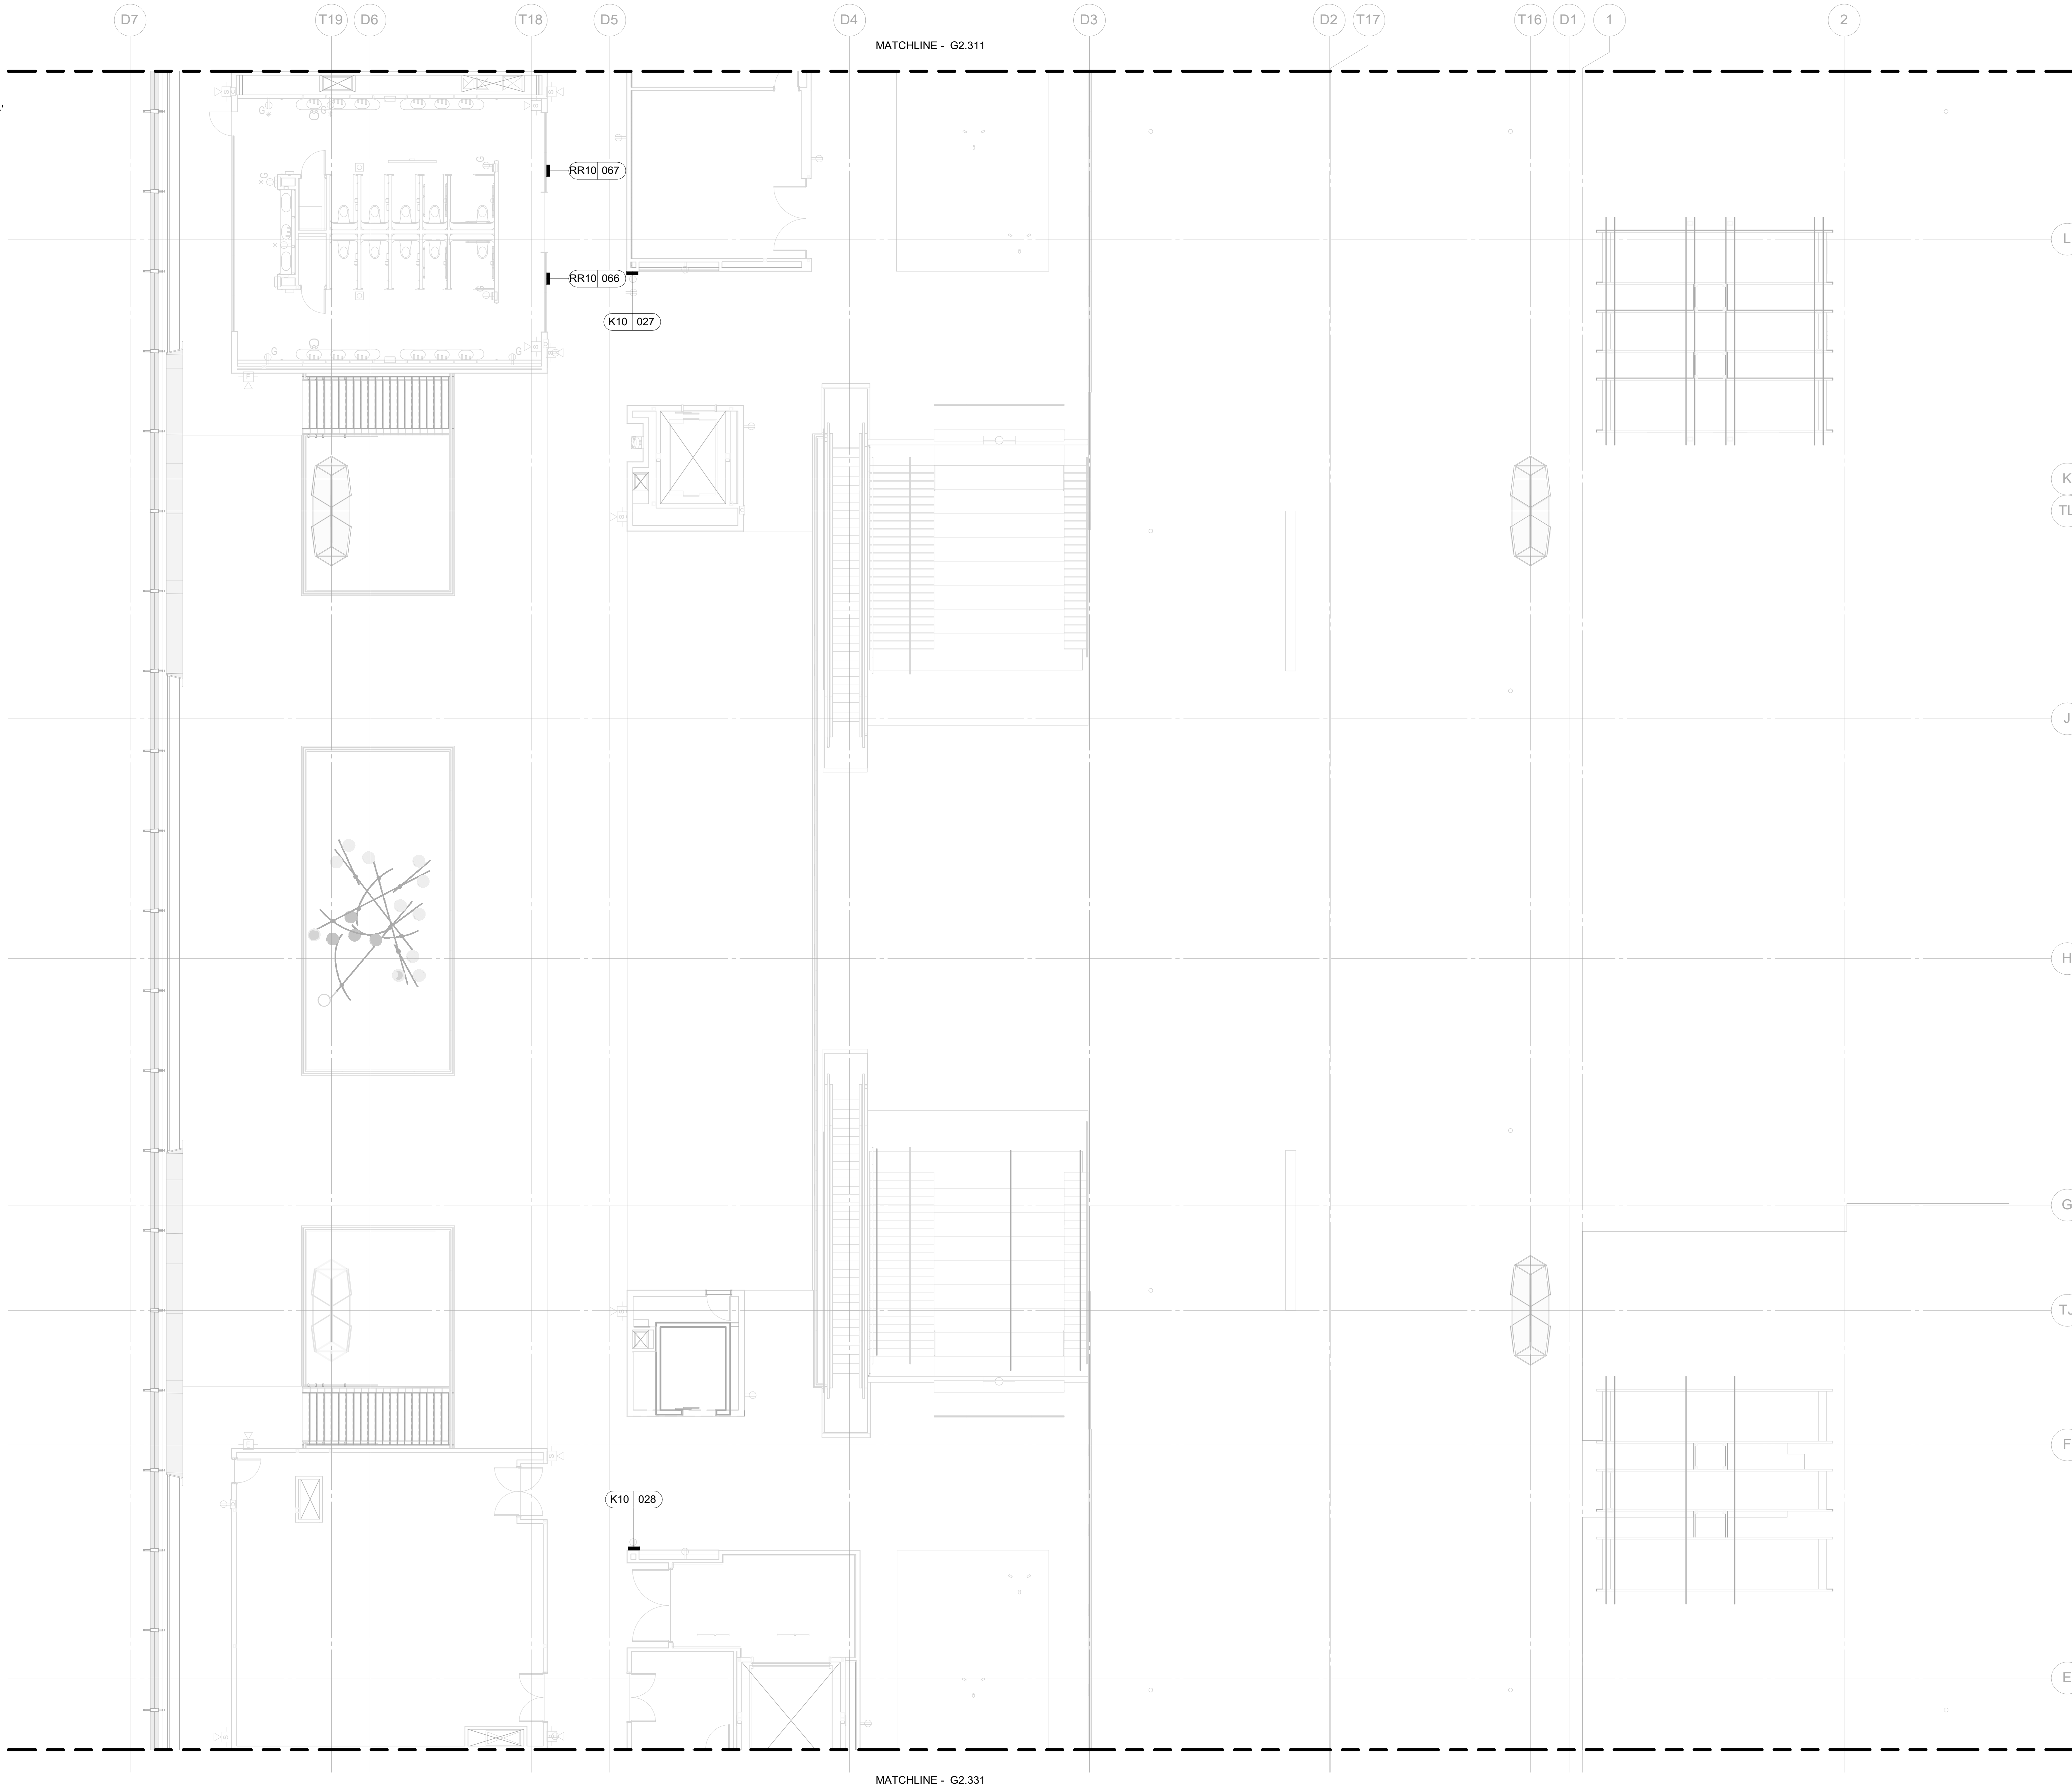

SIGN LEGEND:


AA 123
SIGN NUMBER
SIGN TYPE

NOTES:

- SIGN LOCATION PLAN IS FOR GENERAL REFERENCE ONLY. TARGETS REFERENCE G9.051 THRU G9.052 SIGN FAMILY SHEETS.
- SEE COMMENTS IN MESSAGE SCHEDULE FOR SIGNS THAT NEED EXISTING SIGNS TO BE REMOVED AND DISPOSED OF PRIOR TO SIGN INSTALL.

1 MEZZANINE - SECTOR 21 - FLOOR PLAN

SCALE: 1/8" = 1'-0"

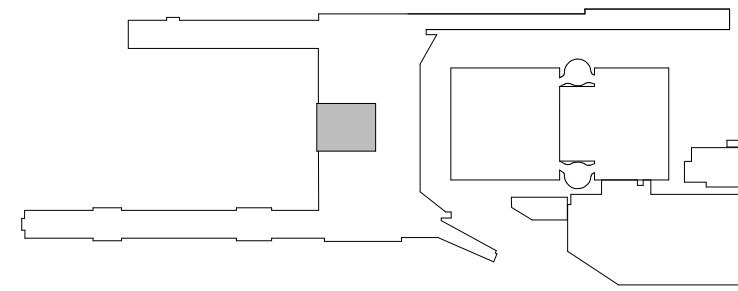

KEY PLAN

SCALE: N.T.S.

				Port of Portland				PORTLAND INTERNATIONAL AIRPORT				SUBMITTED BY	JAY OSTLUND
dbc architecture				Mayer/Reed, Inc.				TERMINAL AND CONCOURSES WAYFINDING SIGNAGE				DESIGNED BY	B. STEVENS
2500 se 11th ave #328 portland, or 97202				920 SW 6th Ave, Ste 425 Portland, Oregon 97204 503.253.5953				TERMINAL - MEZZANINE - SECTOR 21 - FLOOR PLAN - SIGNAGE				DRAWN BY	B. STEVENS
2026D004				103101				DATE				CHECKED BY	K. FRY
EAC				DAZ				SHEET NO.				DATE	AUGUST 2026
DATE				BY				SHEET NO.				TYPE	CD
REVISIONS				REVISIONS				DRAWING NO.				DISC. BYT. NO.	G2.321
2026D004				103101				PDX 2026-512					
EAC				DAZ				G2.321					

IF ELECTRONIC SIGNATURE IS BROKEN OR MISSING - THIS IS NOT A LEGAL DRAWING

DRAWING SCALE IS REDUCED 50% WHEN SHEET SIZE IS 17" x 22"

7/21/2026 11:28:02 AM Autodesk Docs://PDX Moving Walkways, Play Area & Wayfinding Signage/PDX 2026-004-SIGN25.rvt