
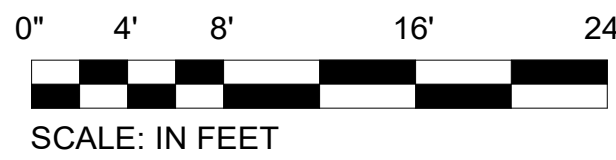


CAN YOU USE THE AIRPLANES? THE ADJACENT SAMPLES SHOW THREE DIFFERENT LEVELS OF SHAADING. SET LINES FOR VIEWING AND PRINTING CONTENT ARE OPTIMIZED. WHEN ALL THREE PLANES ARE VISIBLE, THIS GUIDANCE IS PROVIDED FOR REFERENCE ONLY.

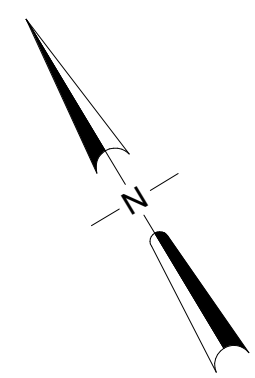

MATCHLINE - G2.331

MATCHLINE - G2.342


1 MEZZANINE - SECTOR 32 - FLOOR PLAN
SCALE: 1/8" = 1'-0"

SIGN LEGEND:

AA 123
SIGN NUMBER
SIGN TYPE

NOTES:

- SIGN LOCATION PLAN IS FOR GENERAL REFERENCE ONLY. TARGETS REFERENCE G9.051 THRU G9.052 SIGN FAMILY SHEETS.
- SEE COMMENTS IN MESSAGE SCHEDULE FOR SIGNS THAT NEED EXISTING SIGNS TO BE REMOVED AND DISPOSED OF PRIOR TO SIGN INSTALL.

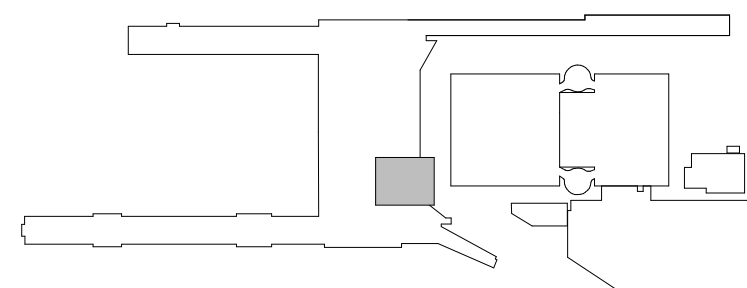

KEY PLAN

SCALE: N.T.S.

NO.	DATE	BY	REVISIONS

NO.	DATE	BY	REVISIONS

Port of Portland

dbc architecture

2500 se 11th ave #328
portland, or 97202

503.504.1230
dbcarchitecture.com

Mayer/Reed, Inc.

920 SW 6th Ave, Ste 425
Portland, Oregon 97204
503.233.5953



PORTLAND INTERNATIONAL AIRPORT		SUBMITTED BY	JAY OSTLUND
TERMINAL AND CONCOURSES WAYFINDING SIGNAGE		DESIGNED BY	B. STEVENS
TERMINAL - MEZZANINE - SECTOR 32 - FLOOR PLAN - SIGNAGE		DRAWN BY	B. STEVENS
		CHECKED BY	K. FRY
		DATE	AUGUST 2026
DRAWING NO.	190	TYPE	CD
PDX 2026-512		DISC. BY: NO.	G2.332

DRAWING SCALE IS REDUCED 50% WHEN SHEET SIZE IS 17" x 22"