

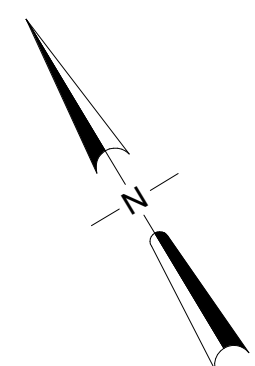



CAN YOU USE THE AIRPLANES? THE ADJACENT SAMPLES SHOW THREE DIFFERENT LEVELS OF SHAADING. SET LINES FOR VIEWING AND PRINTING DRAWING CONTENT ARE OPTIMIZED. WHEN ALL THREE PLANES ARE VISIBLE, THIS GUIDANCE IS PROVIDED FOR REFERENCE ONLY.

 

SCALE: IN FEET

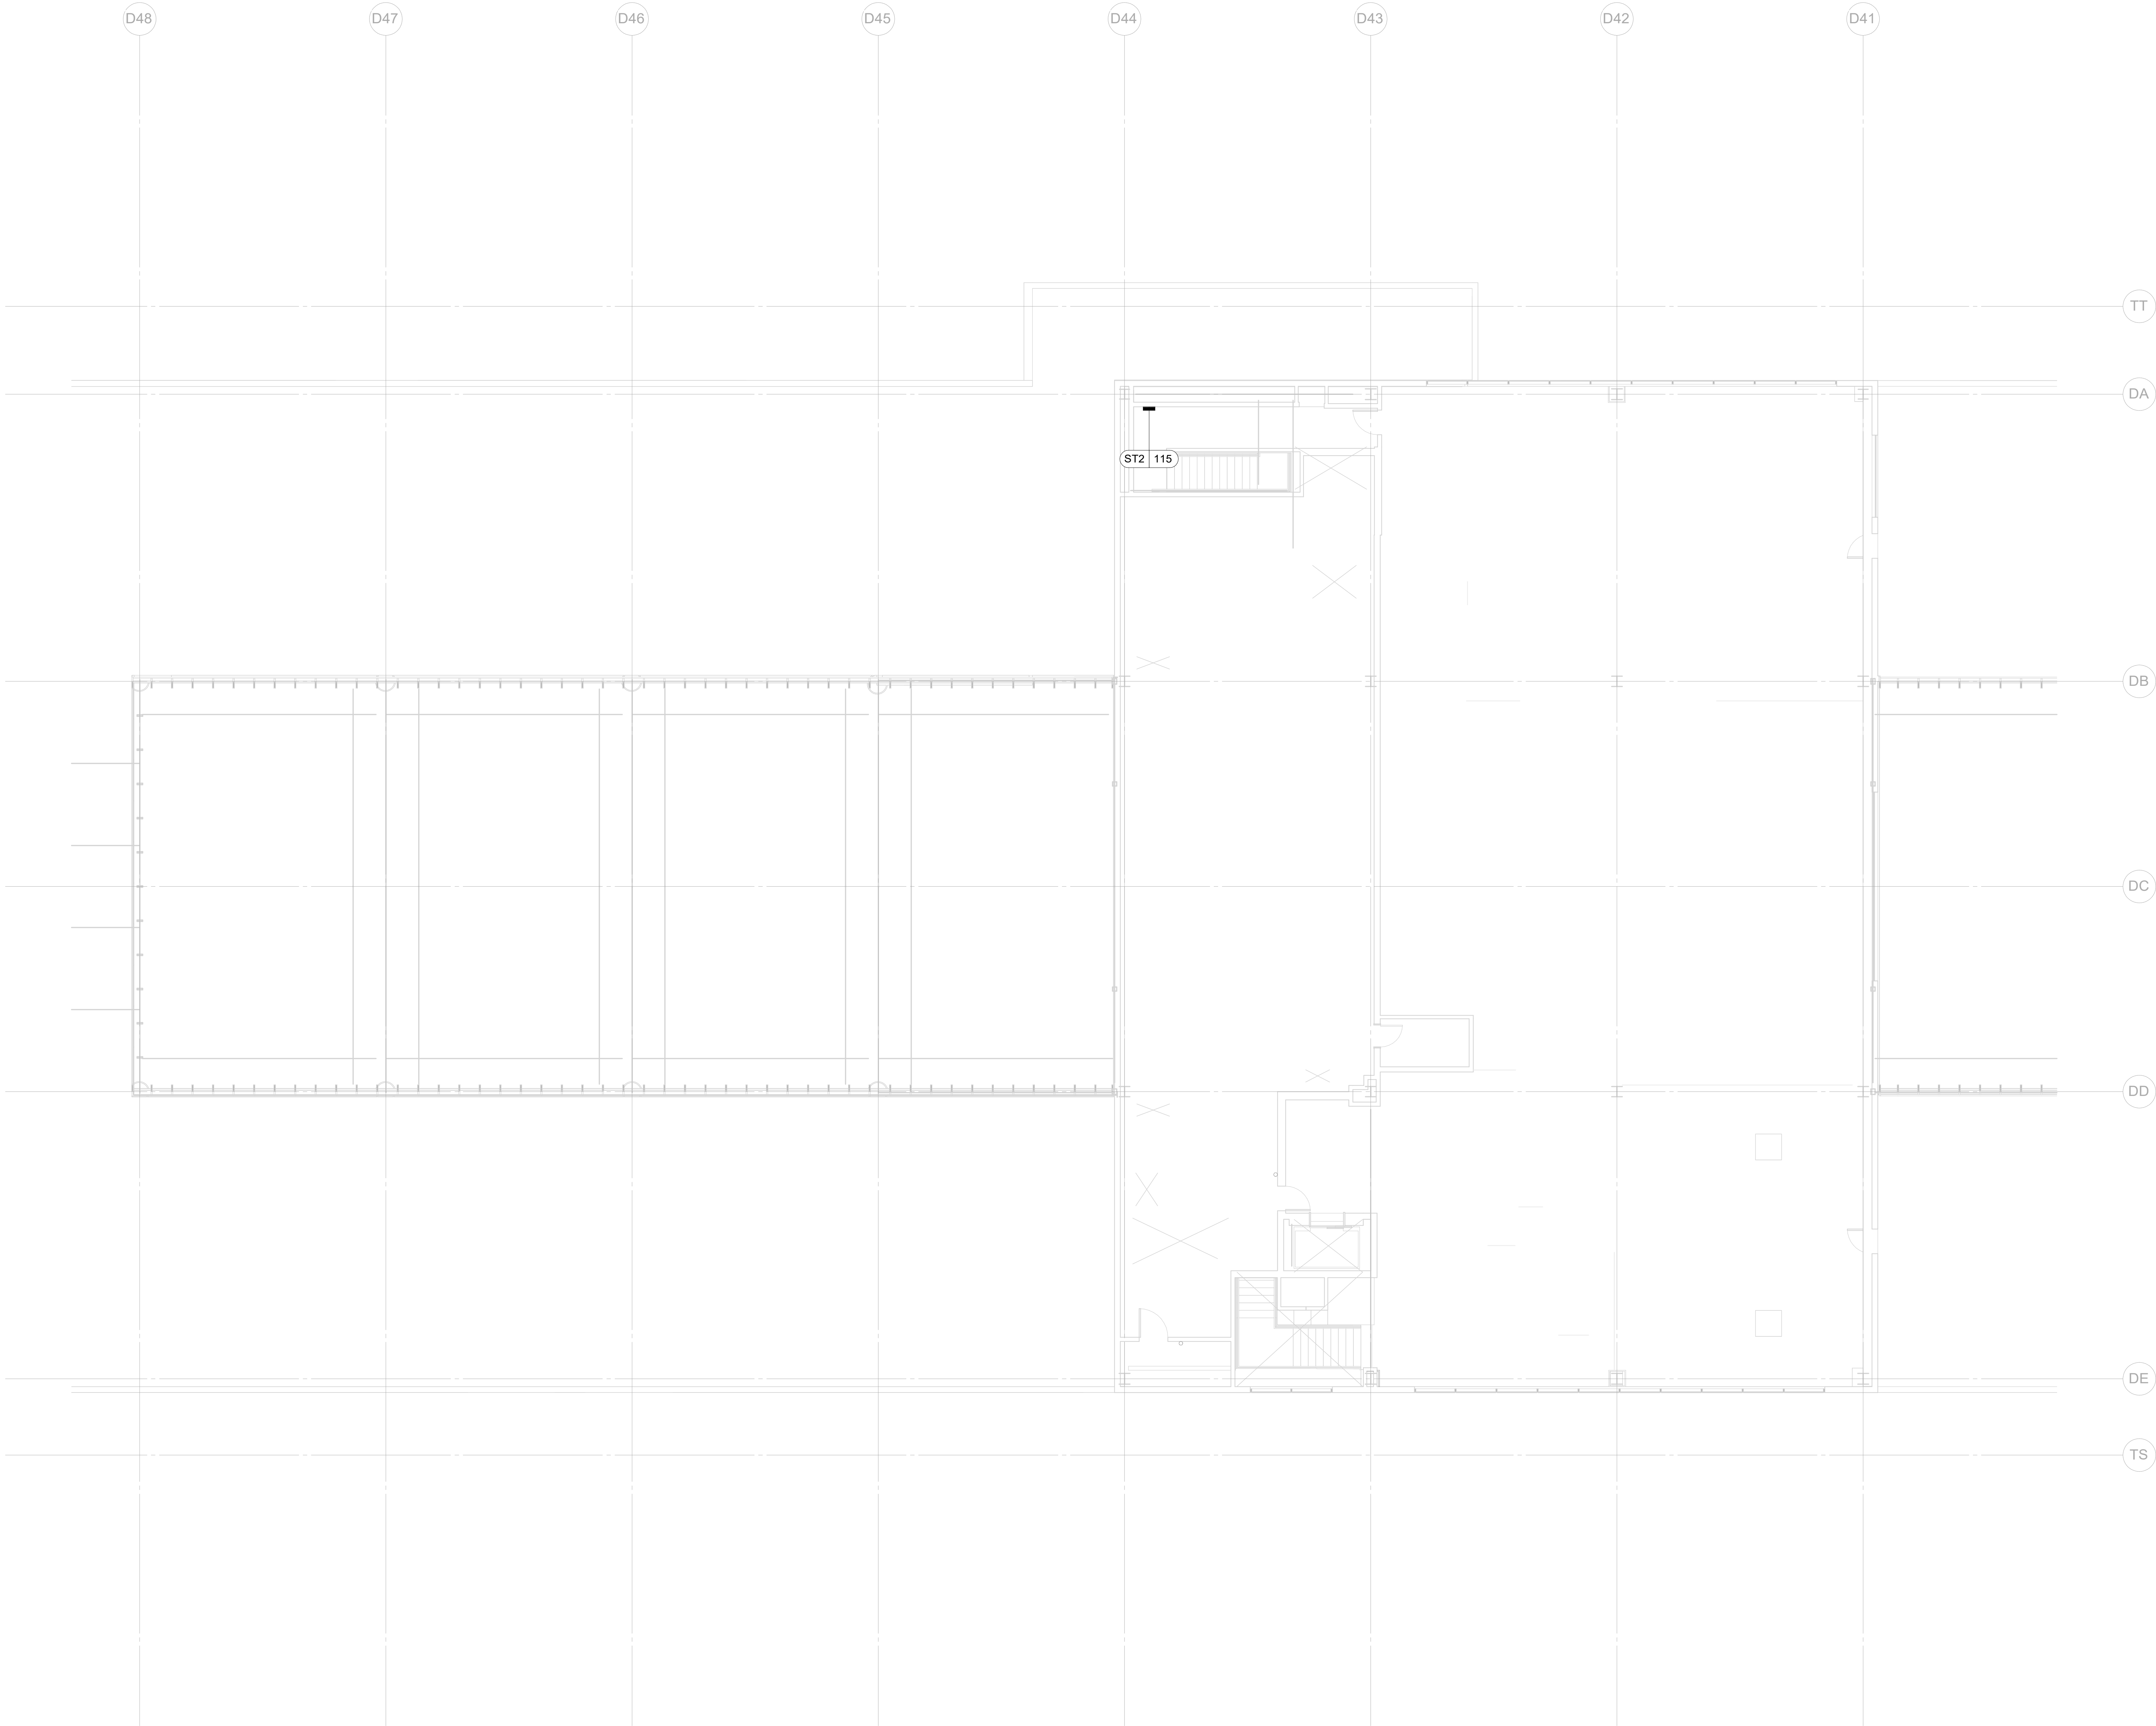

SIGN LEGEND:

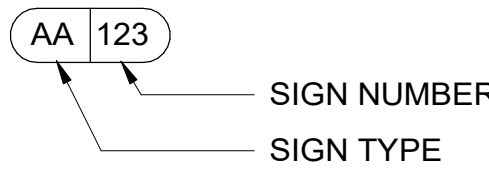


NOTES:

- SIGN LOCATION PLAN IS FOR GENERAL REFERENCE ONLY. TARGETS REFERENCE G9.051 THRU G9.052 SIGN FAMILY SHEETS.
- SEE COMMENTS IN MESSAGE SCHEDULE FOR SIGNS THAT NEED EXISTING SIGNS TO BE REMOVED AND DISPOSED OF PRIOR TO SIGN INSTALL.

1 MEZZANINE - SECTOR 52 - FLOOR PLAN

SCALE: 1/8" = 1'-0"

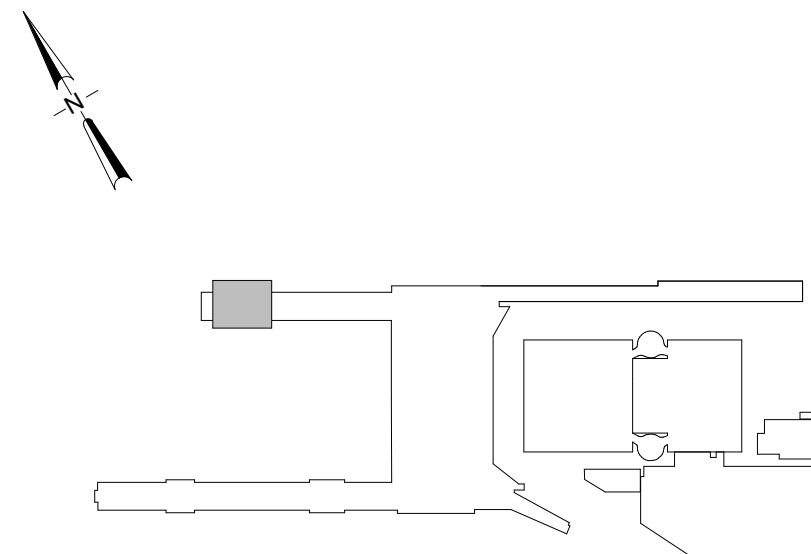

KEY PLAN

SCALE: N.T.S.

																														PORTLAND INTERNATIONAL AIRPORT TERMINAL AND CONCOURSES WAYFINDING SIGNAGE CONCOURSE D - MEZZANINE - SECTOR 52 - FLOOR PLAN - SIGNAGE										SUBMITTED BY DESIGNED BY DRAWN BY CHECKED BY DATE SHEET NO.				JAY OSTLUND B. STEVENS B. STEVENS K. FRY AUGUST 2026 194				TYPE CD			
										dbc architecture Mayer/Reed 503.504.1239 portland, or 97202 dbcarchitecture.com										400 GERALD SHANE OREGON LANDSCAPE ARCHITECT																				PDX 2026-512				G2.352							
2026D004										103101	