

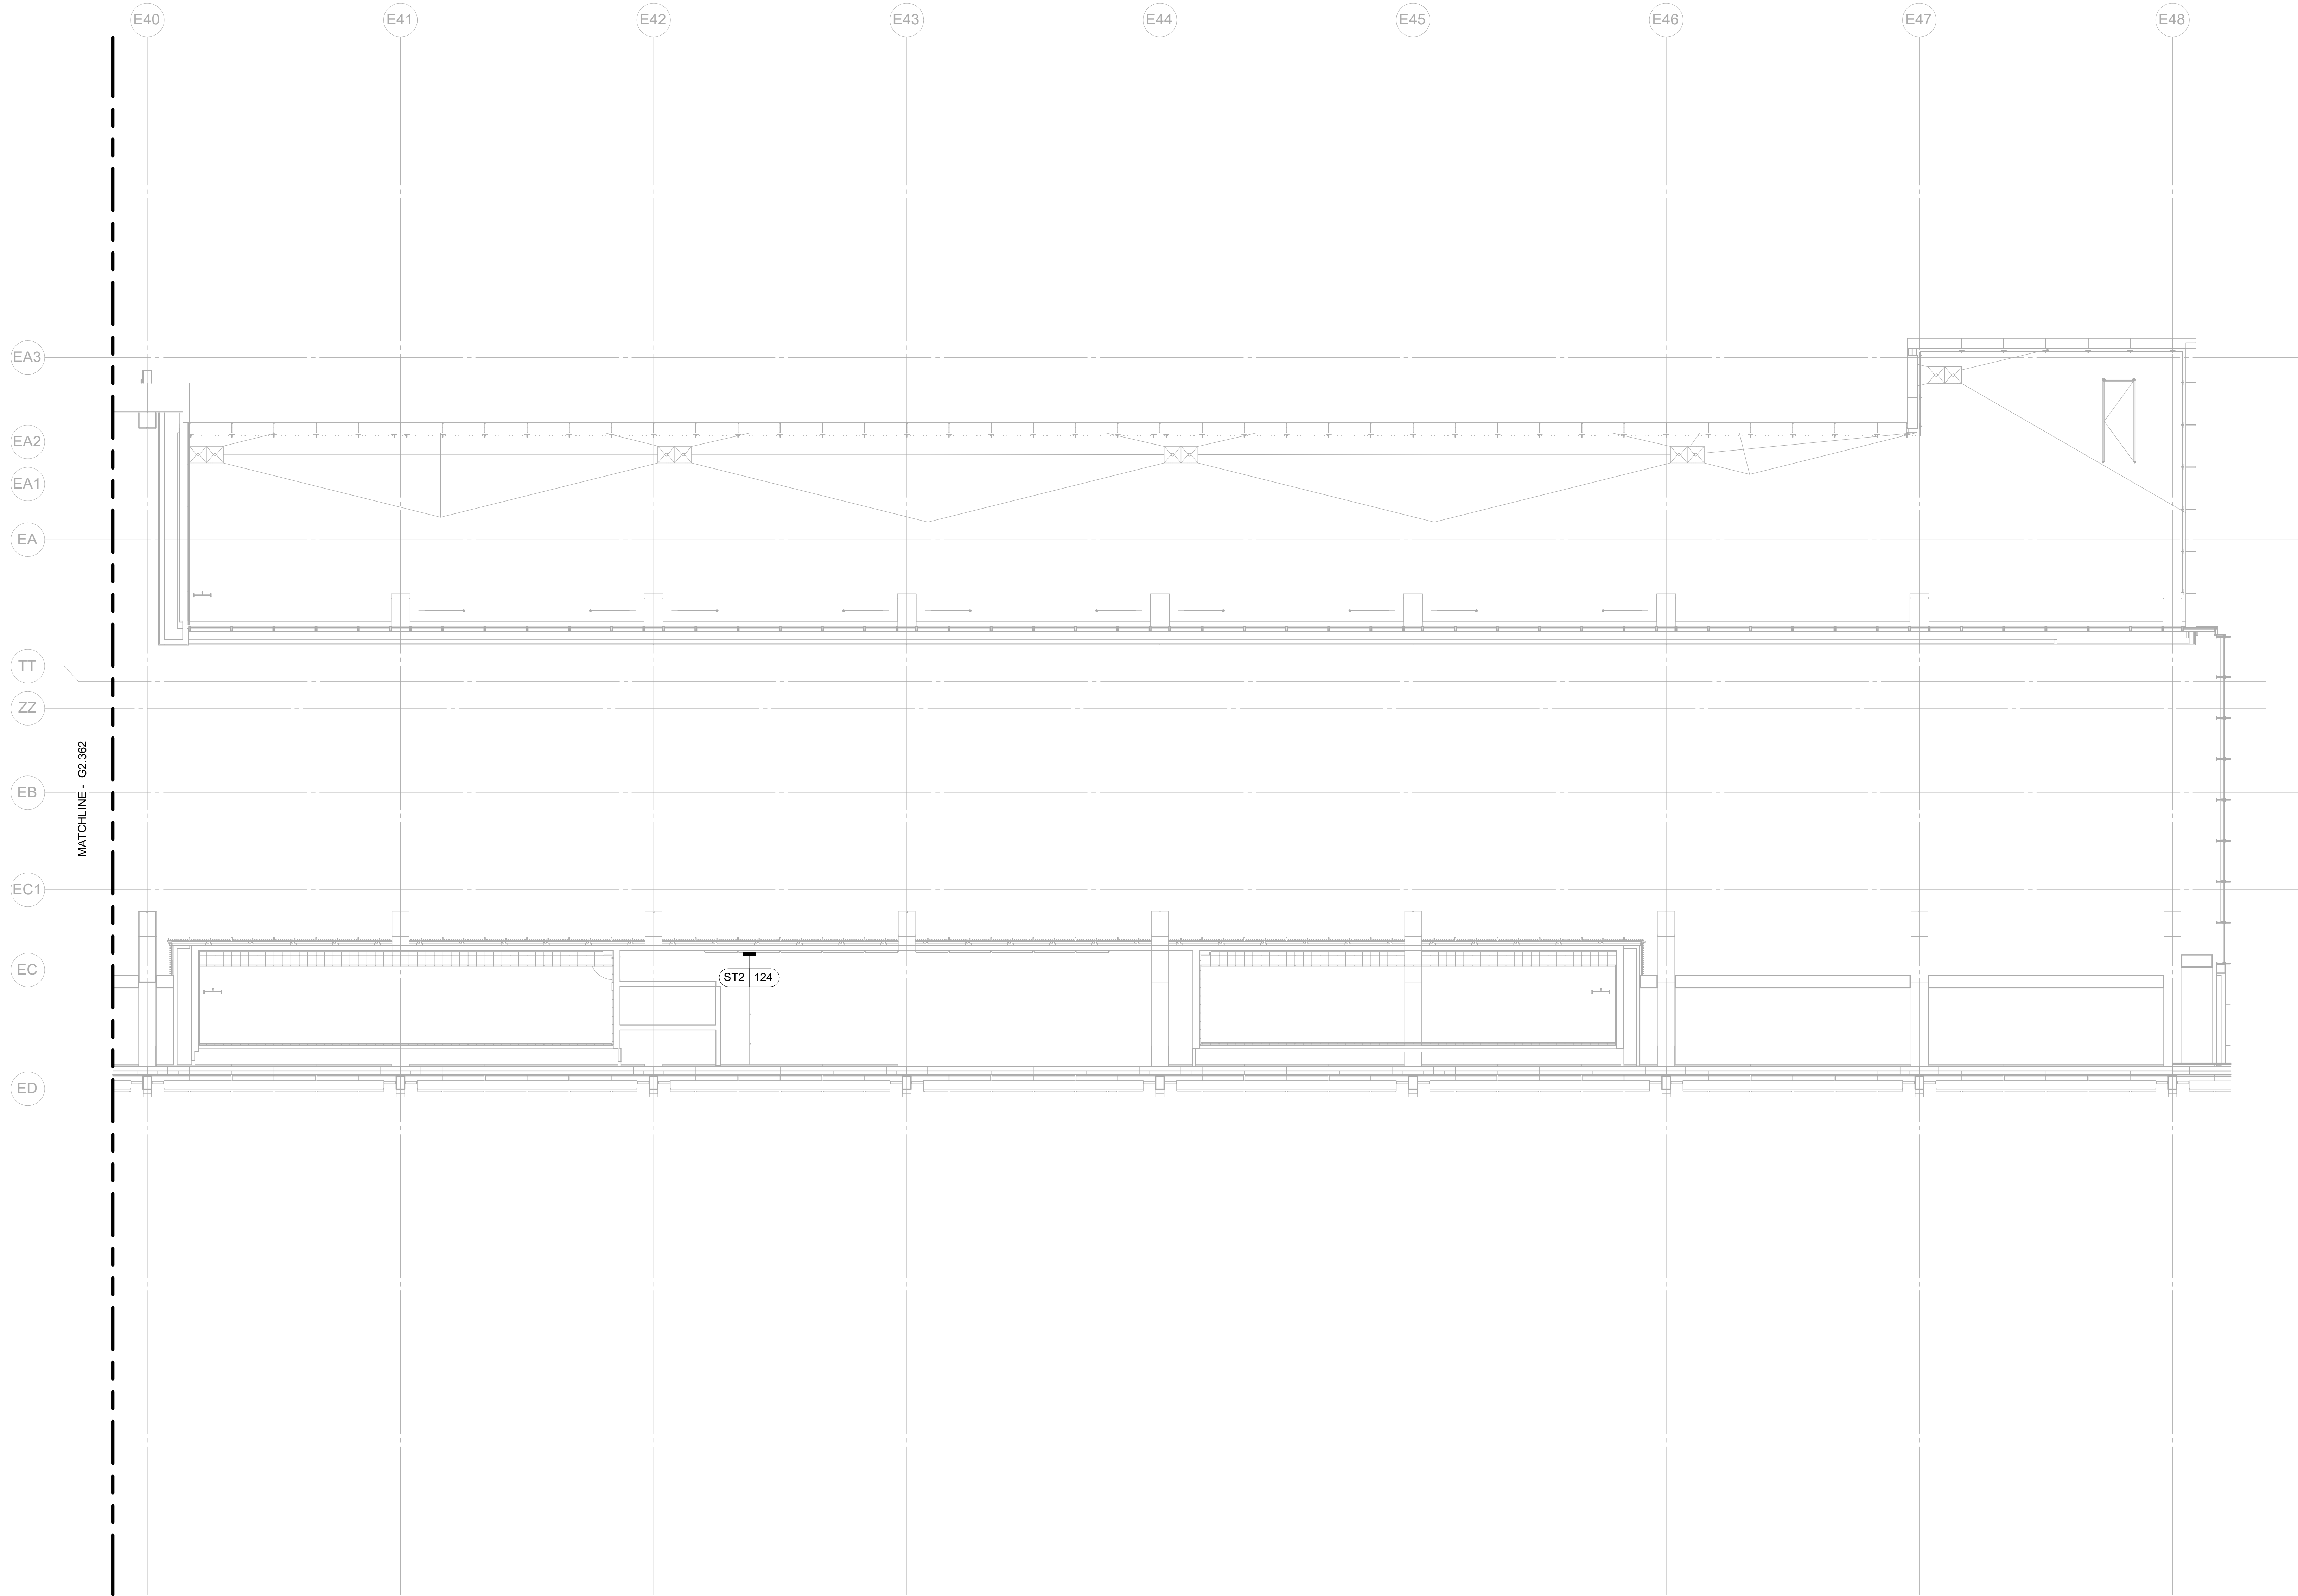


CAN YOU USE THE AIRPLANES? THE ADJACENT SAMPLES SHOW THREE DIFFERENT LEVELS OF SHADING. SET LINES FOR VIEWING AND PRINTING CONTENT ARE OPTIMIZED. WHEN ALL THREE PLANES ARE VISIBLE, THIS GUIDANCE IS PROVIDED FOR REFERENCE ONLY.

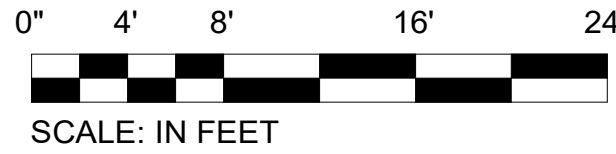


SIGN LEGEND:

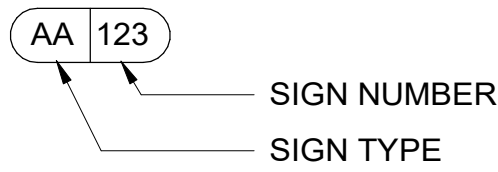

NOTES:

- SIGN LOCATION PLAN IS FOR GENERAL REFERENCE ONLY. TARGETS REFERENCE G9.051 THRU G9.052 SIGN FAMILY SHEETS.
- SEE COMMENTS IN MESSAGE SCHEDULE FOR SIGNS THAT NEED EXISTING SIGNS TO BE REMOVED AND DISPOSED OF PRIOR TO SIGN INSTALL.

1 MEZZANINE - SECTOR 63 - FLOOR PLAN
SCALE: 1/8" = 1'-0"

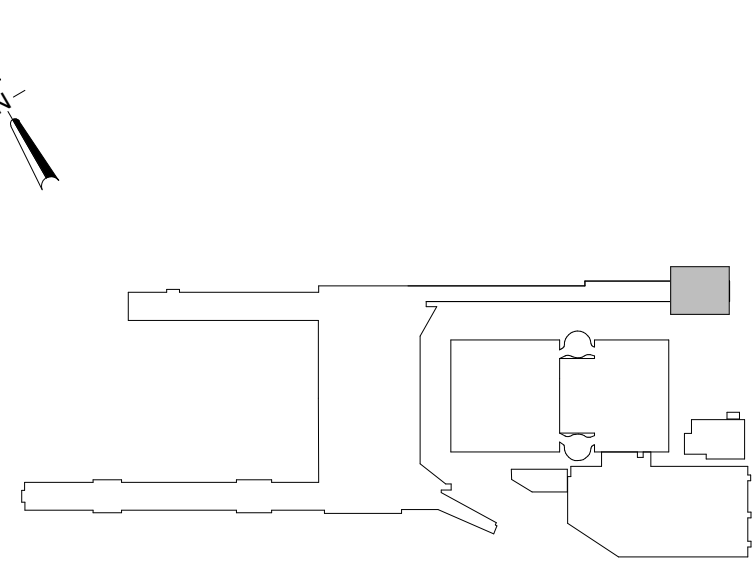

KEY PLAN

SCALE: N.T.S.

																																				PORTLAND INTERNATIONAL AIRPORT												SUBMITTED BY JAY OSTLUND							
												dbc architecture												Mayer/Reed												TERMINAL AND CONCOURSES WAYFINDING SIGNAGE												DESIGNED BY B. STEVENS							
												2005 se 11th ave #208 portland, oregon 97204 503.223.5953												Mayer/Reed 920 5th Ave, Ste 425 Portland, Oregon 97204 503.223.5953												CONCOURSE E - MEZZANINE - SECTOR 63 - FLOOR PLAN - SIGNAGE												DRAWN BY B. STEVENS							
												2026D004												103101																								CHECKED BY K. FRY							
	DATE AUGUST 2026							
	SHEET NO. 196				TYPE CD			
	DRAWING NO. PDX 2026-512				DISC. SHE. NO. G2.363			