

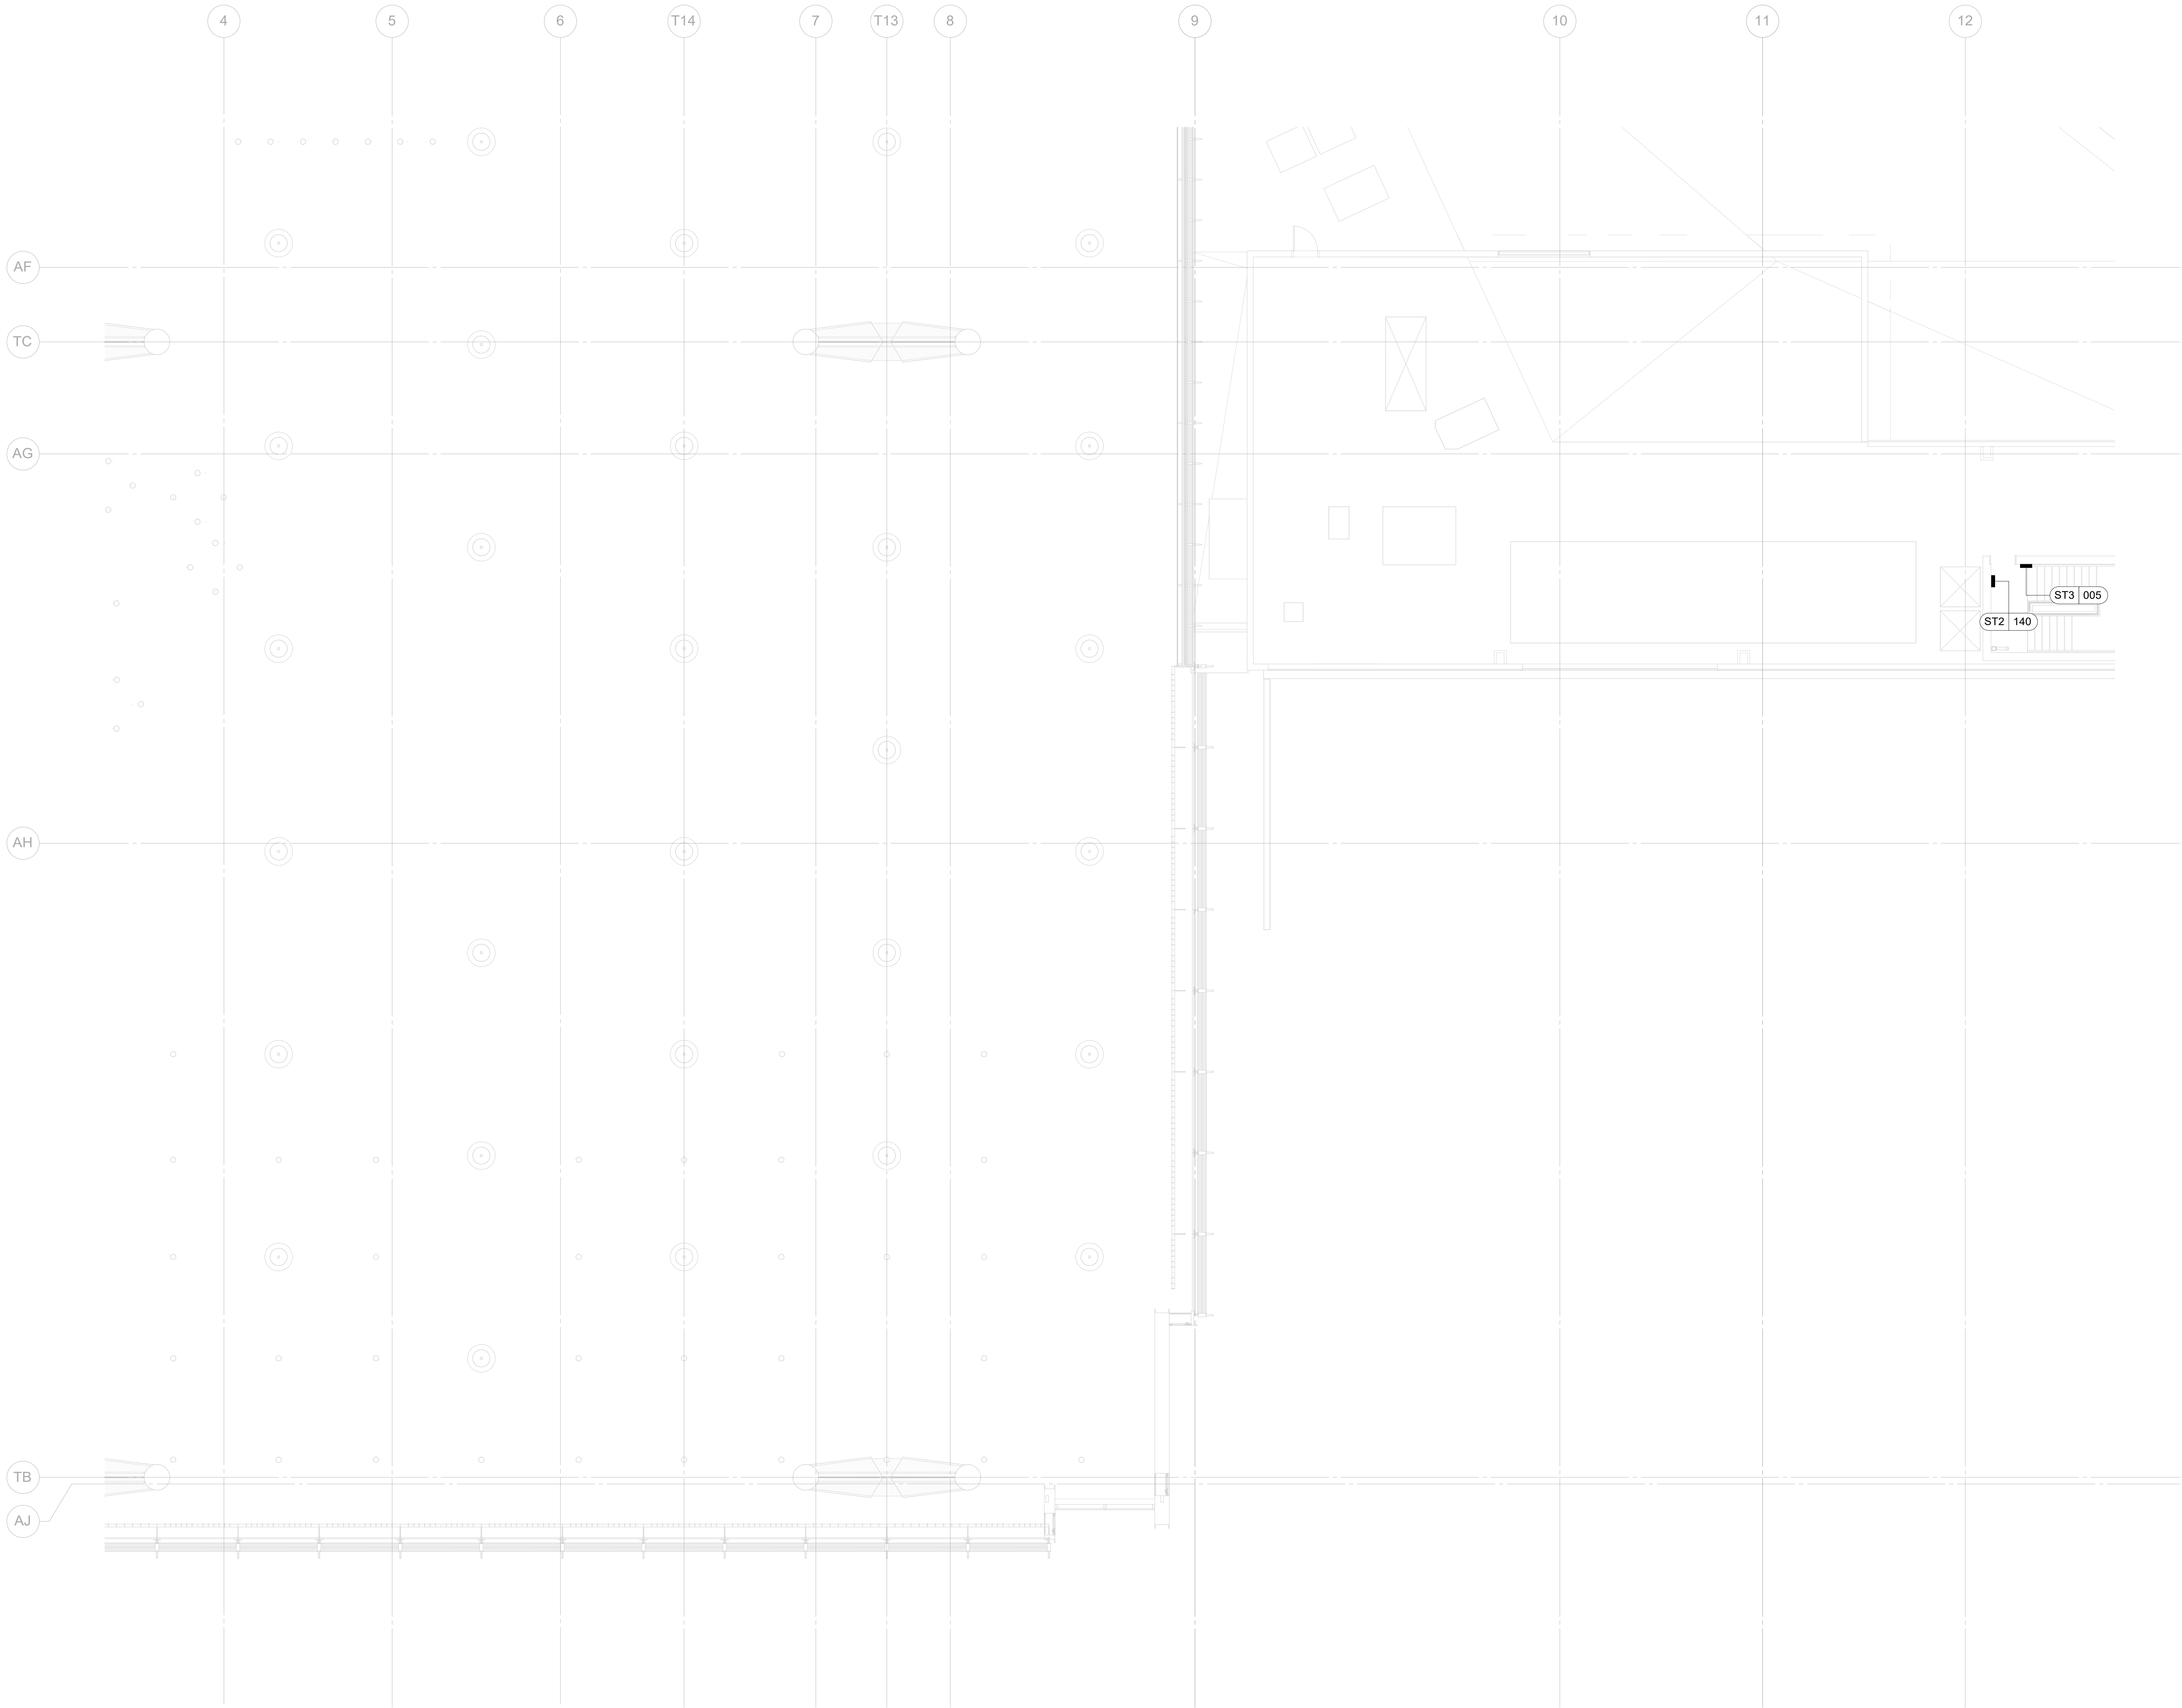


CAN YOU USE THE AIRPLANES? THE ADJACENT SAMPLES SHOW THREE DIFFERENT LEVELS OF SHADING. SET LINES FOR VIEWING AND PRINTING DRAWING CONTENT ARE OPTIMIZED. WHEN ALL THREE PLANES ARE VISIBLE, THIS GUIDANCE IS PROVIDED FOR REFERENCE ONLY.

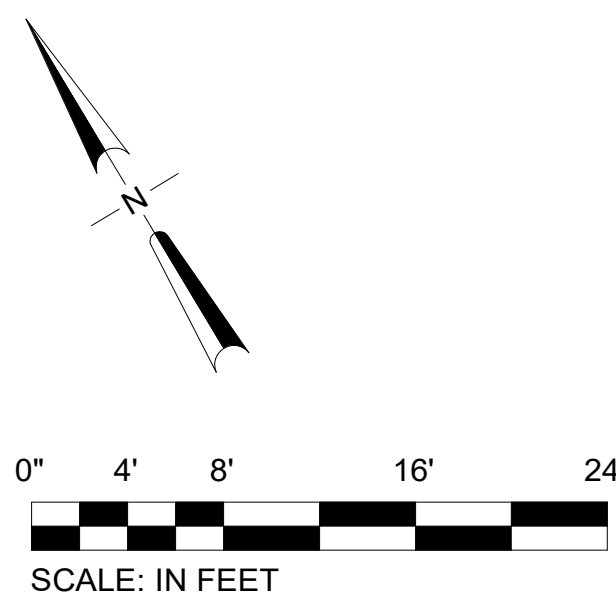


SIGN LEGEND:

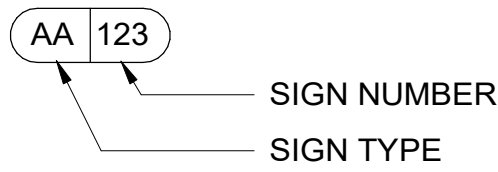

NOTES:

1. SIGN LOCATION PLAN IS FOR GENERAL REFERENCE ONLY. TARGETS REFERENCE G9.051 THRU G9.052 SIGN FAMILY SHEETS.
2. SEE COMMENTS IN MESSAGE SCHEDULE FOR SIGNS THAT NEED EXISTING SIGNS TO BE REMOVED AND DISPOSED OF PRIOR TO SIGN INSTALL.

1 MECHANICAL PENTHOUSE - SECTOR 42 - FLOOR PLAN
SCALE: 1/8" = 1'-0"

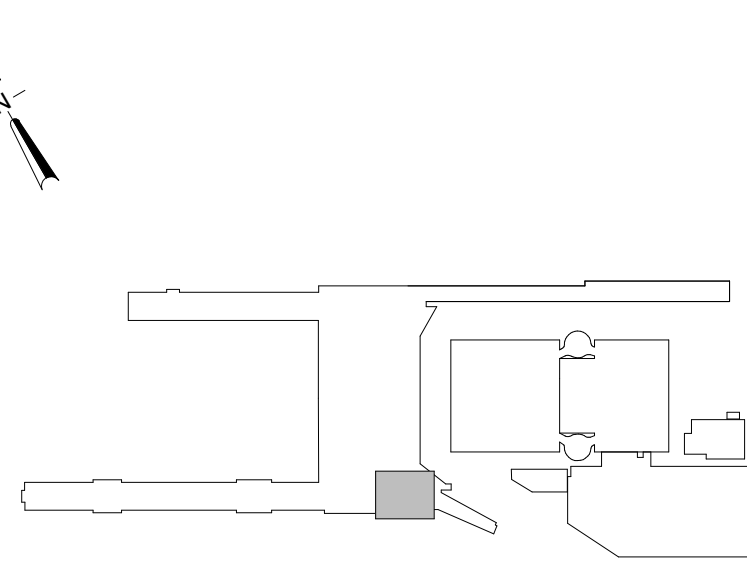

KEY PLAN

SCALE: N.T.S.
