

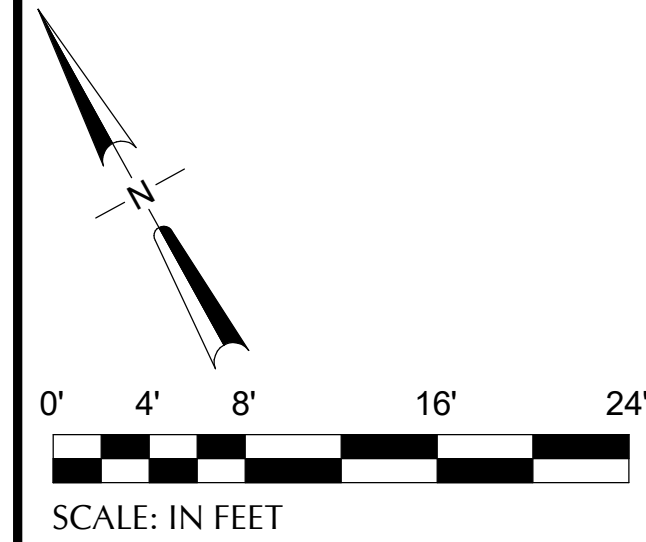
 


 

- | | |
|--|--|
| LEGEND: | |
| (E) | INDICATES EXISTING. |
| _____ | INDICATES EXISTING STRUCTURE. |
|  | INDICATES STEP IN ELEVATION. |
|  | INDICATES CHANGE IN SLOPE. |
| ● EL. XXX'-XX" | INDICATES TOP OF SLAB ELEVATION. |
| ● EL. XXX'-XX" | INDICATES BOTTOM OF DECK ELEVATION. |
|  | INDICATES COLUMN BELOW. |
|  | INDICATES EXISTING ABOVE SLAB TREE PLANTER |
|  | INDICATES AREA OF EXISTING OVERFRAMING. |
| — — — — — | INDICATES SEISMIC JOINT. |
|  | INDICATES EXISTING TECH POLE LOCATION. |
|  | INDICATES EXISTING ITP 2 AND 3. |
| FMX-Y | INDICATES NEW BLADE SIGN
SEE SHEET S6.100. Y - INDICATES DETAIL NUMBER. |
| CBL-Y | INDICATES NEW CONCESSION BLADE SIGN, SEE SHEET S6.101. Y - INDICATES DETAIL NUMBER. |
| CMX-Y | INDICATES NEW HANGING SIGN
SEE SHEET S6.110. Y - INDICATES DETAIL NUMBER. |
| WMX-Y | INDICATES NEW HANGING SIGN ON WALL
SEE SHEET S6.120. Y - INDICATES DETAIL NUMBER. |
| PBX-Y | INDICATES NEW GATE SIGN
SEE SHEET S6.130. Y - INDICATES DETAIL NUMBER. |

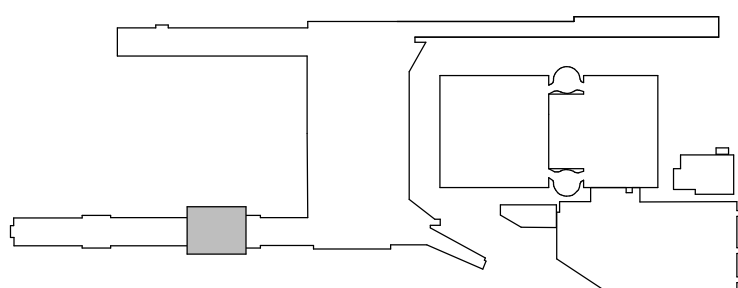



SCALE: N.T.S

SUBMITTED BY	JAY OSTLUND		
DESIGNED BY	S. THOMAS		
DRAWN BY	J. DE BOER		
CHECKED BY	A. MONNIER		
DATE	AUGUST 2026		
SHEET NO.	21	TYPE	CD
DRAWING NO.	PDX 2026-512		DISC. SHT. NO. S2.273

1 CONOURSE C - ENPLANING - SECTOR 73 - FLOOR PLAN - STRUCTURAL
SCALE: 1/8" = 1'-0"

[illegible]

  Port of Portland			
dcb architecture		kppff	
2505 se 11th ave #328 portland, or 97202	503.504.1230 dcbarchitecture.com	111 SW Fifth Ave., Suite 2600 Portland, OR 97204 O 503.227.5261 • F 503.227.7995	
2026D004 2026		103101 2026	

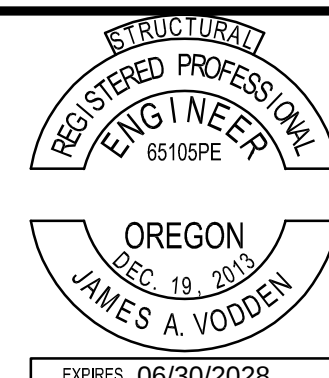

PORTLAND INTERNATIONAL AIRPORT

TERMINAL AND CONCOURSES WAYFINDING SIGNAGE

CONCOURSE C - ENPLANING - SECTOR 73 - FLOOR PLAN - STRUCTURAL

IF ELECTRONIC SIGNATURE IS BROKEN OR MISSING - THIS IS NOT A LEGAL DRAWING
7/27/2026

DRAWING SCALE IS REDUCED 50% WHEN SHEET SIZE IS 17" x 22"

GRAPHIC SCALE: FOR REFERENCE ONLY

7/21/2026 2:34:53 PM Autodesk Docs://PDX Moving Walkways, Play Area & Wayfinding Signage/PDX-103101-STR_Signage-Walkway.rvt