

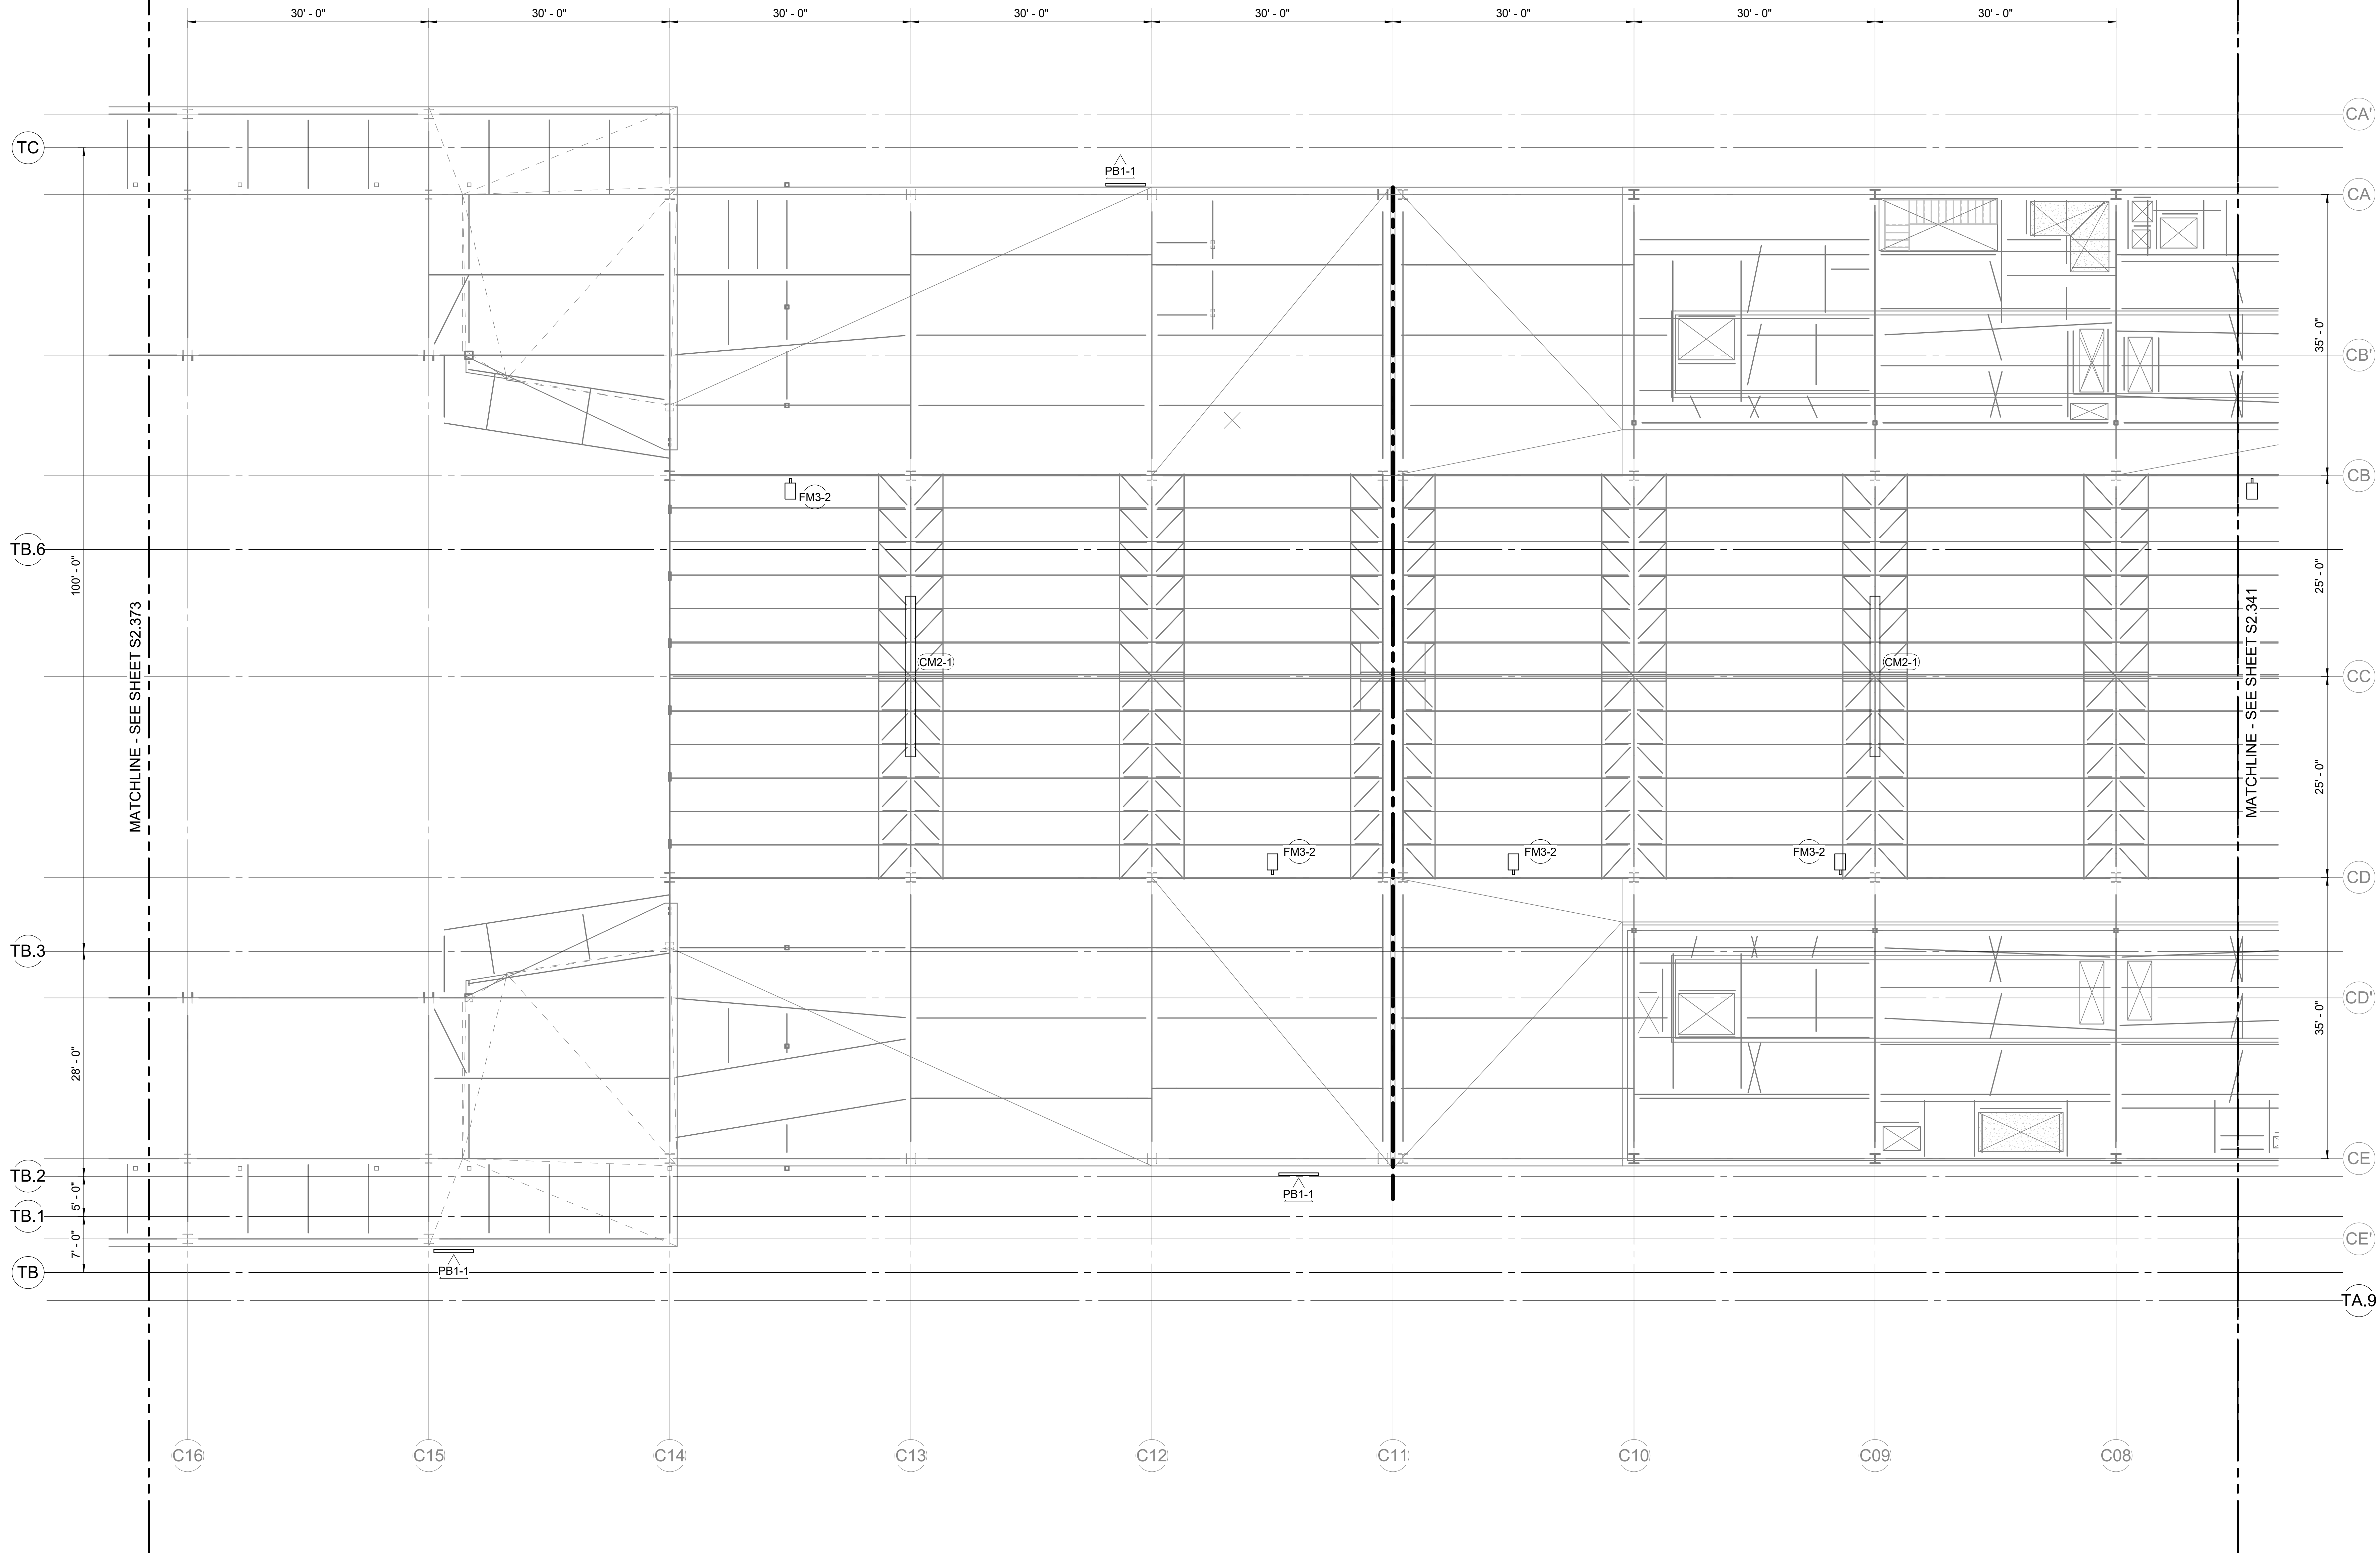


CAN YOU SEE THE AIRPLANE? THE ADJACENT SAMPLES SHOW THREE DIFFERENT LEVELS OF SHADING. SETTINGS FOR VIEWING AND PRINTING CONTENT ARE OPTIMIZED WHEN ALL THREE PLANES ARE VISIBLE. THIS GUIDANCE IS PROVIDED FOR REFERENCE ONLY.

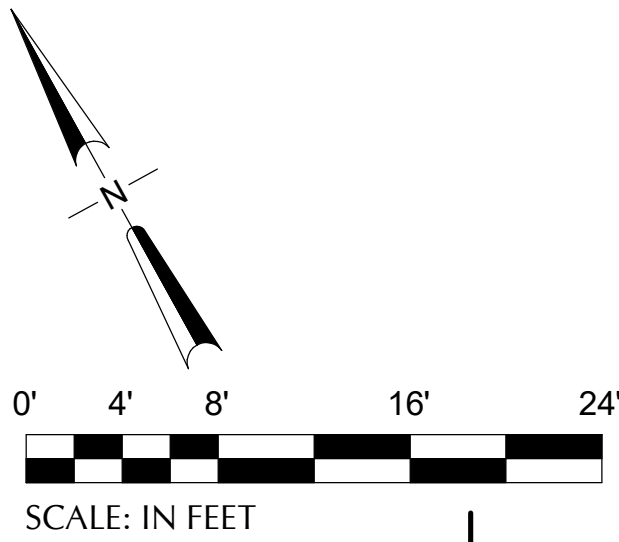

- NOTE(S):**
- CONTRACTOR TO VERIFY ALL EXISTING CONDITIONS, DIMENSIONS, AND ELEVATIONS PRIOR TO FABRICATION AND ERECTION. NOTIFY ARCHITECT OF ANY SIGNIFICANT DISCREPANCIES FROM THOSE SHOWN ON THE DRAWINGS.
 - CONTRACTOR TO SHORE ALL EXISTING FRAMING AS REQUIRED FOR DEMOLITION AND RE-FRAMING WORK.
 - ALL EXPOSED FRAMING SHALL BE INSPECTED FOR CRACKS AND DAMAGE BY THE CONTRACTOR AND FINDINGS REPORTED TO THE ARCHITECT.
 - SEE SHEETS S6.100 THRU S6.130 FOR TYPICAL SIGN DETAILS.
 - SEE SIGNAGE FOR EXACT LOCATION, SIZE AND ELEVATION OF SIGNS.

- LEGEND:**
- (E) INDICATES EXISTING.
 - INDICATES EXISTING STRUCTURE.
 - /// INDICATES STEP IN ELEVATION.
 - /// INDICATES CHANGE IN SLOPE.
 - EL. XXX'-XX" INDICATES TOP OF SLAB ELEVATION.
 - EL. XXX'-XX" INDICATES BOTTOM OF DECK ELEVATION.
 - INDICATES COLUMN BELOW.
 - INDICATES EXISTING ABOVE SLAB TREE PLANTER.
 - INDICATES AREA OF EXISTING OVERFRAMING.
 - INDICATES SEISMIC JOINT.
 - INDICATES EXISTING TECH POLE LOCATION.
 - INDICATES EXISTING ITP 2 AND 3.
 - FMX-Y INDICATES NEW BLADE SIGN SEE SHEET S6.100. Y - INDICATES DETAIL NUMBER.
 - CBL-Y INDICATES NEW CONCESSION BLADE SIGN. SEE SHEET S6.101. Y - INDICATES DETAIL NUMBER.
 - CMX-Y INDICATES NEW HANGING SIGN SEE SHEET S6.110. Y - INDICATES DETAIL NUMBER.
 - WMX-Y INDICATES NEW HANGING SIGN ON WALL SEE SHEET S6.120. Y - INDICATES DETAIL NUMBER.
 - PBX-Y INDICATES NEW GATE SIGN SEE SHEET S6.130. Y - INDICATES DETAIL NUMBER.

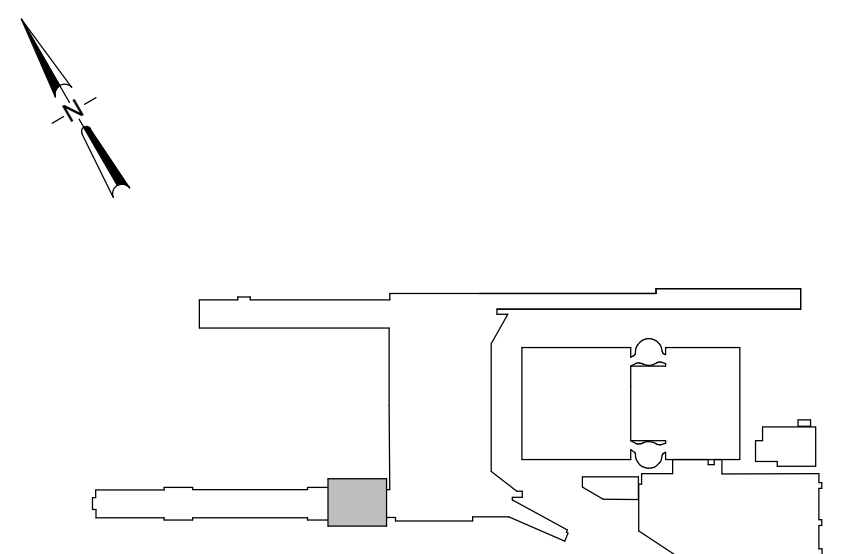

KEY PLAN
SCALE: N.T.S.

1 CONCOURSE C - MEZZANINE - SECTOR 40 - FLOOR PLAN - STRUCTURAL
SCALE: 1/8" = 1'-0"

								Port of Portland				PORTLAND INTERNATIONAL AIRPORT				SUBMITTED BY JAY OSTLUND	
								dbc architecture				TERMINAL AND CONCOURSES WAYFINDING SIGNAGE				DESIGNED BY S. THOMAS	
								kpf				CONCOURSE C - MEZZANINE - SECTOR 40 - FLOOR PLAN - STRUCTURAL				DRAWN BY J. DE BOER	
								2505 se 11th ave #326 503.504.1230 portland, or 97202 dbcarchitecture.com								CHECKED BY A. MONNIER	
								111 SW Fifth Ave, Suite 2600 Portland, OR 97204 O 503.227.5251 F 503.227.7166								DATE AUGUST 2026	
								103101 PDX								SHEET NO. 23	
								20260004								TYPE CD	
								06/30/2026								DRAWING NO. PDX 2026-512	
																SHEET NO. S2.340	

IF ELECTRONIC SIGNATURE IS BROKEN OR MISSING - THIS IS NOT A LEGAL DRAWING
7/21/2026

DRAWING SCALE IS REDUCED 50% WHEN SHEET SIZE IS 17" x 22".

DRAWING SCALE IS REDUCED 50% WHEN SHEET SIZE IS 17" x 22".
GRAPHIC SCALE FOR REFERENCE ONLY