



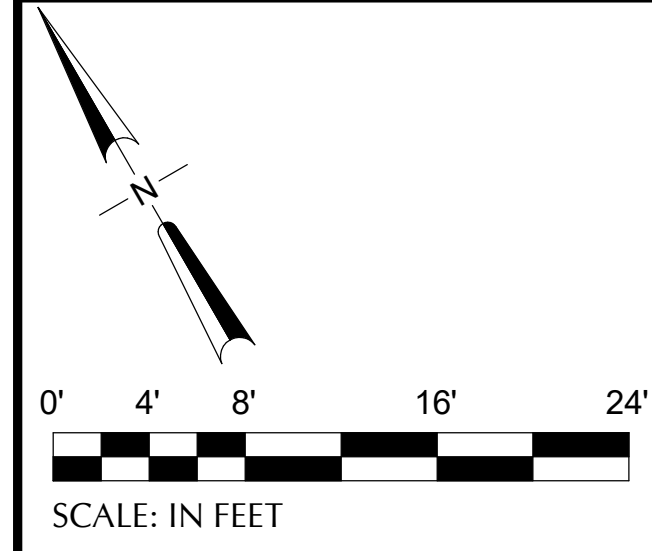


CAN YOU SEE THE AIRPLANES? THE ADJACENT SAMPLES SHOW THREE DIFFERENT LEVELS OF SHADING. SETTINGS FOR VIEWING AND PRINTING DRAWING CONTENT ARE OPTIMIZED WHEN ALL THREE PLANES ARE VISIBLE. THIS GUIDANCE IS PROVIDED FOR REFERENCE ONLY.

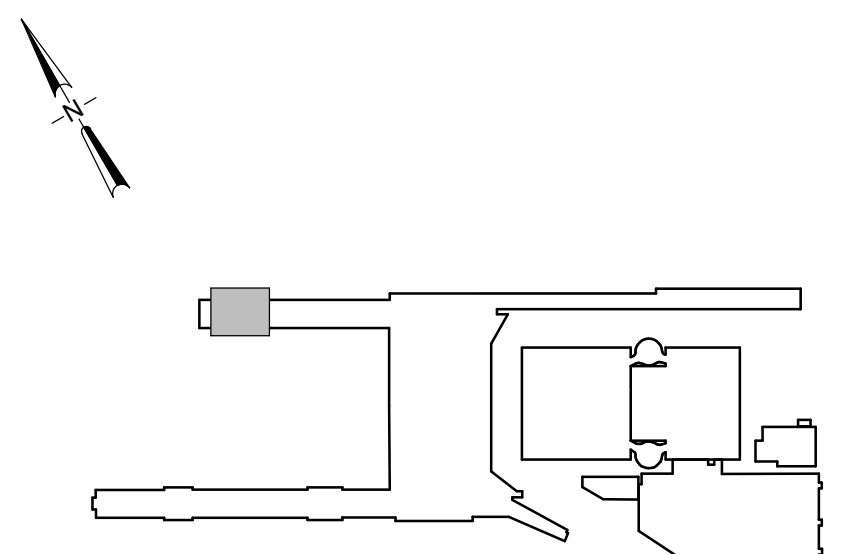

1 CONOURSE D - ENPLANING - SECTOR 52 - FLOOR PLAN - ELECTRICAL
SCALE: 1/8" = 1'-0"

[illegible]

 Port of Portland			
dbc architecture		 PAE	pae-engineers.com
2505 se 11th ave #328 portland, or 97202	503.504.1230 dbcarchitecture.com	151 SW 1st Avenue #300 Portland, OR 97204	503.228.2921 pae-engineers.com
_____ 20260004 EAO		_____ 103101 PAF	

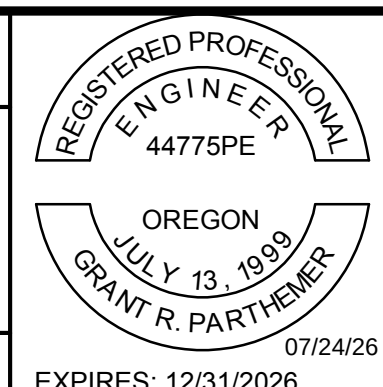

PORTLAND INTERNATIONAL AIRPORT		SUBMITTED BY	JAY OSTLUND
TERMINAL AND CONCOURSES WAYFINDING SIGNAGE		DESIGNED BY	D. PEEK
		DRAWN BY	P. MARKS
CONCOURSE D - ENPLANING - SECTOR 52 - FLOOR PLAN - ELECTRICAL		CHECKED BY	G. PARTHEMER
		DATE	AUGUST 2026
		SHEET NO.	61
		TYPE	CD
		DRAWING NO.	PDX 2026-512
		DISC. SHEET NO.	E2.252

IF ELECTRONIC SIGNATURE IS BROKEN OR MISSING - THIS IS NOT A LEGAL DRAWING

DRAWING SCALE IS REDUCED 50% WHEN SHEET SIZE IS 17" x 22"

GRAPHIC SCALE FOR REFERENCE ONLY