


0' 4' 8' 16' 24'

SCALE: IN FEET

CAN YOU SEE THE AIRPLANES? THE ADJACENT SAMPLES SHOW THREE DIFFERENT LEVELS OF SHADING SETTINGS FOR VIEWING AND PRINTING CONTENT ARE OPTIMIZED WHEN ALL THREE PLANES ARE VISIBLE. THIS GUIDANCE IS PROVIDED FOR REFERENCE ONLY.

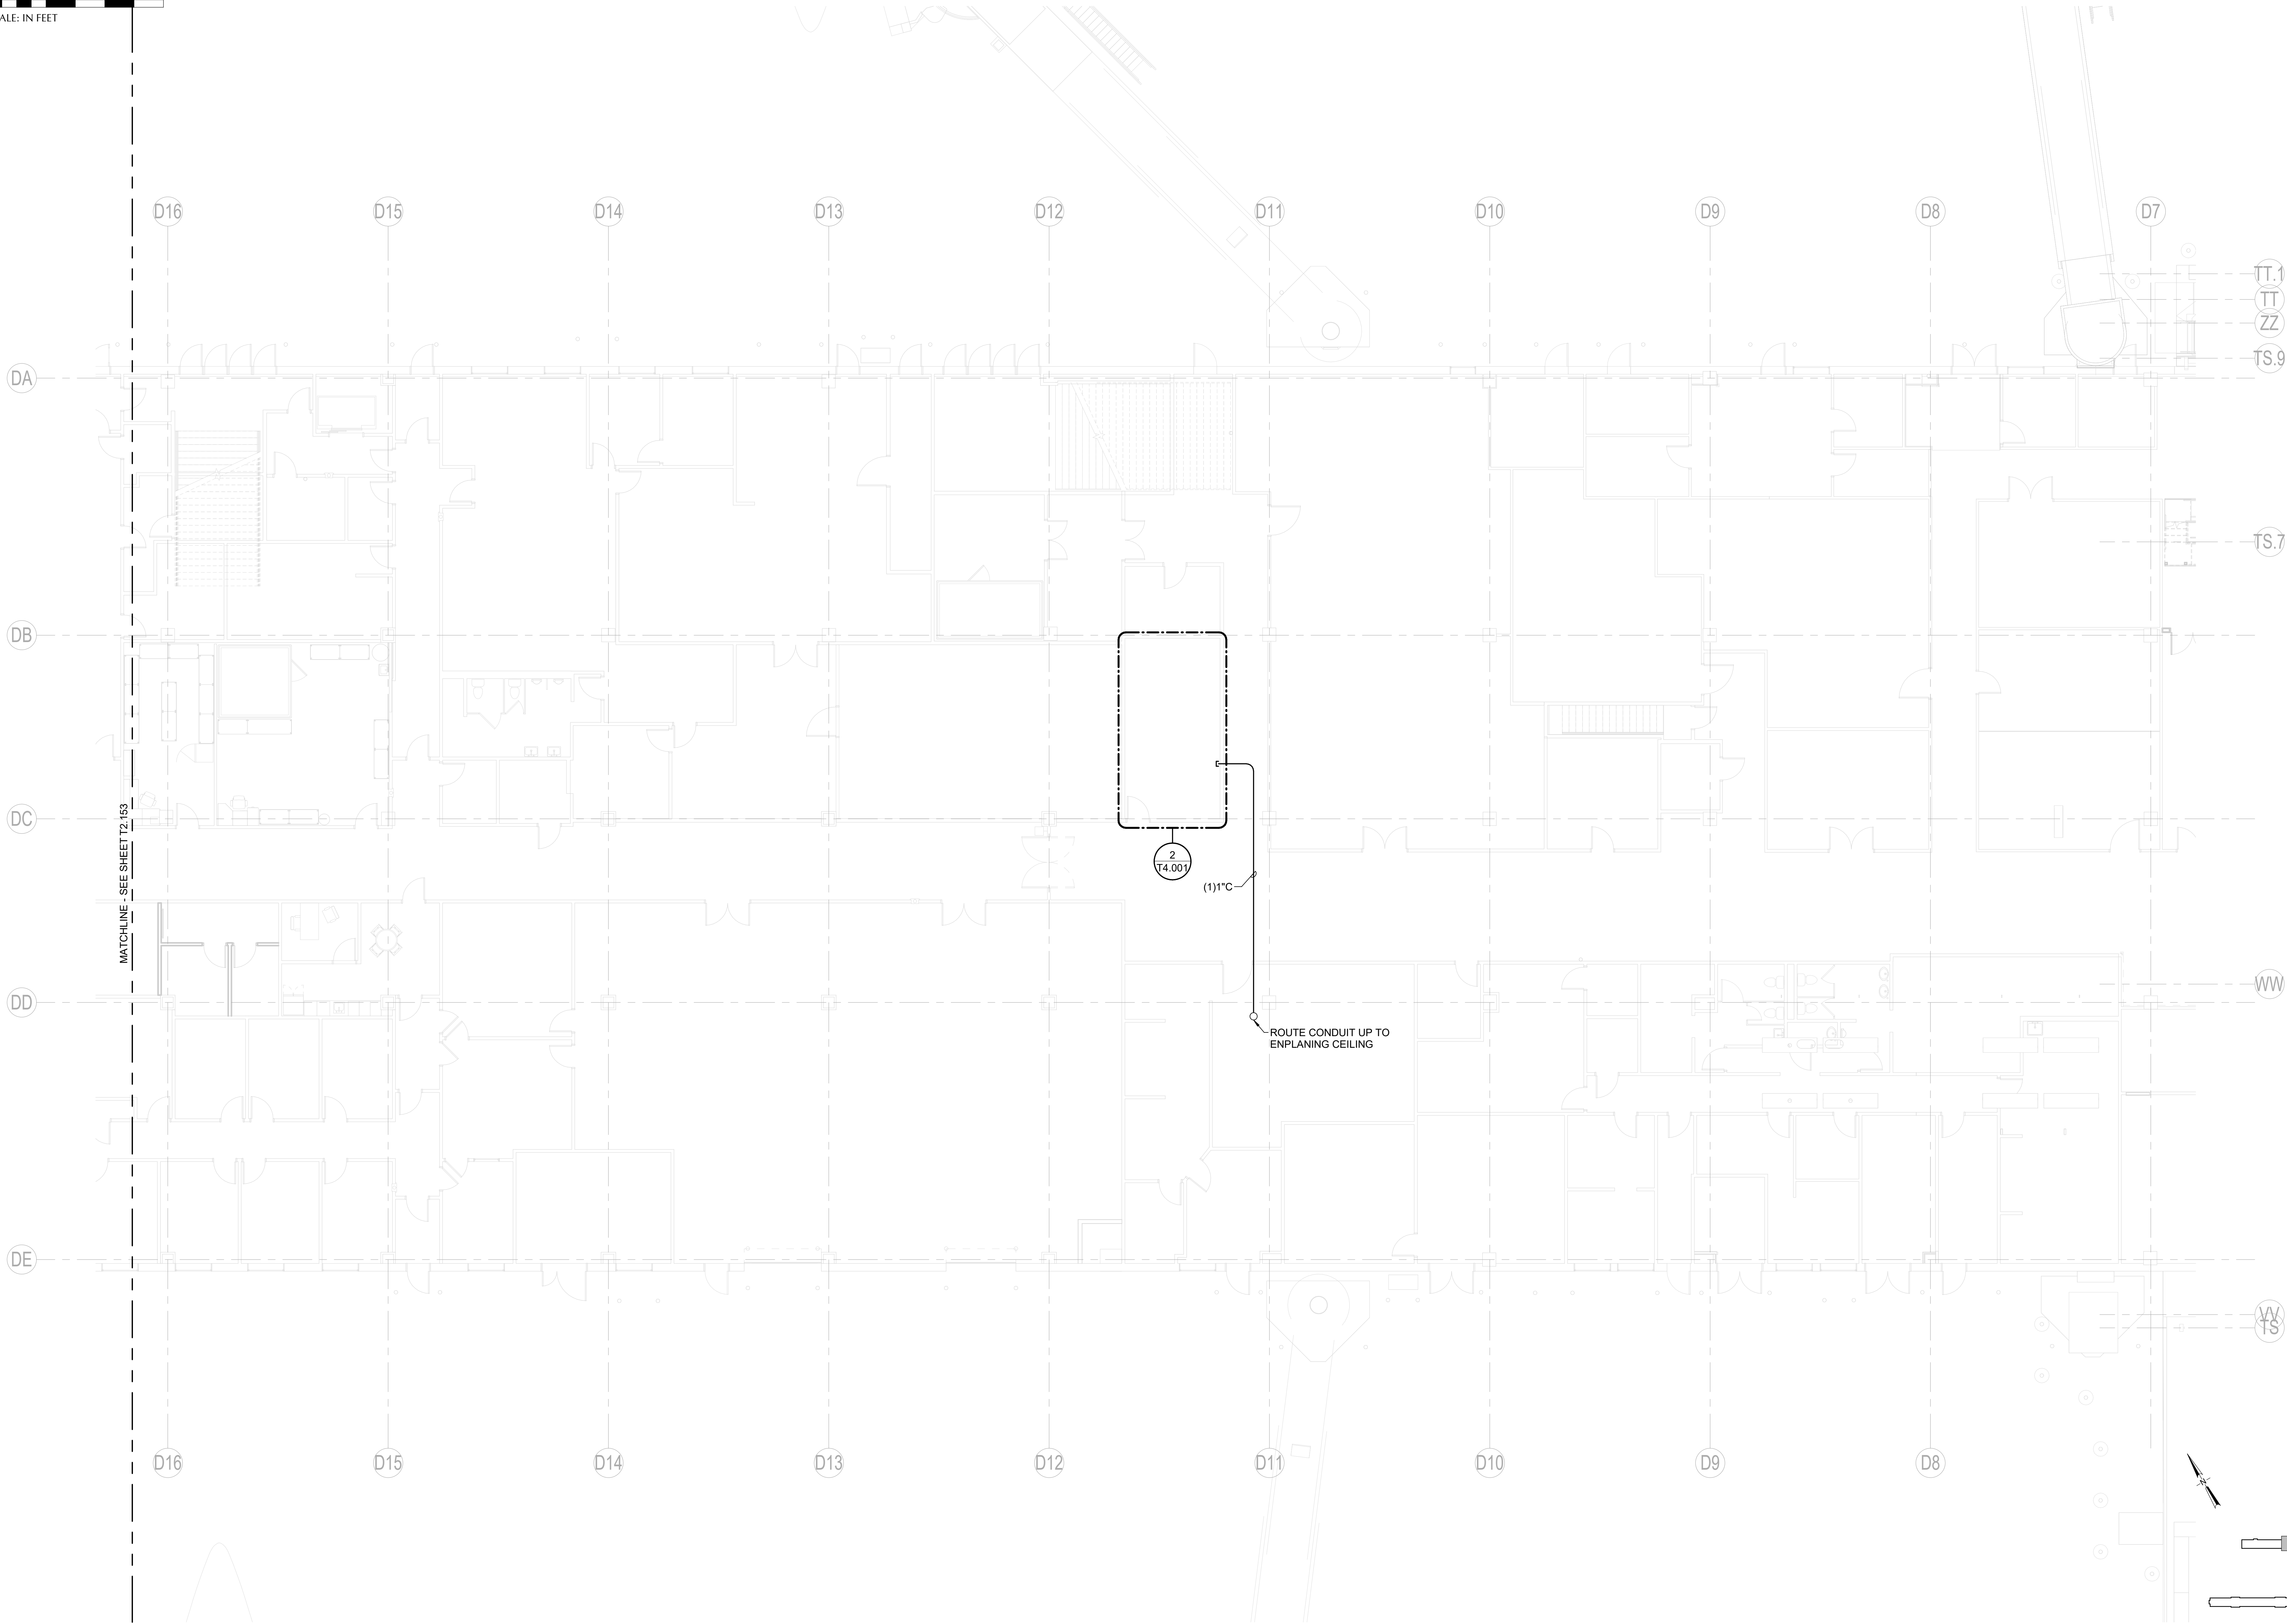

1 CONCOURSE D - DEPLANING - SECTOR 00 - FLOOR PLAN - TECHNOLOGY
SCALE: 1/8" = 1'-0"


KEY PLAN
SCALE: N.T.S.

NO.	DATE	BY	REVISIONS
1		B	

NO.	DATE	BY	REVISIONS
1		A	

dbc architecture
2505 se 11th ave #326
portland, or 97202
503.504.1230
dbcarchitecture.com

PAE
pae-engineers.com
151 SW 1st Avenue #300
Portland, OR 97204
503.226.2921
pae-engineers.com

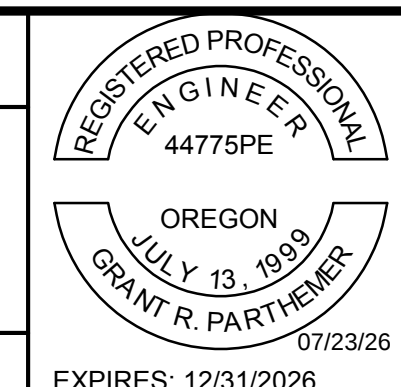

PORTLAND INTERNATIONAL AIRPORT	
TERMINAL AND CONCOURSES WAYFINDING SIGNAGE	
CONCOURSE D - DEPLANING - SECTOR 00 - FLOOR PLAN - TECHNOLOGY	
DRAWING NO.	DISC. SHEET NO.
PDX 2026-512	T2.100

SUBMITTED BY	JAY OSTLUND
DESIGNED BY	R. LALUM
DRAWN BY	B. PARTHEMER
CHECKED BY	G. PARTHEMER
DATE	AUGUST 2026
SHEET NO.	92
TYPE	CD

DRAWING SCALE IS REDUCED 50% WHEN SHEET SIZE IS 11" x 17"
GRAPHIC SCALE FOR REFERENCE ONLY