

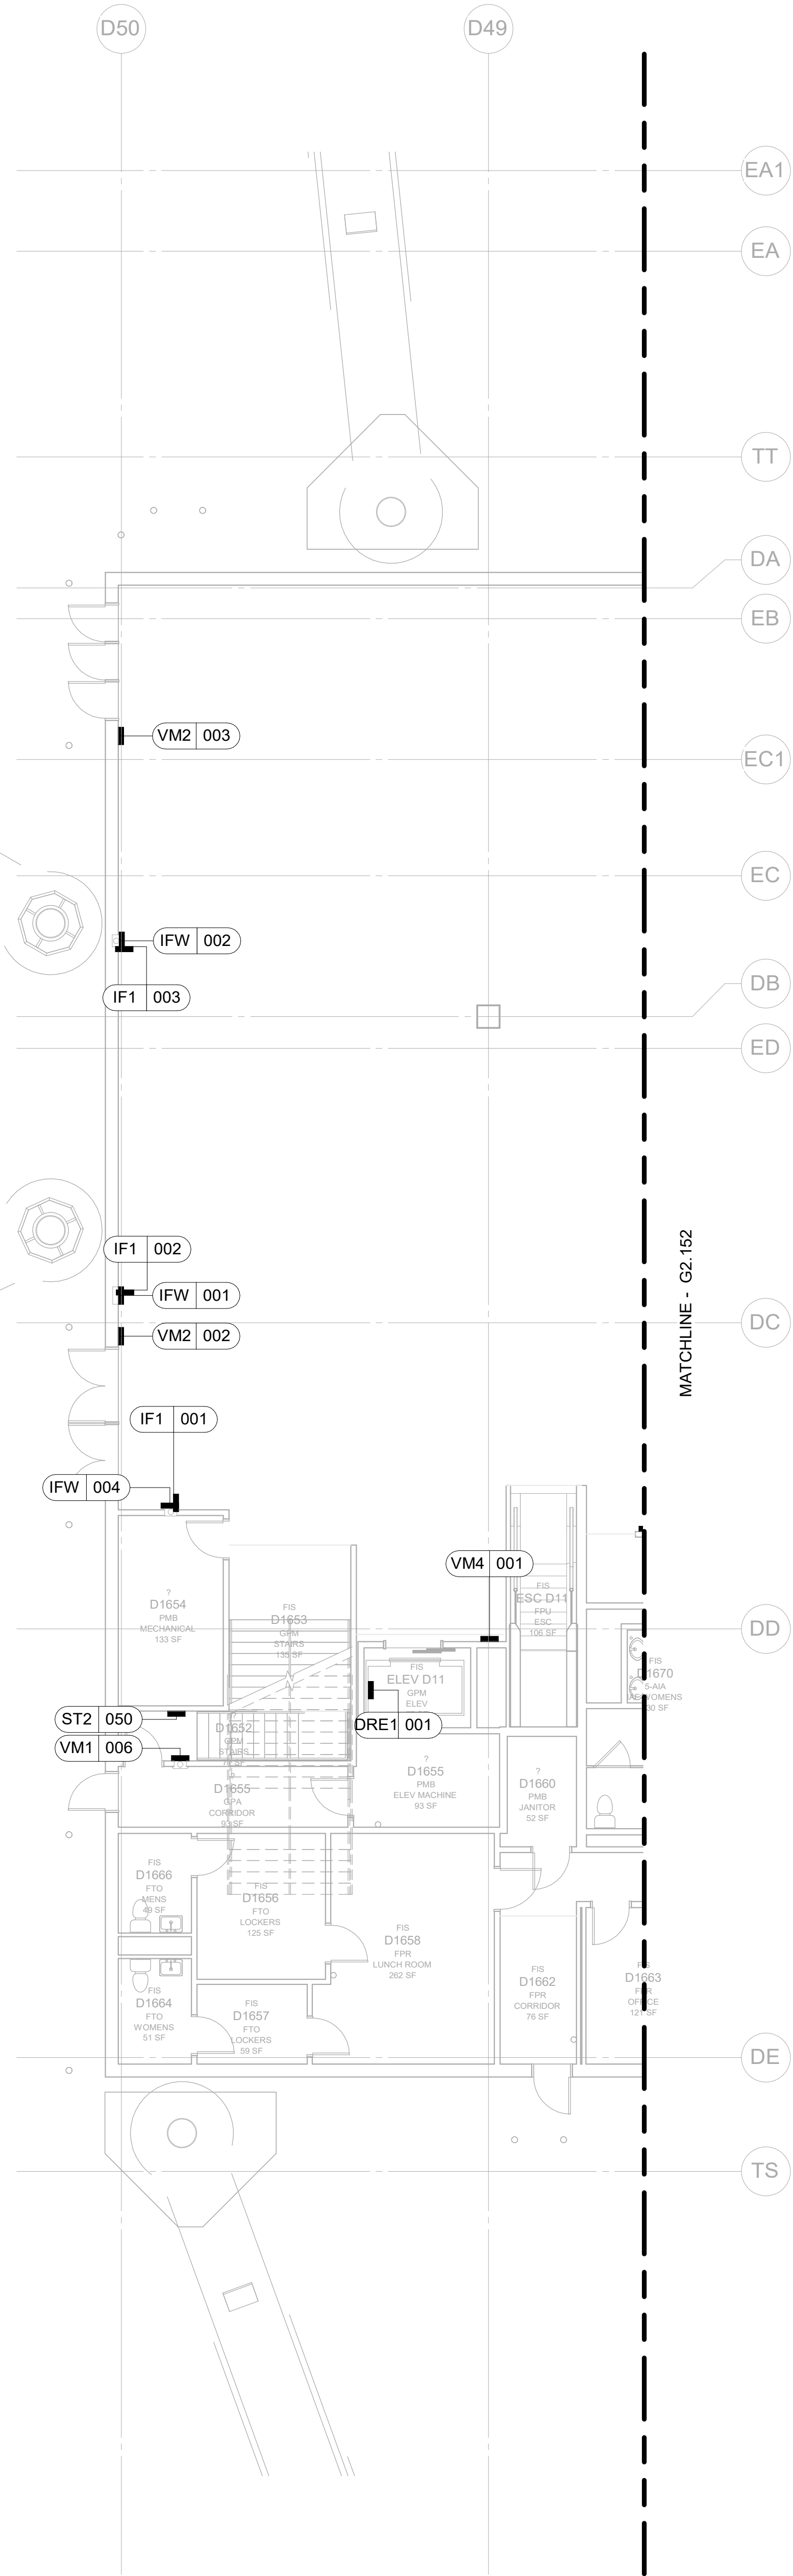


CAN YOU USE THE AIRPLANES? THE ADJACENT SAMPLES SHOW THREE DIFFERENT LEVELS OF SHADING. SET LINES FOR VIEWING AND PRINTING DRAWING CONTENT ARE OPTIMIZED. WHEN ALL THREE PLANES ARE VISIBLE, THIS GUIDANCE IS PROVIDED FOR REFERENCE ONLY.

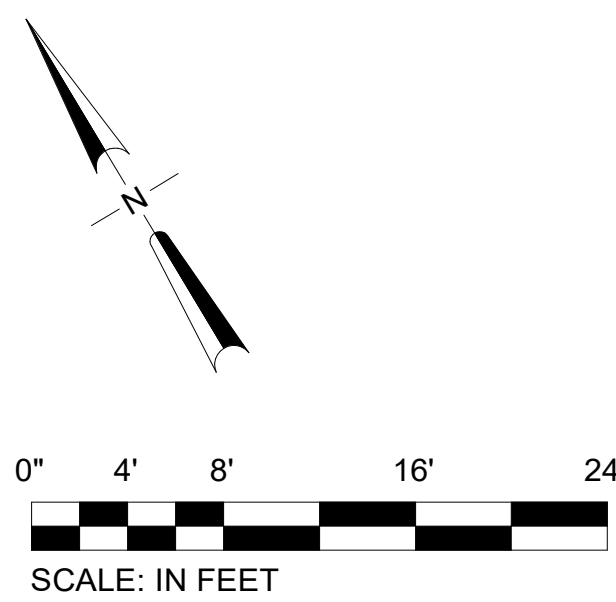


SIGN LEGEND:

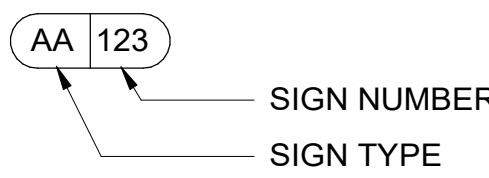

NOTES:

- SIGN LOCATION PLAN IS FOR GENERAL REFERENCE ONLY. TARGETS REFERENCE G9.051 THRU G9.052 SIGN FAMILY SHEETS.
- SEE COMMENTS IN MESSAGE SCHEDULE FOR SIGNS THAT NEED EXISTING SIGNS TO BE REMOVED AND DISPOSED OF PRIOR TO SIGN INSTALL.
- COORDINATE WITH CUSTOMS AND BORDER PROTECTION FOR SIGNAGE INSTALL IN RESTRICTED AREA.

1 DEPLANING - SECTOR 51 - FLOOR PLAN
SCALE: 1/8" = 1'-0"

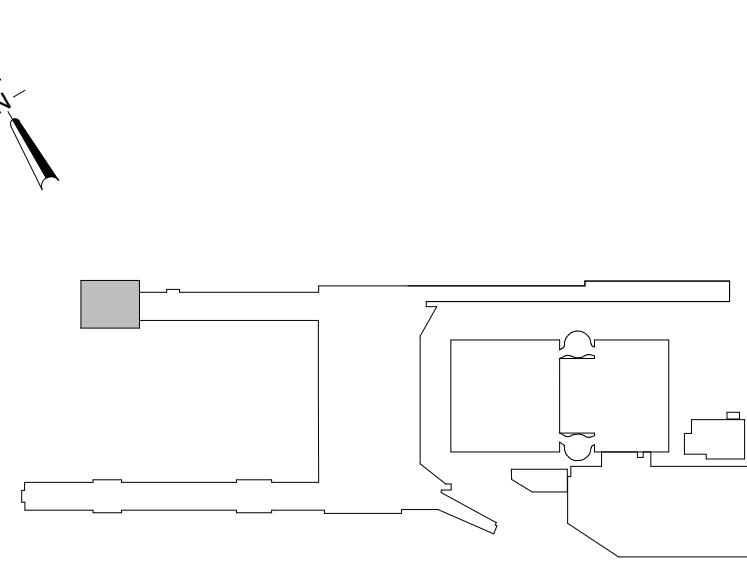

KEY PLAN
SCALE: N.T.S.

																														PORTLAND INTERNATIONAL AIRPORT TERMINAL AND CONCOURSES WAYFINDING SIGNAGE CONCOURSE D - DEPLANING - SECTOR 51 - FLOOR PLAN - SIGNAGE										SUBMITTED BY DESIGNED BY DRAWN BY CHECKED BY DATE SHEET NO. JAY OSTLUND B. STEVENS B. STEVENS K. FRY AUGUST 2026 146 TYPE CD										DRAWING NO. PDX 2026-512 DISC. SHT. NO. G2.151	
										dbc architecture Mayer/Reed Mayer/Reed, Inc. 920 SW 6th Ave., Ste 425 Portland, Oregon 97204 503.225.5953 2026-004 105101	