
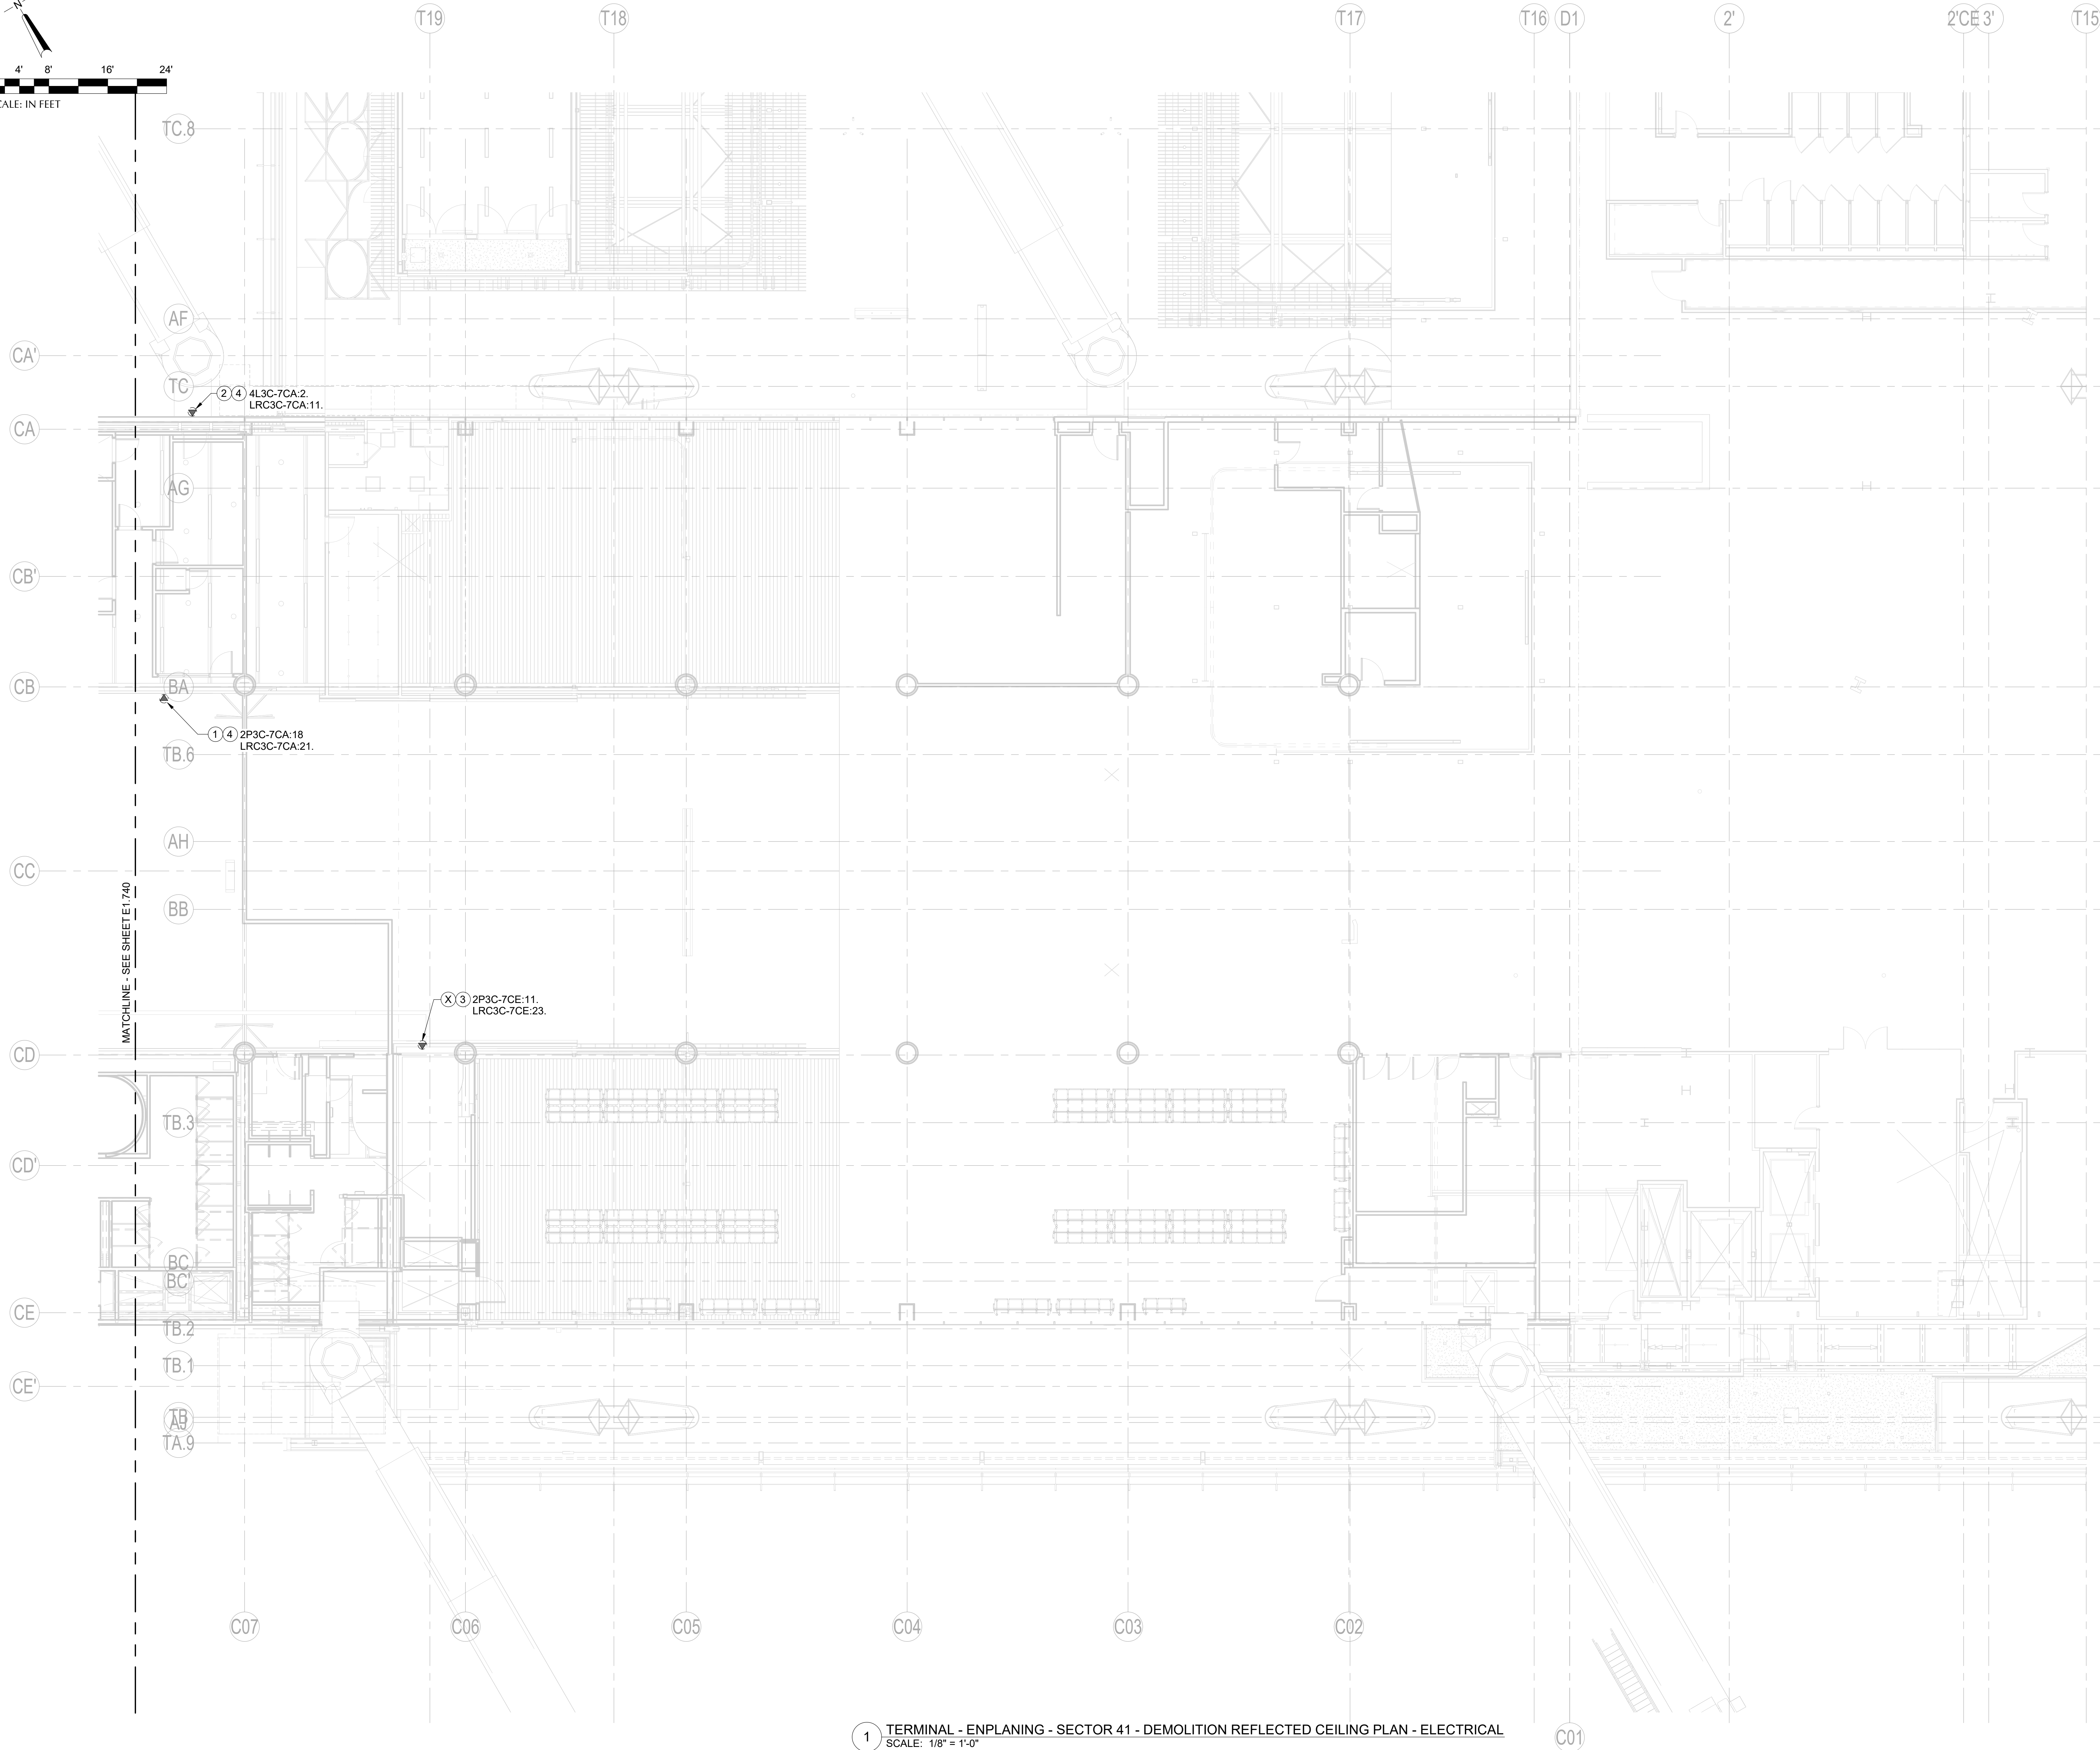


CAN YOU SEE THE AIRPLANES? THE ADJACENT SAMPLES SHOW THREE DIFFERENT LEVELS OF SHADING SETTINGS FOR VIEWING AND PRINTING CONTENT ARE OPTIMIZED WHEN ALL THREE PLANES ARE VISIBLE. THIS GUIDANCE IS PROVIDED FOR REFERENCE ONLY.

DRAWING SCALE IS REDUCED 50% WHEN SHEET SIZE IS 17" x 22".
GRAPHIC SCALE FOR REFERENCE ONLY

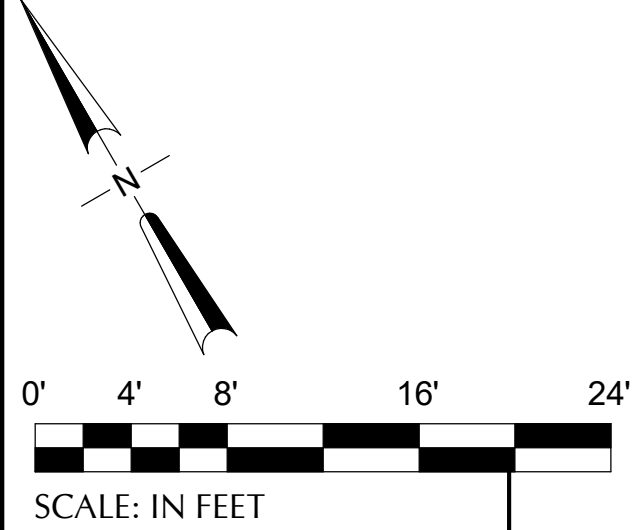


NOTE(S):

- WHERE DEVICES OR CONNECTIONS ARE REMOVED, PROVIDE CONDUIT AND WIRE AS REQUIRED TO MAINTAIN CONNECTIVITY TO ALL DOWNSTREAM DEVICES THAT REMAIN.
- WHERE CIRCUITING IS REMOVED COMPLETELY BACK TO RELAY AND/OR BREAKER, MARK RELAY AND/OR BREAKER AS SPARE.

KEYNOTE(S) #:

- DISCONNECT EXISTING BLADE SIGN. RETAIN CIRCUIT FOR NEW SIGN IN THIS LOCATION.
- DISCONNECT EXISTING SURFACE MOUNTED SIGN. RETAIN CIRCUIT FOR NEW SIGN IN THIS LOCATION.
- DISCONNECT EXISTING BLADE SIGN. DEMOLISH CIRCUIT BACK TO SOURCE OR LAST UPSTREAM DEVICE.
- EXISTING CONNECTION TO CIRCUIT THROUGH RELAY INDICATED. REMOVE HOMERUN FROM LOAD SIDE OF RELAY. REMOVE EXISTING LINE SIDE CONNECTION FROM PANEL TO RELAY AND MARK RELAY SPARE.

1 TERMINAL - ENPLANING - SECTOR 41 - DEMOLITION REFLECTED CEILING PLAN - ELECTRICAL
SCALE: 1/8" = 1'-0"

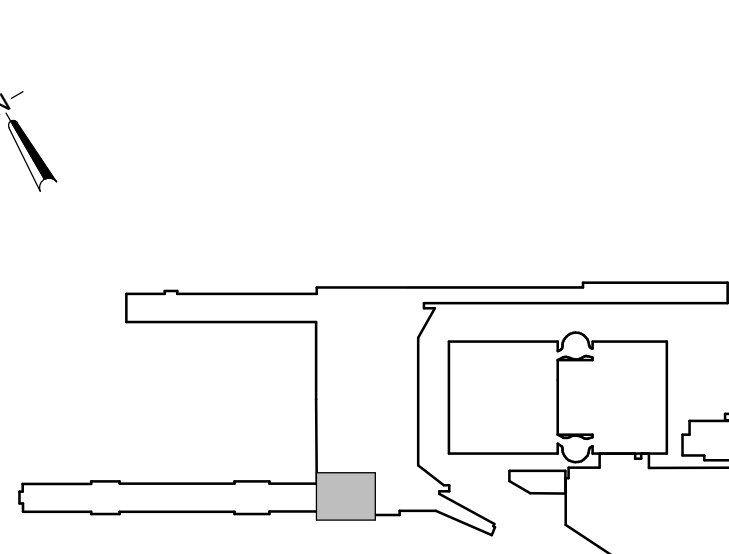

KEY PLAN
SCALE: N.T.S.

																				Port of Portland																				PORTLAND INTERNATIONAL AIRPORT										SUBMITTED BY JAY OSTLUND	
																				dbc architecture										 PAE pae-engineers.com										TERMINAL AND CONCOURSES WAYFINDING SIGNAGE										DESIGNED BY D. PEEK	
																				2505 se 11th ave #328 portland, or 97202										503.504.1230 dbcarchitecture.com										151 SW 1st Avenue #300 Portland, OR 97204										503.226.2921 pae-engineers.com										DRAWN BY P. MARKS	
	CHECKED BY G. PARTHERMER	
	DATE AUGUST 2026	
	SHEET NO. 51										TYPE CD	
																				20260004																				103101	DRAWING NO. PDX 2026-512										DISC SHY NO. E1.741	