



DO NOT SCALE. DIMENSIONS SHOWN ON THIS DRAWING ARE THE FINAL DIMENSIONS. THE ADJACENT SAMPLES SHOW THREE DIFFERENT LEVELS OF SHADING. SETTINGS FOR VIEWING AND PRINTING DRAWING CONTENT ARE OPTIMIZED FOR VIEWING AND PRINTING. THIS GUIDANCE IS PROVIDED FOR REFERENCE ONLY. WHEN ALL THREE PLANES ARE VISIBLE, THIS GUIDANCE IS PROVIDED FOR REFERENCE ONLY.

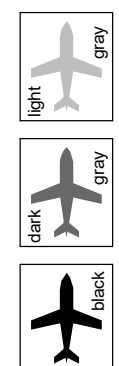

SCALE: IN FEET

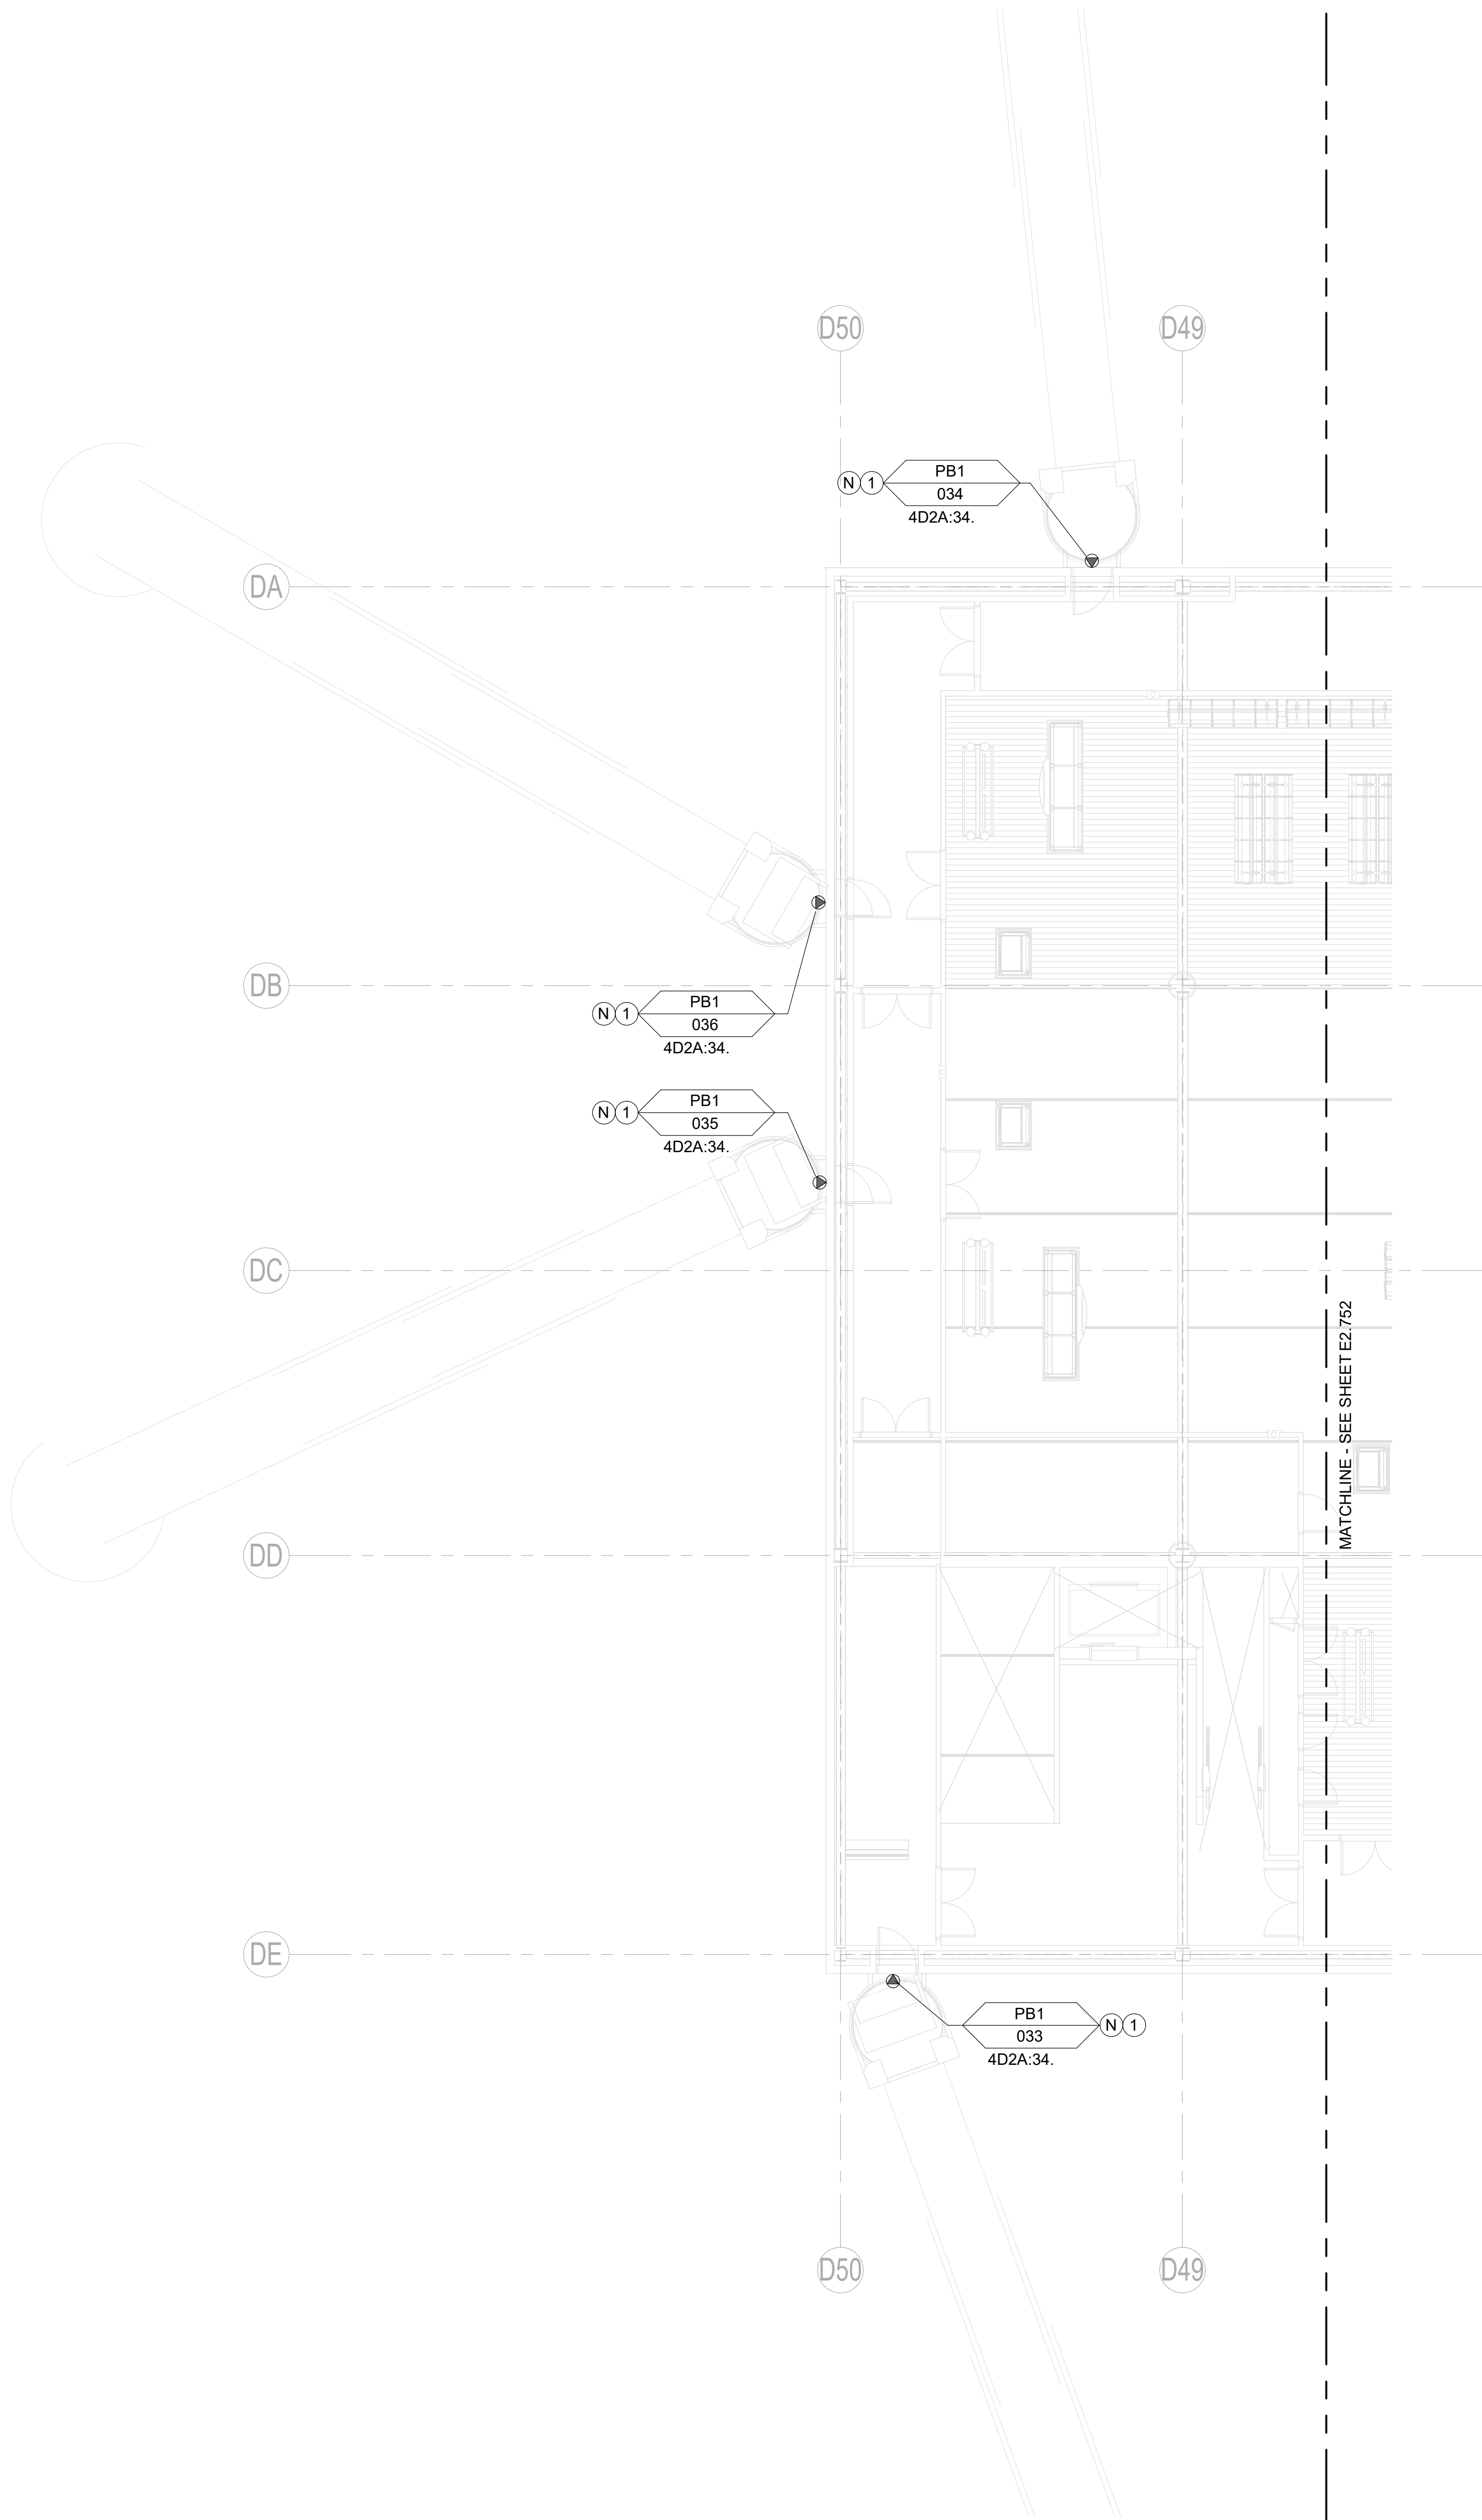


NOTE(S):

1. AT SIGNS SHOWN WITH DMX CHANNEL DESIGNATION, CONNECT UN-SWITCHED LINE VOLTAGE TO ETC DMX CONTROLLER FURNISHED WITH SIGN UNLESS OTHERWISE NOTED.
2. AT SIGNS SHOWN WITH DMX CHANNEL DESIGNATION, CONNECT NEW DMX CABLE TO ETC DMX CONTROLLER FURNISHED WITH SIGN.
3. DAISY CHAIN DMX CABLE BETWEEN SIGNS FROM 4 CHANNEL ETC GATEWAY IN THIS CONCOURSE. CONNECT TO ETC UNISON FOUNDRY 0-10V CONTROLLER PROVIDED WITH SIGN AND EXTEND 0-10V WIRING TO SIGN DRIVERS. SEE FLOOR PLANS FOR GATEWAY LOCATION AND SPECIFICATIONS FOR CABLE AND CONDUIT REQUIREMENTS. ROUTE ALL DMX CIRCUITS CONCEALED EXCEPT WHERE EXTENDING OUT TO SUSPENDED SIGNS.
4. WHERE NEW OR EXTENDED CIRCUITS ARE REQUIRED, CONCEAL CONDUIT AND PROVIDE PATCHING AND PAINTING AS REQUIRED.
5. REFER TO TYPICAL CABLE ROUTING DETAIL ON E5.001 FOR SUSPENDED SIGNAGE.

KEYNOTE(S):

1. PROVIDE NEW CIRCUIT AND CONNECT TO NEW SIGN. PROVIDE CONCEALED ACCESSIBLE JUNCTION BOX AND TRANSITION TO MC CABLE WHIP INTO SIGN.

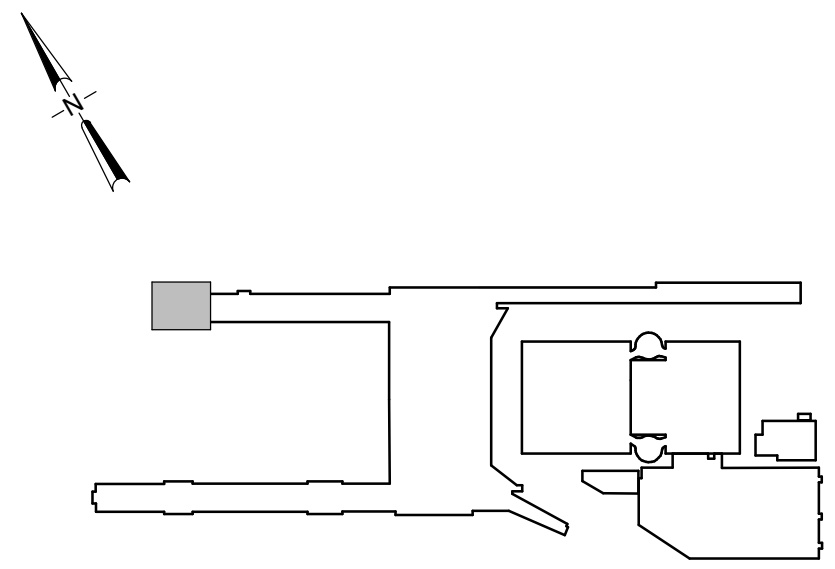

KEY PLAN

SCALE: N.T.S.

1 CONCOURSE D - ENPLANING - SECTOR 51 - REFLECTED CEILING PLAN - ELECTRICAL
SCALE: 1/8" = 1'-0"

--	--	