



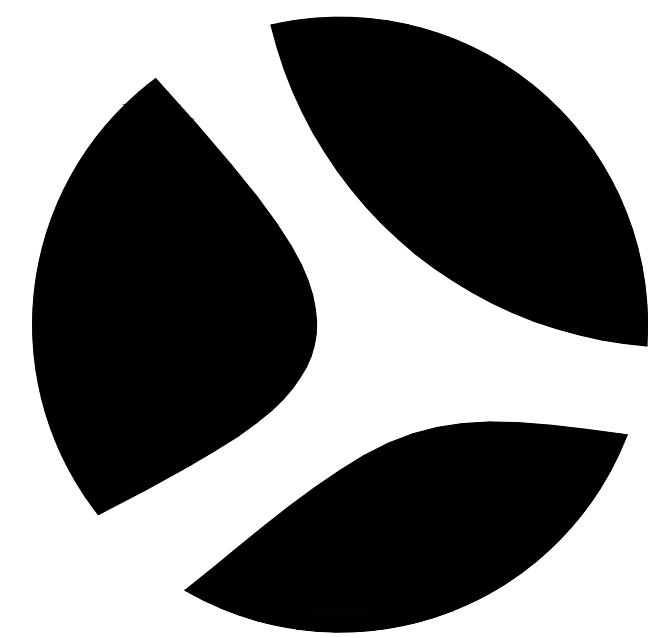

Port of Portland

PORTLAND INTERNATIONAL AIRPORT

TERMINAL RESTROOM REHABILITATION 2026

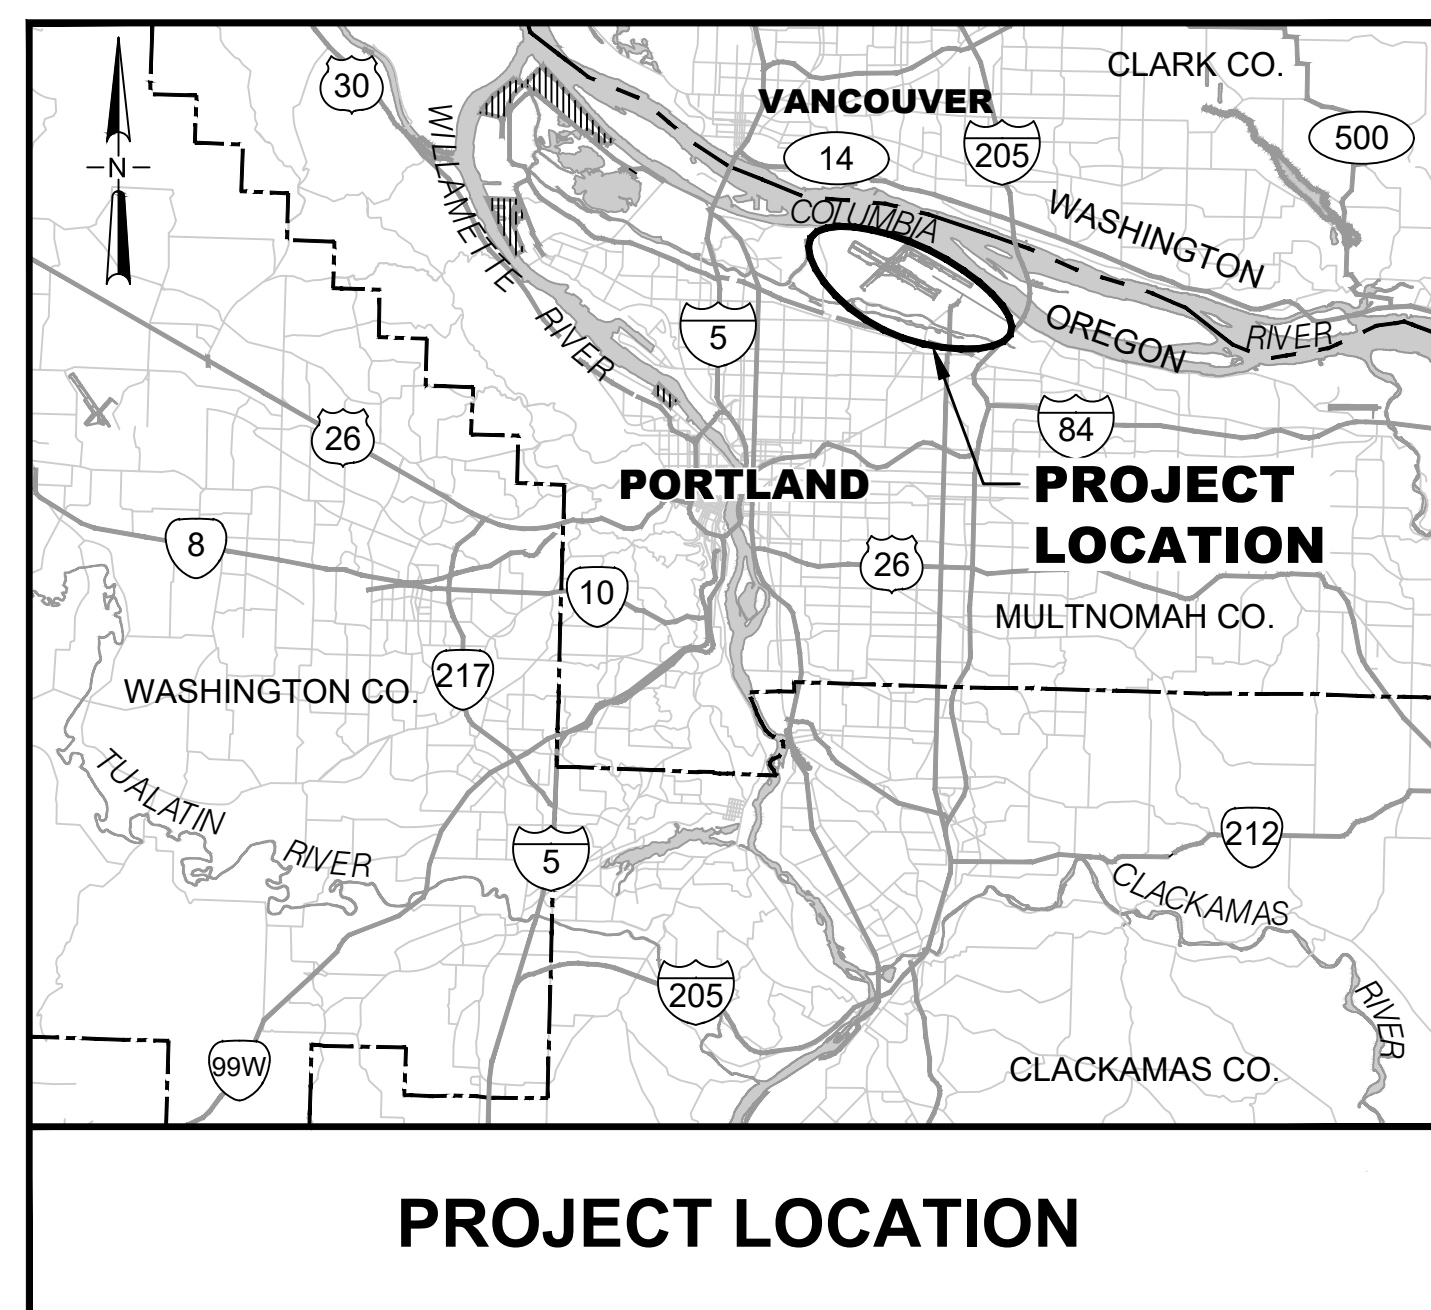

SHEET INDEX	
SHEET NUMBER	DESCRIPTION
1 - 4	GENERAL INFORMATION
5 - 51	ARCHITECTURAL
52 - 59	STRUCTURAL
60 - 79	MECHANICAL
80 - 100	PLUMBING
101 - 109	FIRE PROTECTION
110 - 171	ELECTRICAL
172 - 189	TECHNOLOGY
190 - 198	SIGNAGE

PORT OF PORTLAND COMMISSION
KATY COBA - PRESIDENT RICHELLE LUTHER - VICE PRESIDENT KETAN SAMPAT - SECRETARY KATHERINE LAM - TREASURER RUKAIYAH ADAMS MIKE DEVAUGHN MEG NIEMI STUART STRADER MICHAEL JORDAN
PORT OF PORTLAND
CURTIS ROBINHOLD - EXECUTIVE DIRECTOR DAN GILKISON - ENGINEERING DIRECTOR

BID SET

JULY 2026

JANELLE BRANNAN PROJECT MANAGER		
103101 PAN #	2025D031 EAN #	PDX 2026-510 DRAWING #