

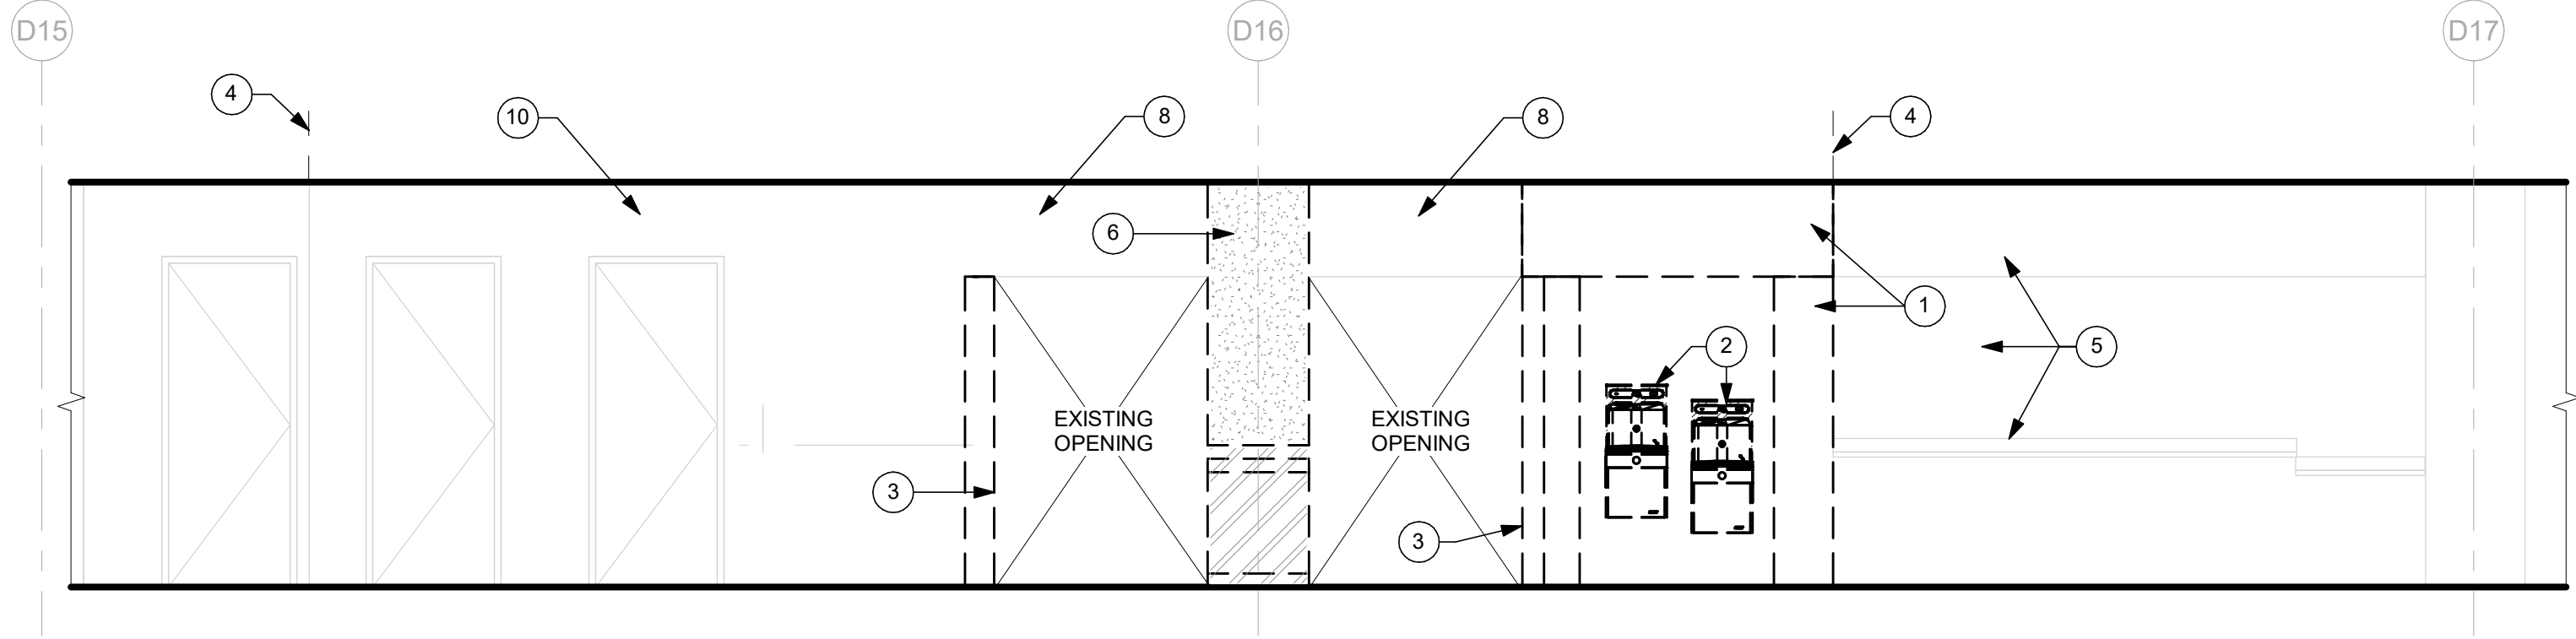



CAN YOU SEE THE AIRPLANES? THE ADJACENT SAMPLES SHOW THREE DIFFERENT LEVELS OF SHADING. SETTINGS FOR VIEWING AND PRINTING DRAWING CONTENT ARE OPTIMIZED WHEN ALL THREE PLANES ARE VISIBLE. THIS GUIDANCE IS PROVIDED FOR REFERENCE ONLY.

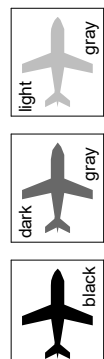


1 D2222/D2223 EXTERIOR ENTRY - DEMO
SCALE: 1/4" = 1'-0"

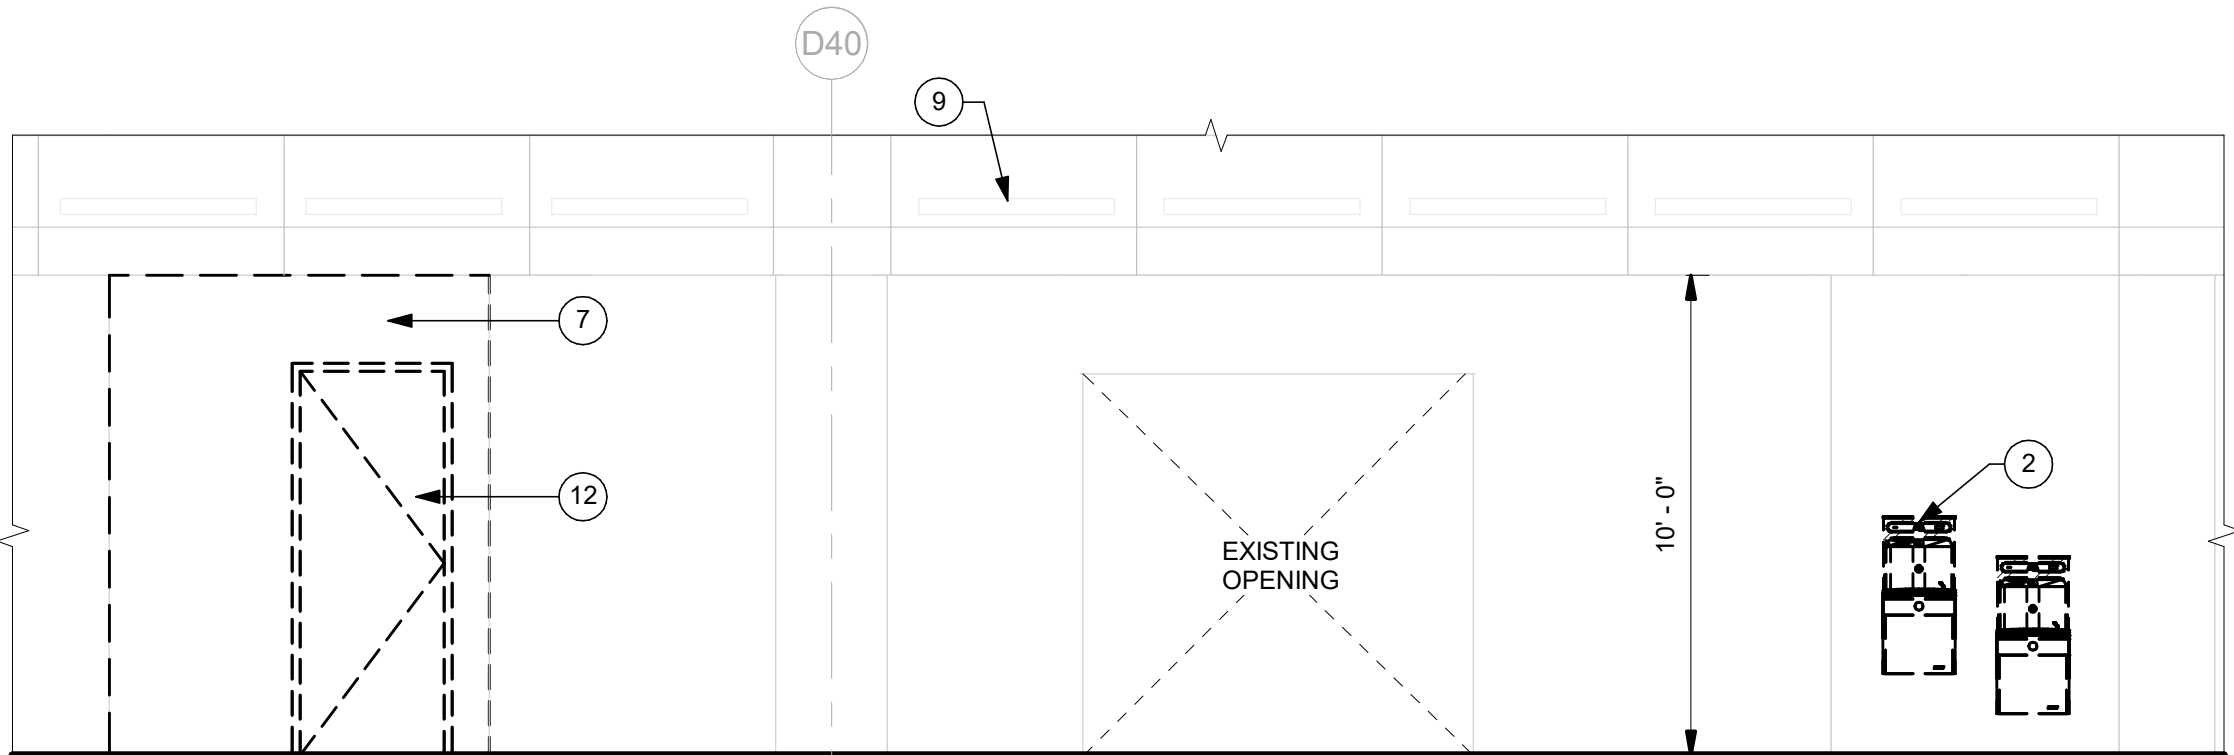

2 D2642/D2644 EXTERIOR ENTRY - DEMO
SCALE: 1/4" = 1'-0"

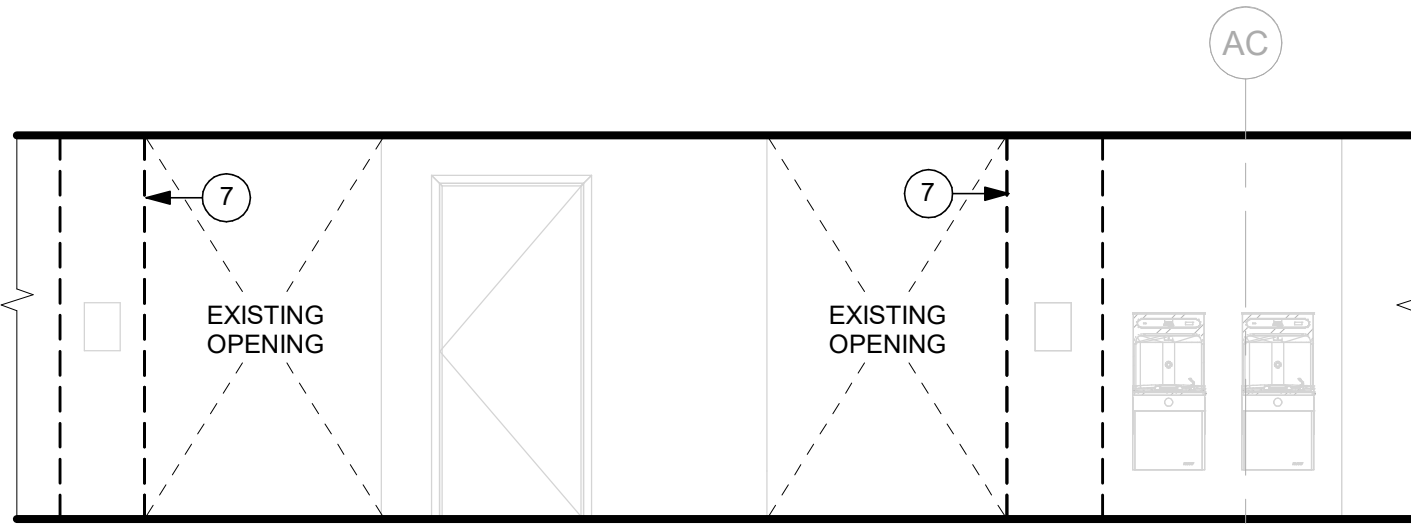

3 T1732/T1734 EXTERIOR ENTRY - DEMO
SCALE: 1/4" = 1'-0"

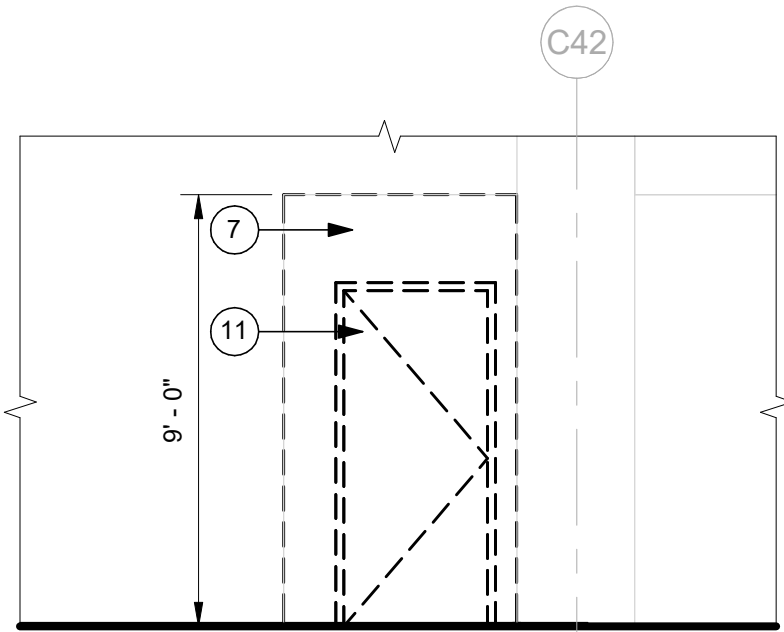

4 C2037 EXTERIOR ENTRY - DEMO
SCALE: 1/4" = 1'-0"

NOTES

- DIMENSIONS ARE TO FACE OF FINISH AND CENTERLINE OF GRID LINES. THEY ARE FOR REFERENCE ONLY AND SHOULD BE FIELD VERIFIED BY CONTRACTOR FOR ACCURACY.
- CONTRACTOR SHALL MAINTAIN FIRE RATED ASSEMBLIES AS REQUIRED.
- CONTRACTOR SHALL PROTECT ALL (E) ADJACENT SURFACES AND FINISHES NOT RECEIVING WORK. ADJACENT FINISHES SHALL BE RESTORED TO PRE-CONSTRUCTION CONDITION.
- CONTRACTOR TO COORDINATE ALL BACKING FOR WALL MOUNTED ACCESSORIES AS NEEDED. REFERENCE SHEET A11.01 FOR TYPICAL BACKING PLATE SCHEDULES.
- COORDINATE STORAGE OF FURNISHINGS, EQUIPMENT AND OTHER FIXTURES W/ PORT.
- COORDINATE W/ PORT WASTE MINIMIZATION TEAM FOR RECYCLING, RE-PURPOSING, OR DISPOSAL OF DEMOLISHED ITEMS AND CONSTRUCTION WASTE.
- LIGHTING, FIRE ALARM, AND SECURITY TO REMAIN OPERATIONAL DURING CONSTRUCTION. CONTRACTOR TO COORDINATE W/ PORT.
- AREAS BEYOND LINE OF WORK MAY BE INCLUDED TO FACILITATE CONSTRUCTION AND PROJECT COMPLETION.
- REFERENCE SPECIFICATION DIVISIONS 1 AND 2 FOR ADDITIONAL REQUIREMENTS.
- REFERENCE SHEET A11.00 FOR TYPICAL PARTITION TYPES AND METAL STUD FRAMING INFO.
- REFERENCE SHEET A10.00 FOR FINISH AND DOOR / FRAME SCHEDULE.
- REFERENCE STRUCTURAL FOR SLAB INFILL DETAILS AT (N) FLOOR DRAINS.
- REPAIR AND REPLACE EXISTING FLOOR, ROOF AND WALL FIREPROOFING AT ALL NEW WALL AND CEILING CONNECTIONS.
- REFERENCE A8 SHEET SERIES FOR FINISH PLANS SHOWING FLOOR AND WALL FINISHES.

KEYNOTES

- DEMO (E) WALL AND HEADER ABOVE OPENING
- REMOVE AND REINSTALL (E) WATER FOUNTAINS
- DEMO (E) SS BULLNOSE
- START OF WORK LINE
- (E) WALL, SOFFIT AND COUNTER TO REMAIN
- DEMO (E) COLUMN COVER
- DEMO (E) WALL
- (E) HEADER TO REMAIN, DEMO (E) WOOD PANEL FINISH
- (E) MECHANICAL SOFFIT TO REMAIN
- DEMO (E) WOOD PANEL FINISH
- DEMO (E) DOOR
- REMOVE AND REINSTALL (E) TEMPORARY BARRICADE ACCESS DOOR



mwa architects

2025D031
DESIGN NUMBER

103101
PROJECT NUMBER

PORTLAND INTERNATIONAL AIRPORT

TERMINAL RESTROOM REHABILITATION 2026

INTERIOR ELEVATIONS - DEMO

SUBMITTED BY
BRIAN FRANCIS

DESIGNED BY
A. COOK

DRAWN BY
M. PHILLIPS

CHECKED BY
J. ROOT

DATE
JULY 2026

SHEET NO.
29

DISC. SHT. NO.
A6.00

TYPE
CD

PDX 2026-510

A6.00