




CAN YOU SEE THE AIRPLANES? THE ADJACENT SAMPLES SHOW THREE DIFFERENT LEVELS OF SHADING. SETTINGS FOR VIEWING AND PRINTING DRAWING CONTENT ARE OPTIMIZED WHEN ALL THREE PLANES ARE VISIBLE. THIS GUIDANCE IS PROVIDED FOR REFERENCE ONLY.

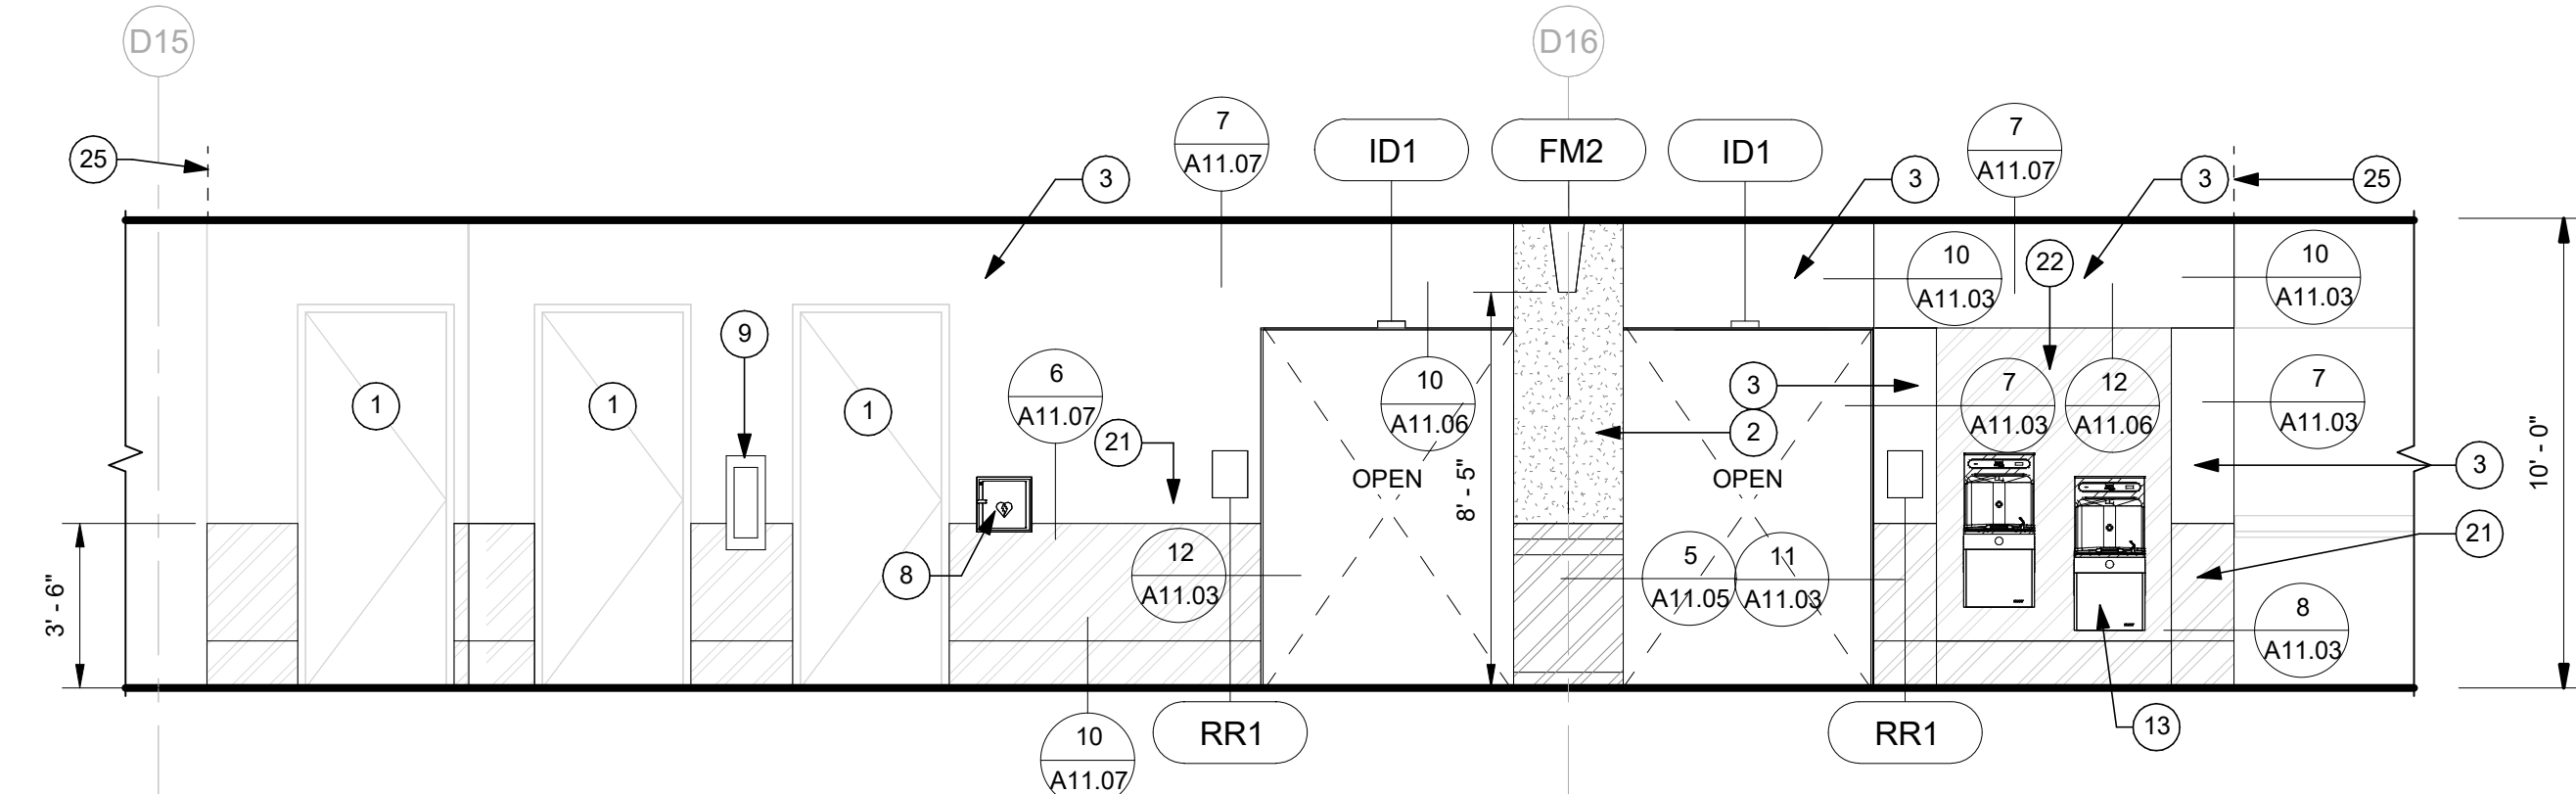


1 D2222/D2223 EXTERIOR ENTRY
SCALE: 1/4" = 1'-0"

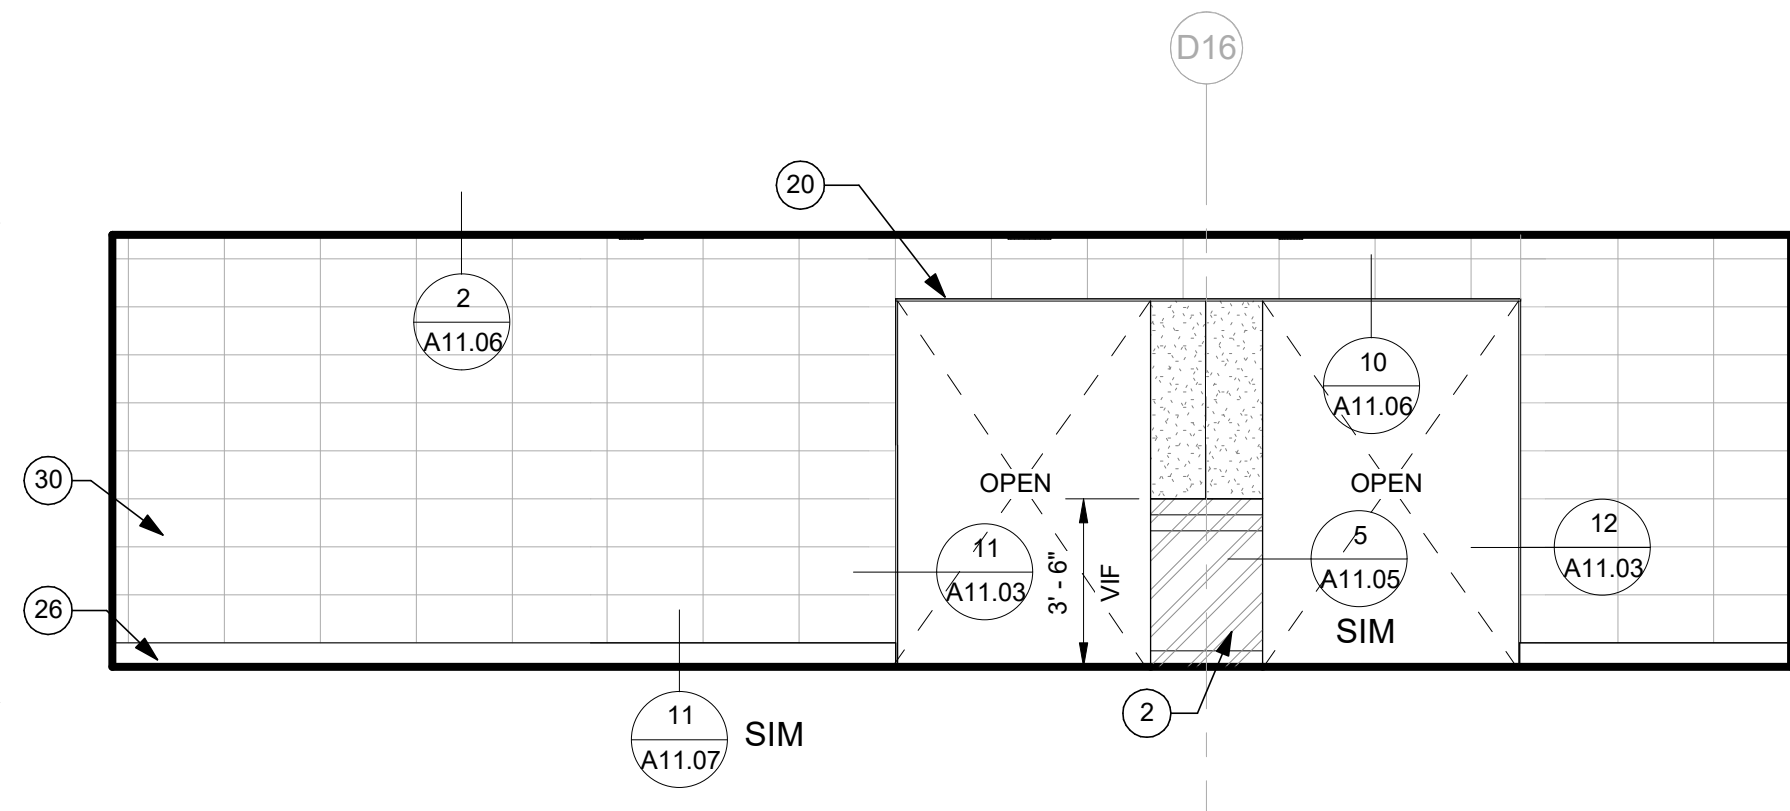


2 D2222/D2223 INTERIOR ENTRY
SCALE: 1/4" = 1'-0"

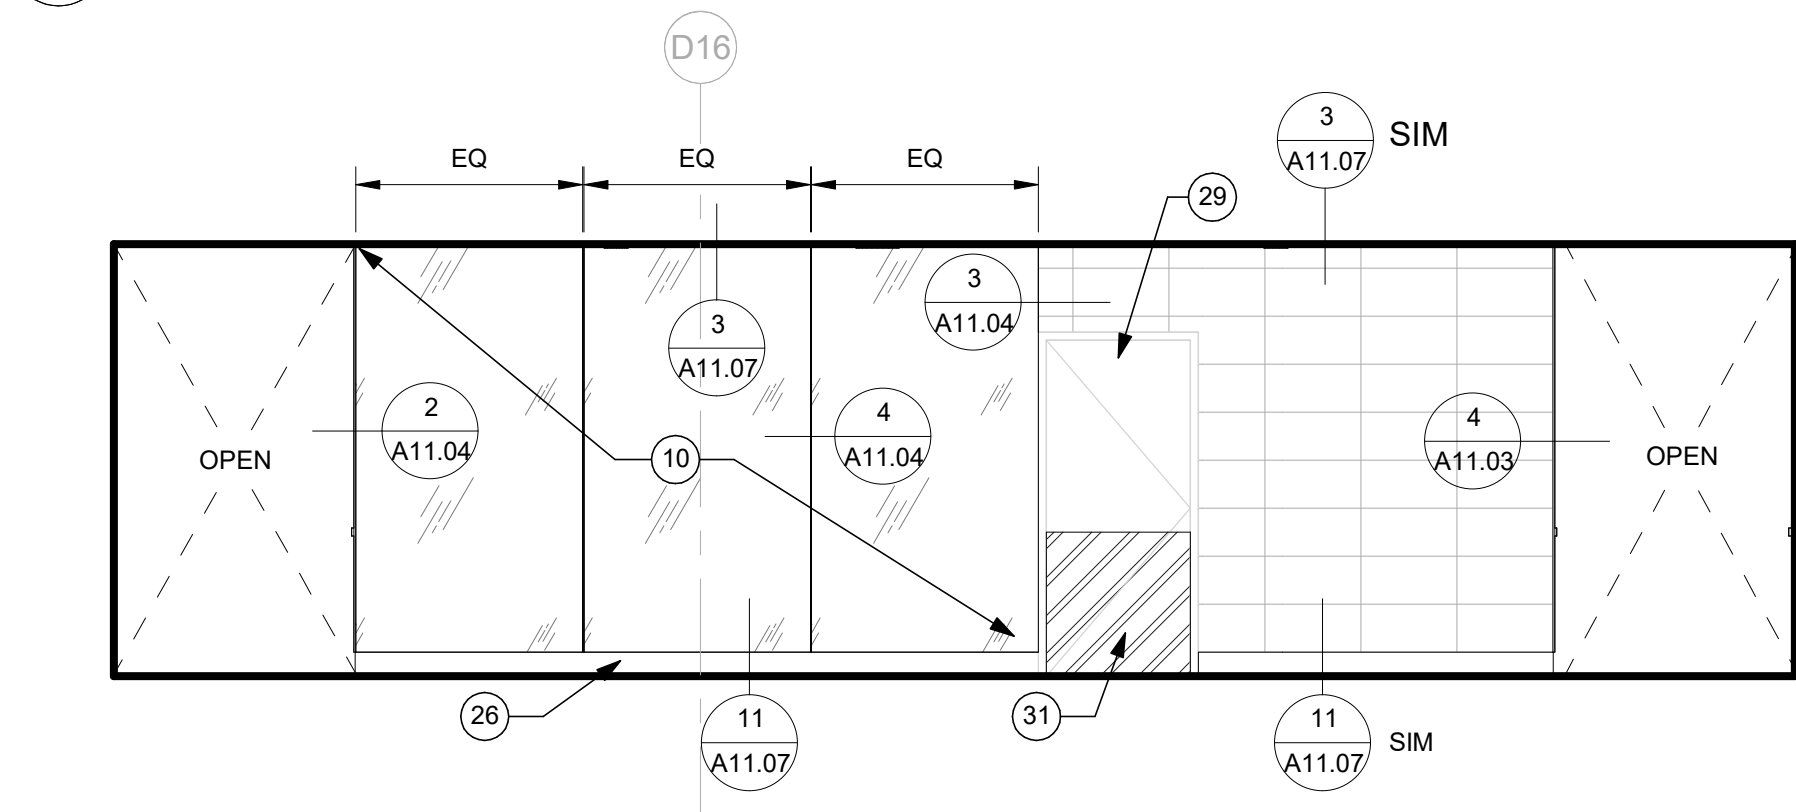


3 D2222/D2223 ENTRY
SCALE: 1/4" = 1'-0"

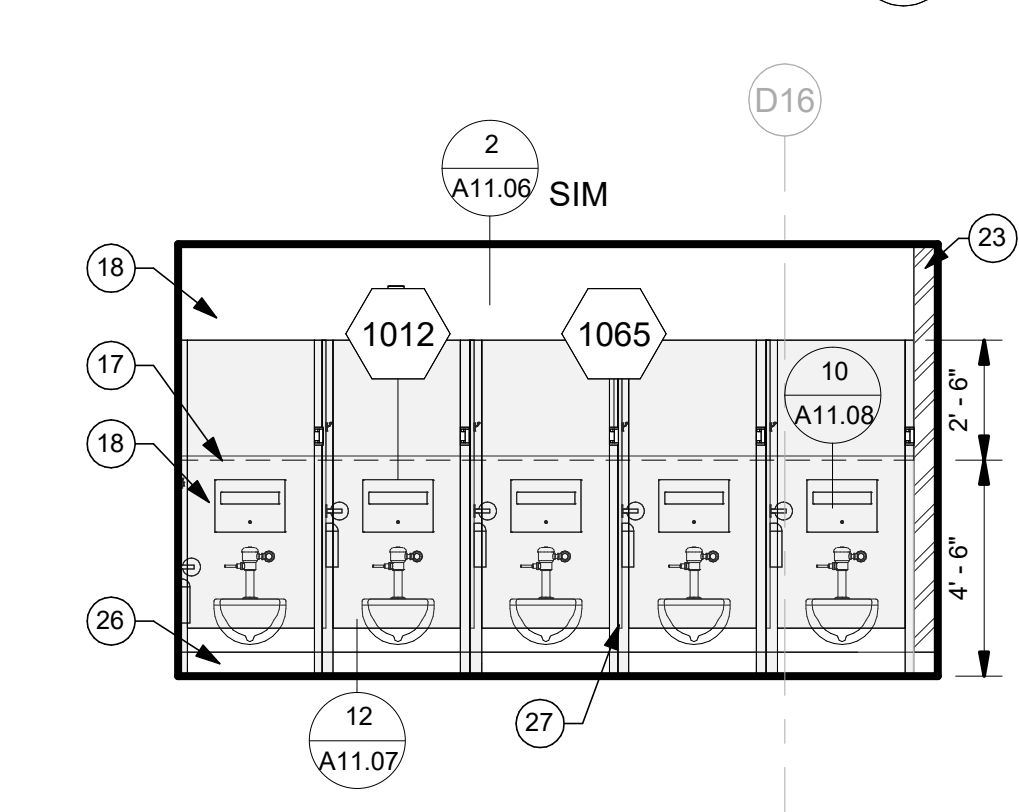


4 D2223 - N
SCALE: 1/4" = 1'-0"

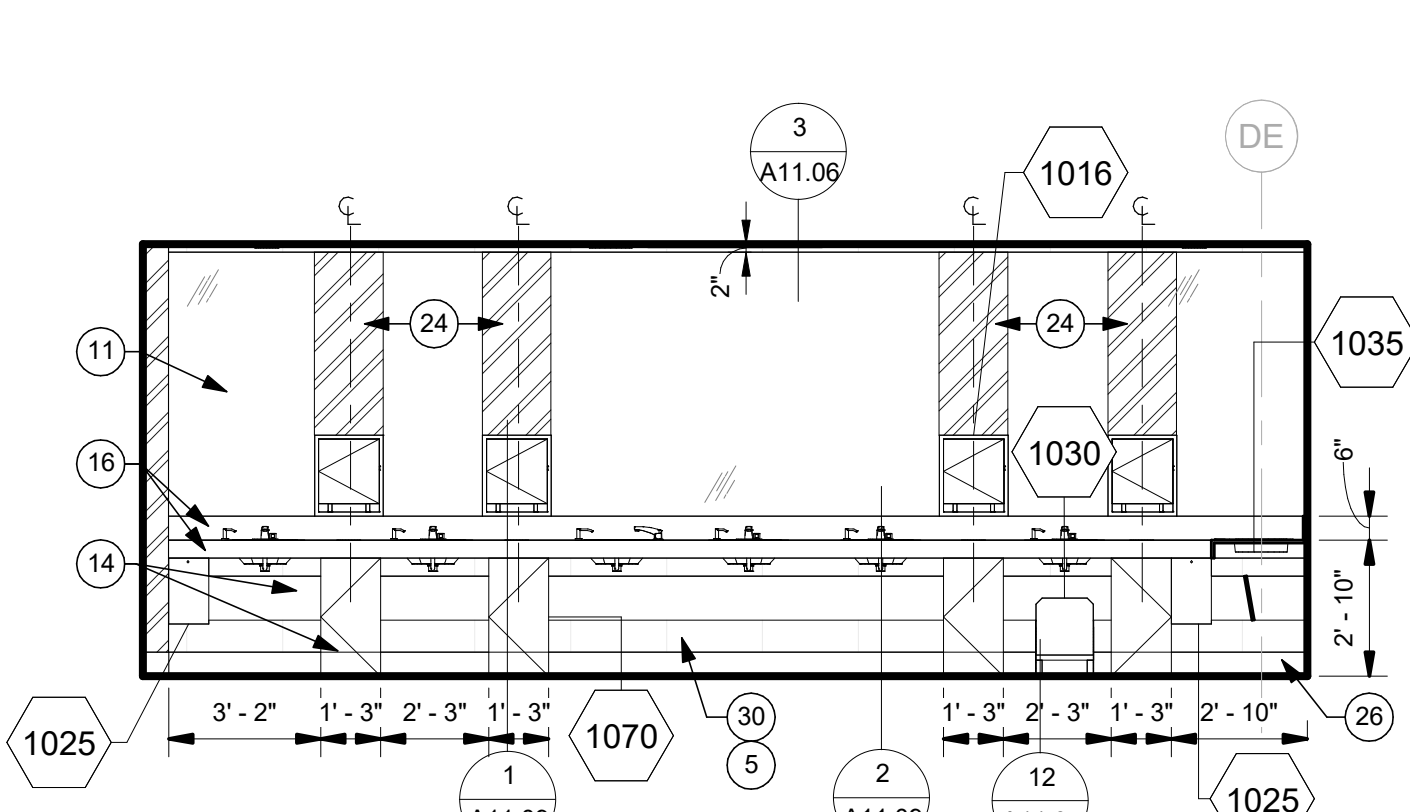


5 D2223 - E
SCALE: 1/4" = 1'-0"

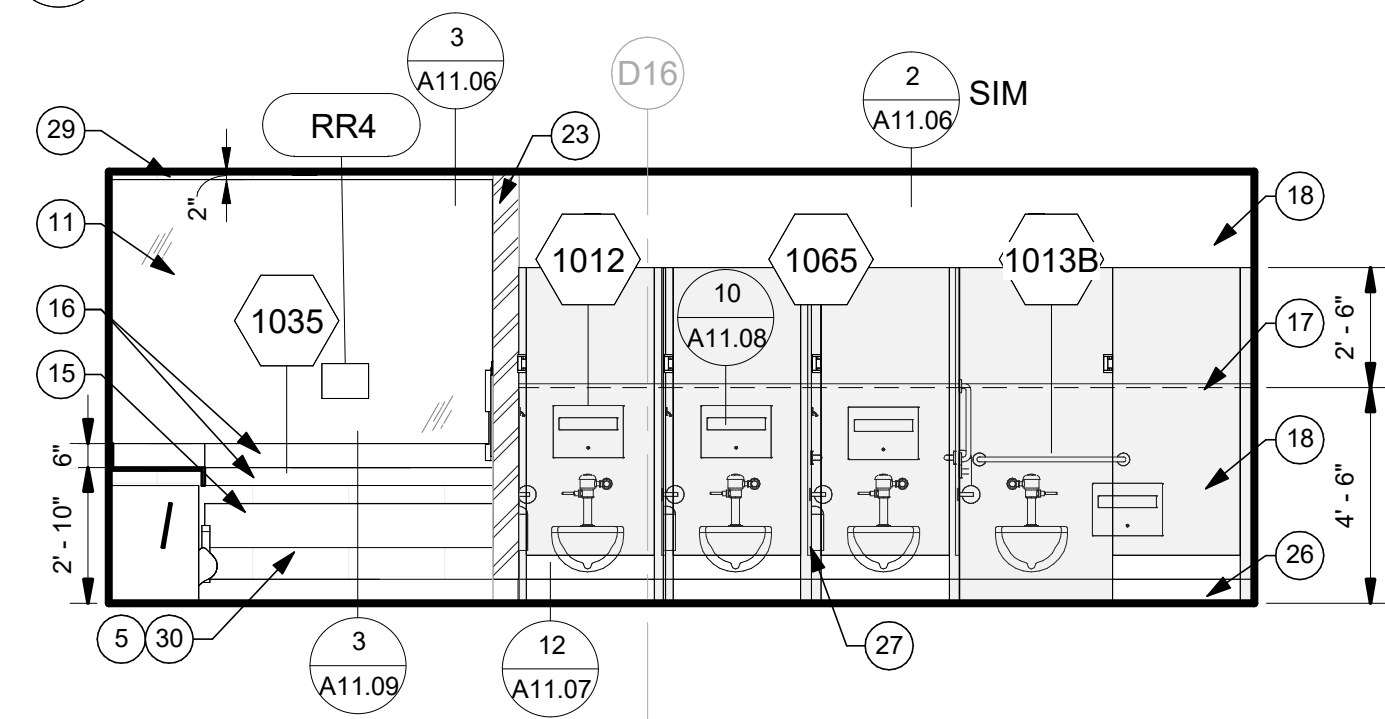


6 D2223 - S
SCALE: 1/4" = 1'-0"

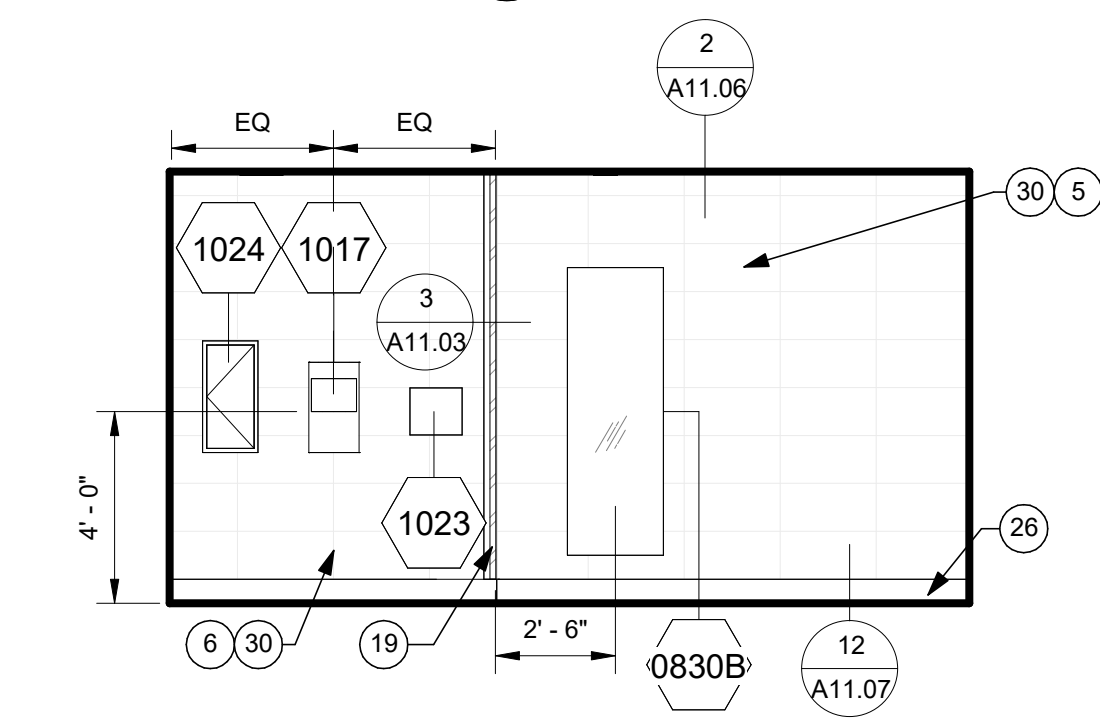

7 D2223 - W
SCALE: 1/4" = 1'-0"

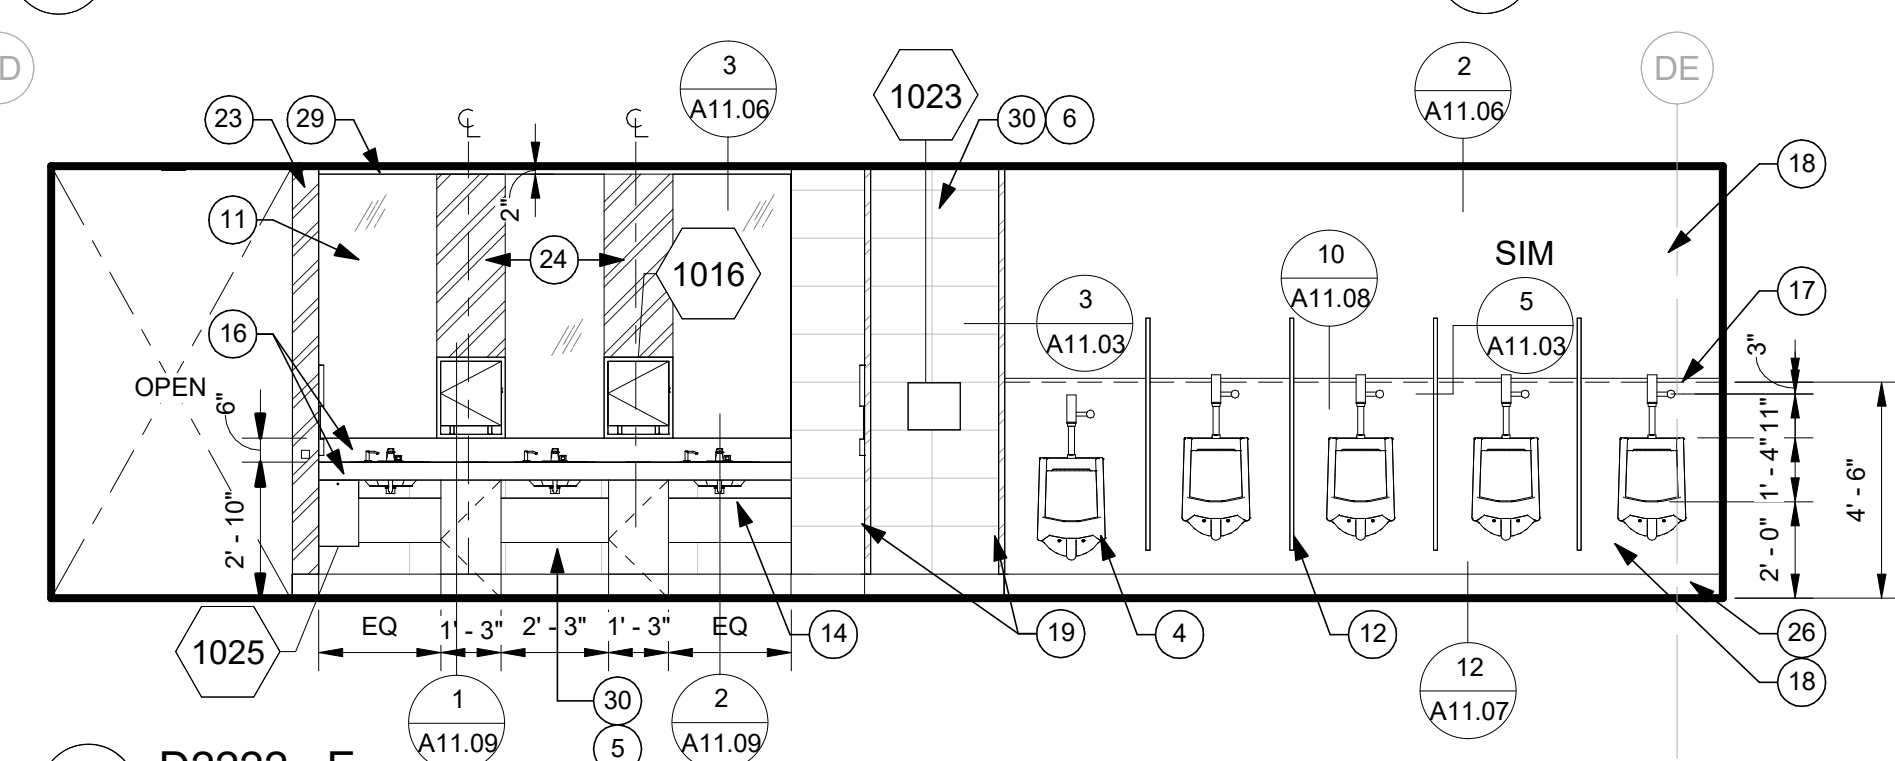

8 D2222 - E
SCALE: 1/4" = 1'-0"

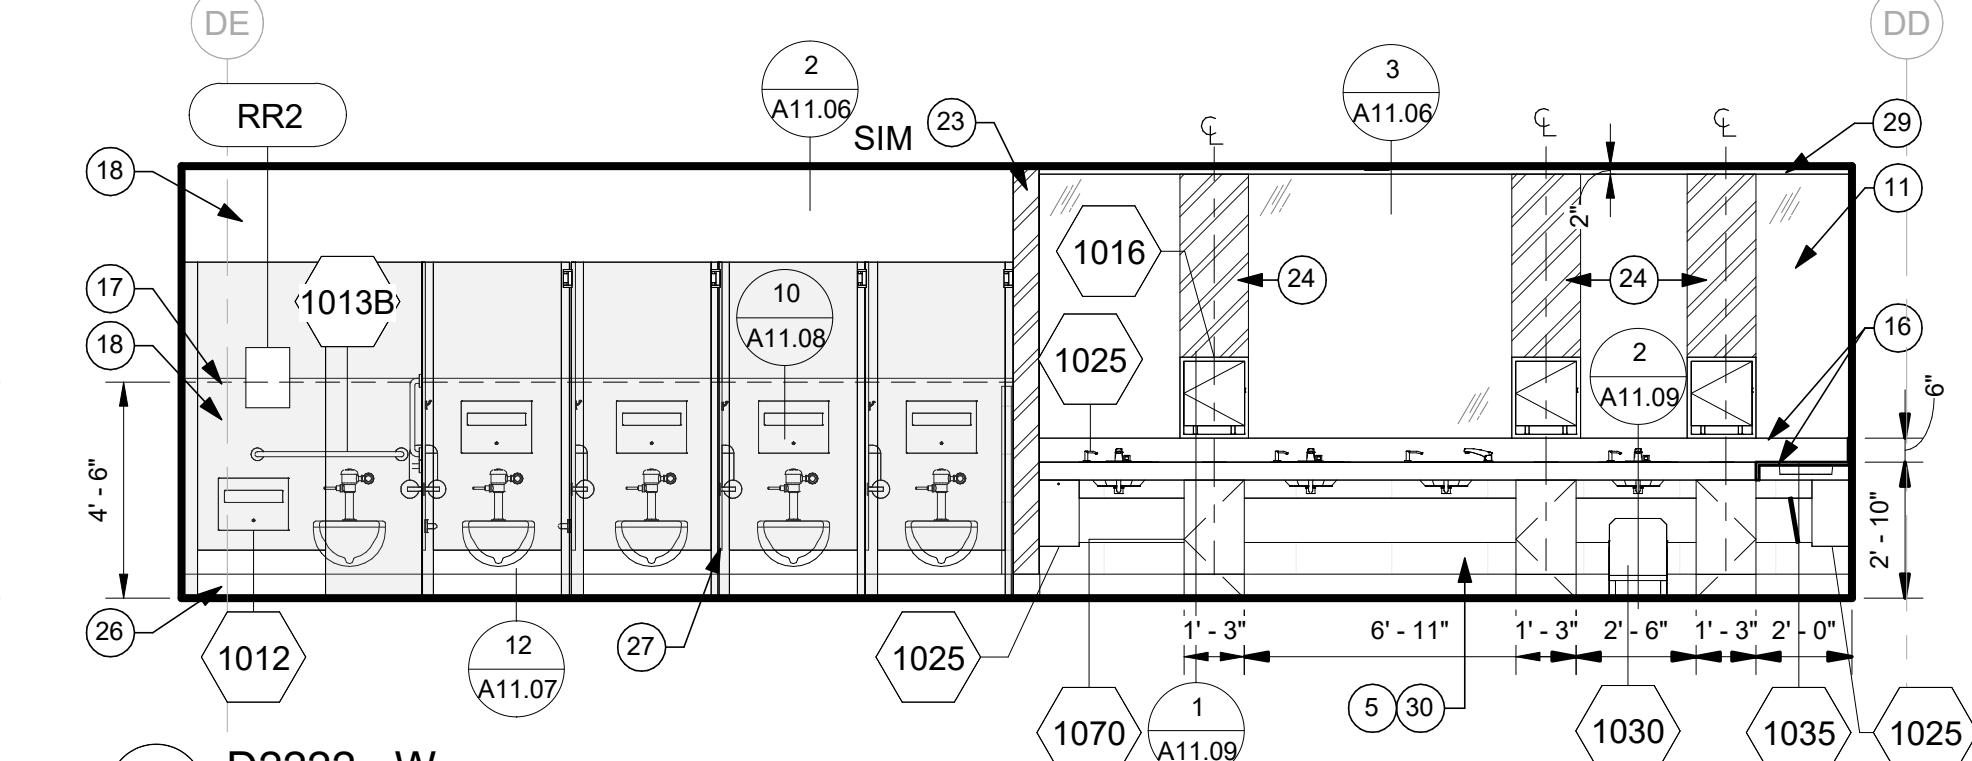

9 D2222 - W
SCALE: 1/4" = 1'-0"


NOTES

- DIMENSIONS ARE TO FACE OF FINISH AND CENTERLINE OF GRID LINES. THEY ARE FOR REFERENCE ONLY AND SHOULD BE FIELD VERIFIED BY CONTRACTOR FOR ACCURACY.
- CONTRACTOR SHALL MAINTAIN FIRE RATED ASSEMBLIES AS REQUIRED.
- CONTRACTOR SHALL PROTECT ALL (E) ADJACENT SURFACES AND FINISHES NOT RECEIVING WORK. ADJACENT FINISHES SHALL BE RESTORED TO PRE-CONSTRUCTION CONDITION.
- CONTRACTOR TO COORDINATE ALL BACKING FOR WALL MOUNTED ACCESSORIES AS NEEDED. REFERENCE SHEET A11.01 FOR TYPICAL BACKING PLATE SCHEDULES.
- COORDINATE STORAGE OF FURNISHINGS, EQUIPMENT AND OTHER FIXTURES W/ PORT.
- COORDINATE W/ PORT WASTE MINIMIZATION TEAM FOR RECYCLING, RE-PURPOSING, OR DISPOSAL OF DEMOLISHED ITEMS AND CONSTRUCTION WASTE.
- LIGHTING, FIRE ALARM, AND SECURITY TO REMAIN OPERATIONAL DURING CONSTRUCTION. CONTRACTOR TO COORDINATE W/ PORT.
- AREAS BEYOND LINE OF WORK MAY BE INCLUDED TO FACILITATE CONSTRUCTION AND PROJECT COMPLETION.
- REFERENCE SPECIFICATION DIVISIONS 1 AND 2 FOR ADDITIONAL REQUIREMENTS.
- REFERENCE SHEET A11.00 FOR TYPICAL PARTITION TYPES AND METAL STUD FRAMING INFO.
- REFERENCE SHEET A10.00 FOR FINISH AND DOOR / FRAME SCHEDULE.
- REFERENCE STRUCTURAL FOR SLAB INFILL DETAILS AT (N) FLOOR DRAINS.
- REPAIR AND REPLACE EXISTING FLOOR, ROOF AND WALL FIREPROOFING AT ALL NEW WALL AND CEILING CONNECTIONS.
- REFERENCE A8 SHEET SERIES FOR FINISH PLANS SHOWING FLOOR AND WALL FINISHES.

KEYNOTES

- (E) DOOR TO REMAIN
- (N) COLUMN COVER TO MATCH EXISTING
- (N) PAINTED GYP BD
- ADA URINAL
- CENTER FULL TILE ON WALL
- CENTER GROUT LINE ON WALL
- DEFIBRILLATOR CABINET
- FEC
- LAMINATED MONOLITHIC GLASS WITH CUSTOM PRINTED BACK LAYER, GL29A
- MIRROR, MI1
- URINAL SCREEN, TC2
- REMOVE AND REINSTALL (E) WATER FOUNTAINS
- SOLID SURFACE APRON AND CASEWORK, SSM2
- SOLID SURFACE APRON, SSM2
- SOLID SURFACE COUNTERTOP AND BACKSPLASH, SSM1
- SOLID SURFACE LEDGE W/ BUILT-UP RAIL, SSM7
- SOLID SURFACE WALL PANELS, SSM7
- SS CORNER GUARD, CG1
- SS PLATE AT JAMBS AND ACROSS HEAD OF OPENING, DM1
- SS WAINSCOT, DM3
- SS WALL PANEL, DM3
- STAINLESS STEEL PLATE, DM1
- STAINLESS STEEL PLATE, DM1. BUTT EDGES OF MIRROR UP TO EDGES OF PLATE AND PROVIDE CONTINUOUS CEILING JOINT
- STAINLESS STEEL PLATE, DM(1). BUTT EDGES OF MIRROR UP TO EDGES OF PLATE AND PROVIDE CONTINUOUS CEILING JOINT
- START OF WORK LINE
- TERRAZZO WALL BASE, TZR4
- TOILET COMPARTMENT, TC2
- WALL PAINT, P1
- WALL TILE, T1
- SS KICK PLATE

Port of Portland

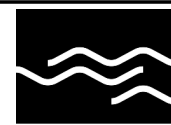

mwa architects

2025D031

DESIGN NUMBER

103101

PROJECT NUMBER

PORTLAND INTERNATIONAL AIRPORT

TERMINAL RESTROOM REHABILITATION 2026

INTERIOR ELEVATIONS 2

SUBMITTED BY	BRIAN FRANCIS
DESIGNED BY	A. COOK
DRAWN BY	M. PHILLIPS
CHECKED BY	J. ROOT
DATE	JULY 2026
SHEET NO.	31
TYPE	CD
DISC. SHT. NO.	
PDX 2026-510	A7.01