
 


1. DIMENSIONS ARE TO FACE OF FINISH AND CENTERLINE OF GRID LINES. THEY ARE FOR REFERENCE ONLY AND SHOULD BE FIELD VERIFIED BY CONTRACTOR FOR ACCURACY.
2. CONTRACTOR SHALL MAINTAIN FIRE RATED ASSEMBLIES AS REQUIRED.
3. CONTRACTOR SHALL PROTECT ALL (E) ADJACENT SURFACES AND FINISHES NOT RECEIVING WORK . ADJACENT FINISHES SHALL BE RESTORED TO PRE-CONSTRUCTION CONDITION.
4. CONTRACTOR TO COORDINATE ALL BACKING FOR WALL MOUNTED ACCESSORIES AS NEEDED. REFERENCE SHEET A11.01 FOR TYPICAL BACKING PLATE SCHEDULES.
5. COORDINATE STORAGE OF FURNISHINGS, EQUIPMENT AND OTHER FIXTURES W/ PORT.
6. COORDINATE W/ PORT WASTE MINIMIZATION TEAM FOR RECYCLING, RE-PURPOSING, OR DISPOSAL OF DEMOLISHED ITEMS AND CONSTRUCTION WASTE.
7. LIGHTING, FIRE ALARM, AND SECURITY TO REMAIN OPERATIONAL DURING CONSTRUCTION. CONTRACTOR TO COORDINATE W/ PORT.
8. AREAS BEYOND LINE OF WORK MAY BE INCLUDED TO FACILITATE CONSTRUCTION AND PROJECT COMPLETION.
9. REFERENCE SPECIFICATION DIVISIONS 1 AND 2 FOR ADDITIONAL REQUIREMENTS.
10. REFERENCE SHEET A11.00 FOR TYPICAL PARTITION TYPES AND METAL STUD FRAMING INFO.
11. REFERENCE SHEET A10.00 FOR FINISH AND DOOR / FRAME SCHEDULE
12. REFERENCE STRUCTURAL FOR SLAB INFILL DETAILS AT (N) FLOOR DRAINS
13. REPAIR AND REPLACE EXISTING FLOOR, ROOF AND WALL FIREPROOFING AT ALL NEW WALL AND CEILING CONNECTIONS.
14. REFERENCE A8 SHEET SERIES FOR FINISH PLANS SHOWING FLOOR AND WALL FINISHES.

LEGEND

	(E) 2-HOUR RATED WALL
	(E) 1-HOUR RATED WALL
	(N) FULL HEIGHT WALL WITH FINISH PER SCHEDULE, SEE PARTITION TYPES
	(E) WALL WITH FINISH PER SCHEDULE, SEE PARTITION TYPES

KEY PLAN

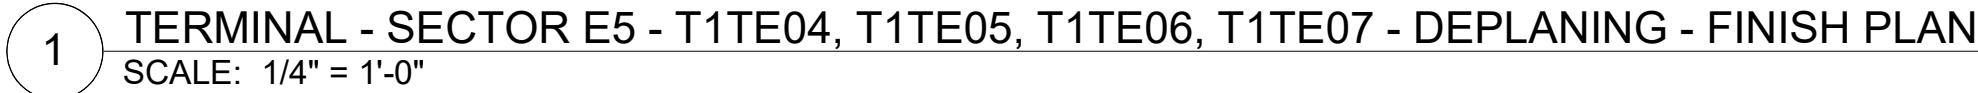

																				  mwa architects																				PORTLAND INTERNATIONAL AIRPORT										SUBMITTED BY BRIAN FRANCIS									
																														TERMINAL RESTROOM REHABILITATION 2026										DESIGNED BY A. COOK																			
																														TERMINAL - SECTOR E5 - T1TE04, T1TE05, T1TE06, T1TE07 - DEPLANING - FINISH PLAN										DRAWN BY M. PHILLIPS																			
	CHECKED BY J. ROOT																			
	DATE JULY 2026																			
	SHEET NO. 36										TYPE CD									
	DRAWING NO. PDX 2026-510										DISC. SHT. NO. A8.03									
NO. DATE BY REVISIONS										NO. DATE BY REVISIONS										2025D031 DESIGN NUMBER										103101 PROJECT NUMBER																													

IF ELECTRONIC SIGNATURE IS BROKEN OR MISSING - THIS IS NOT A LEGAL DRAWING

DRAWING SCALE IS REDUCED 50% WHEN SHEET SIZE IS 11" x 17"