



CAN YOU SEE THE AIRPLANES? THE ADJACENT SAMPLES SHOW THREE DIFFERENT LEVELS OF SHADING. SETTINGS FOR VIEWING AND PRINTING DRAWING CONTENT ARE OPTIMIZED WHEN ALL THREE PLANES ARE VISIBLE. THIS GUIDANCE IS PROVIDED FOR REFERENCE ONLY.

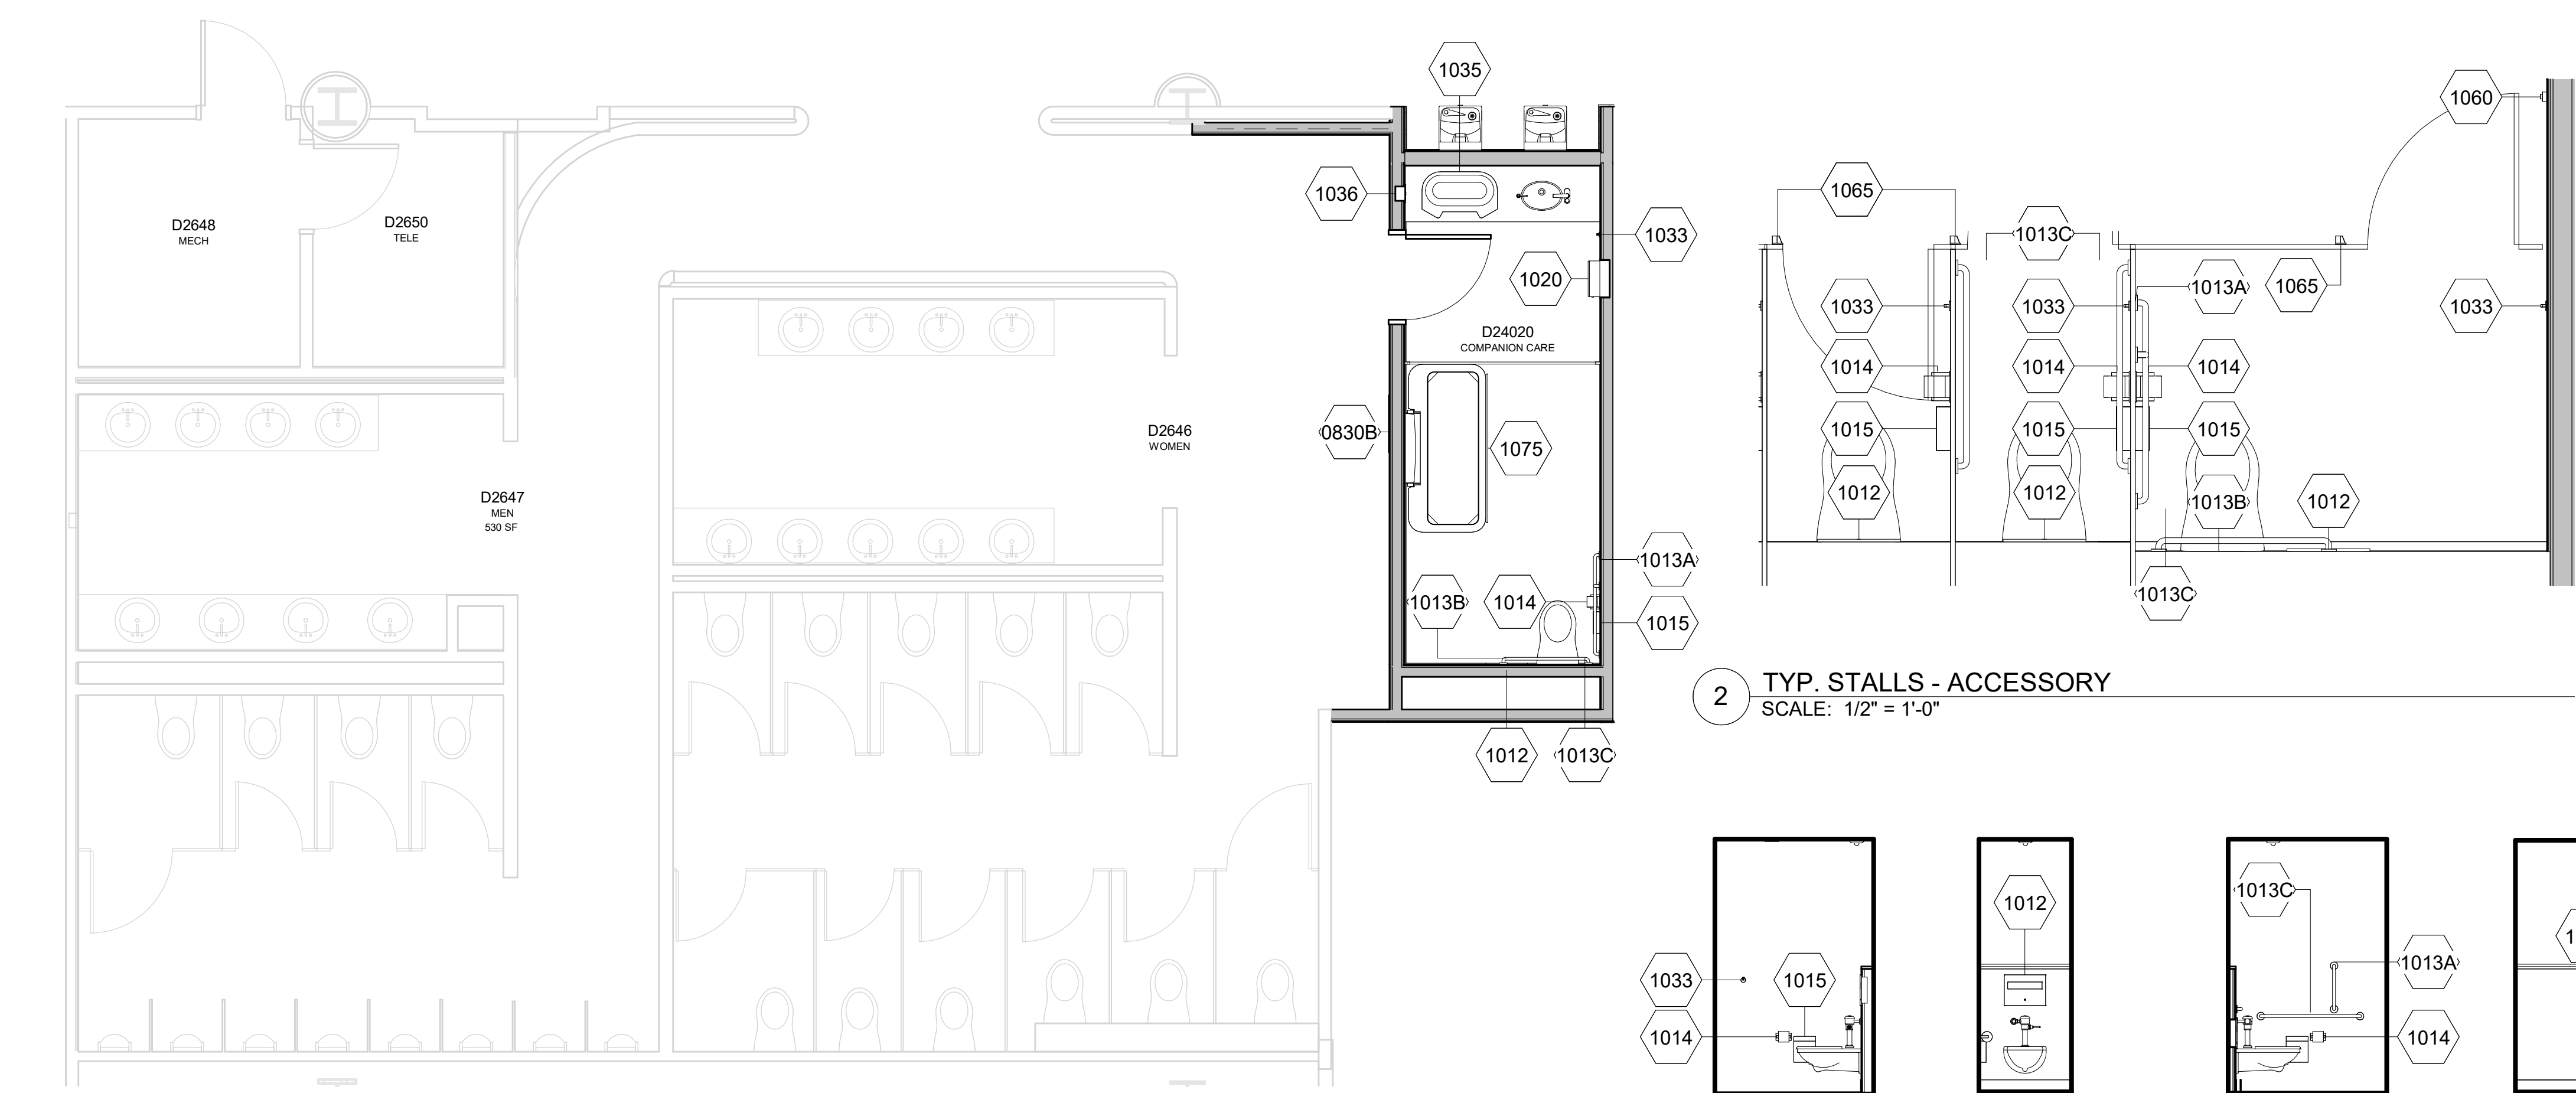

1 D24020 - ACCESSORY
SCALE: 1/4" = 1'-0"

2 TYP. STALLS - ACCESSORY
SCALE: 1/2" = 1'-0"

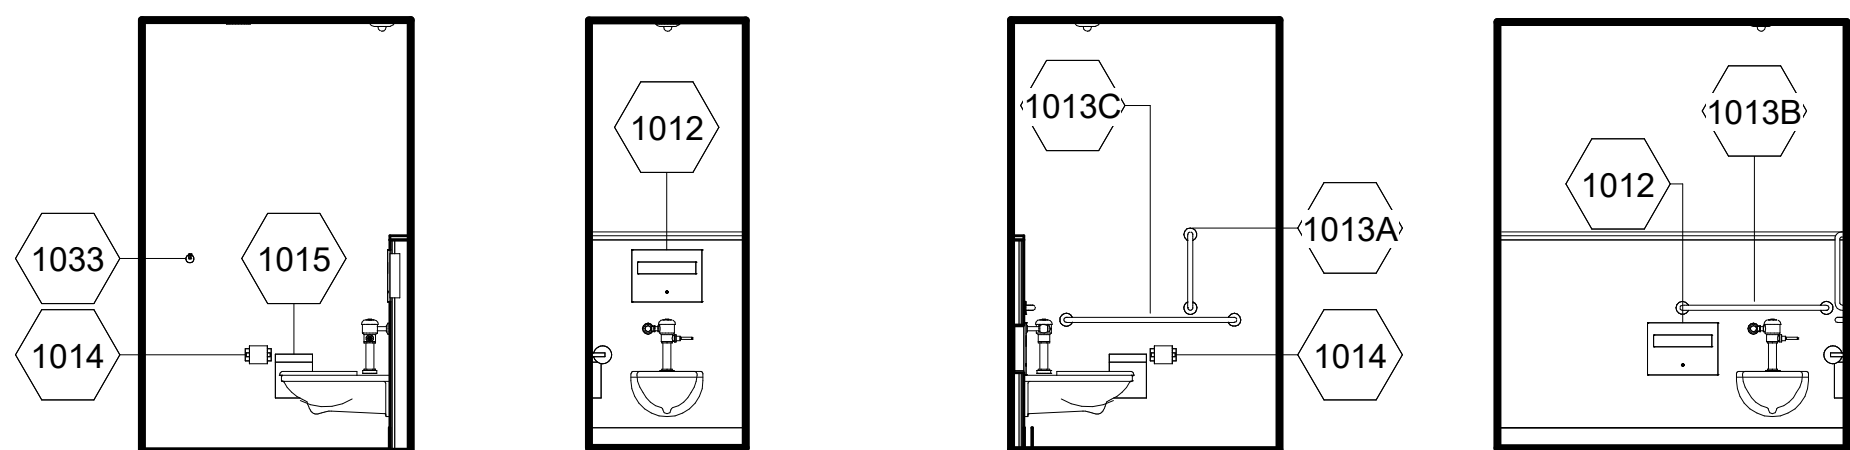


3 STALL SIDE
SCALE: 1/4" = 1'-0"

4 STALL BACK
SCALE: 1/4" = 1'-0"

5 ADA STALL SIDE
SCALE: 1/4" = 1'-0"

6 ADA STALL BACK
SCALE: 1/4" = 1'-0"

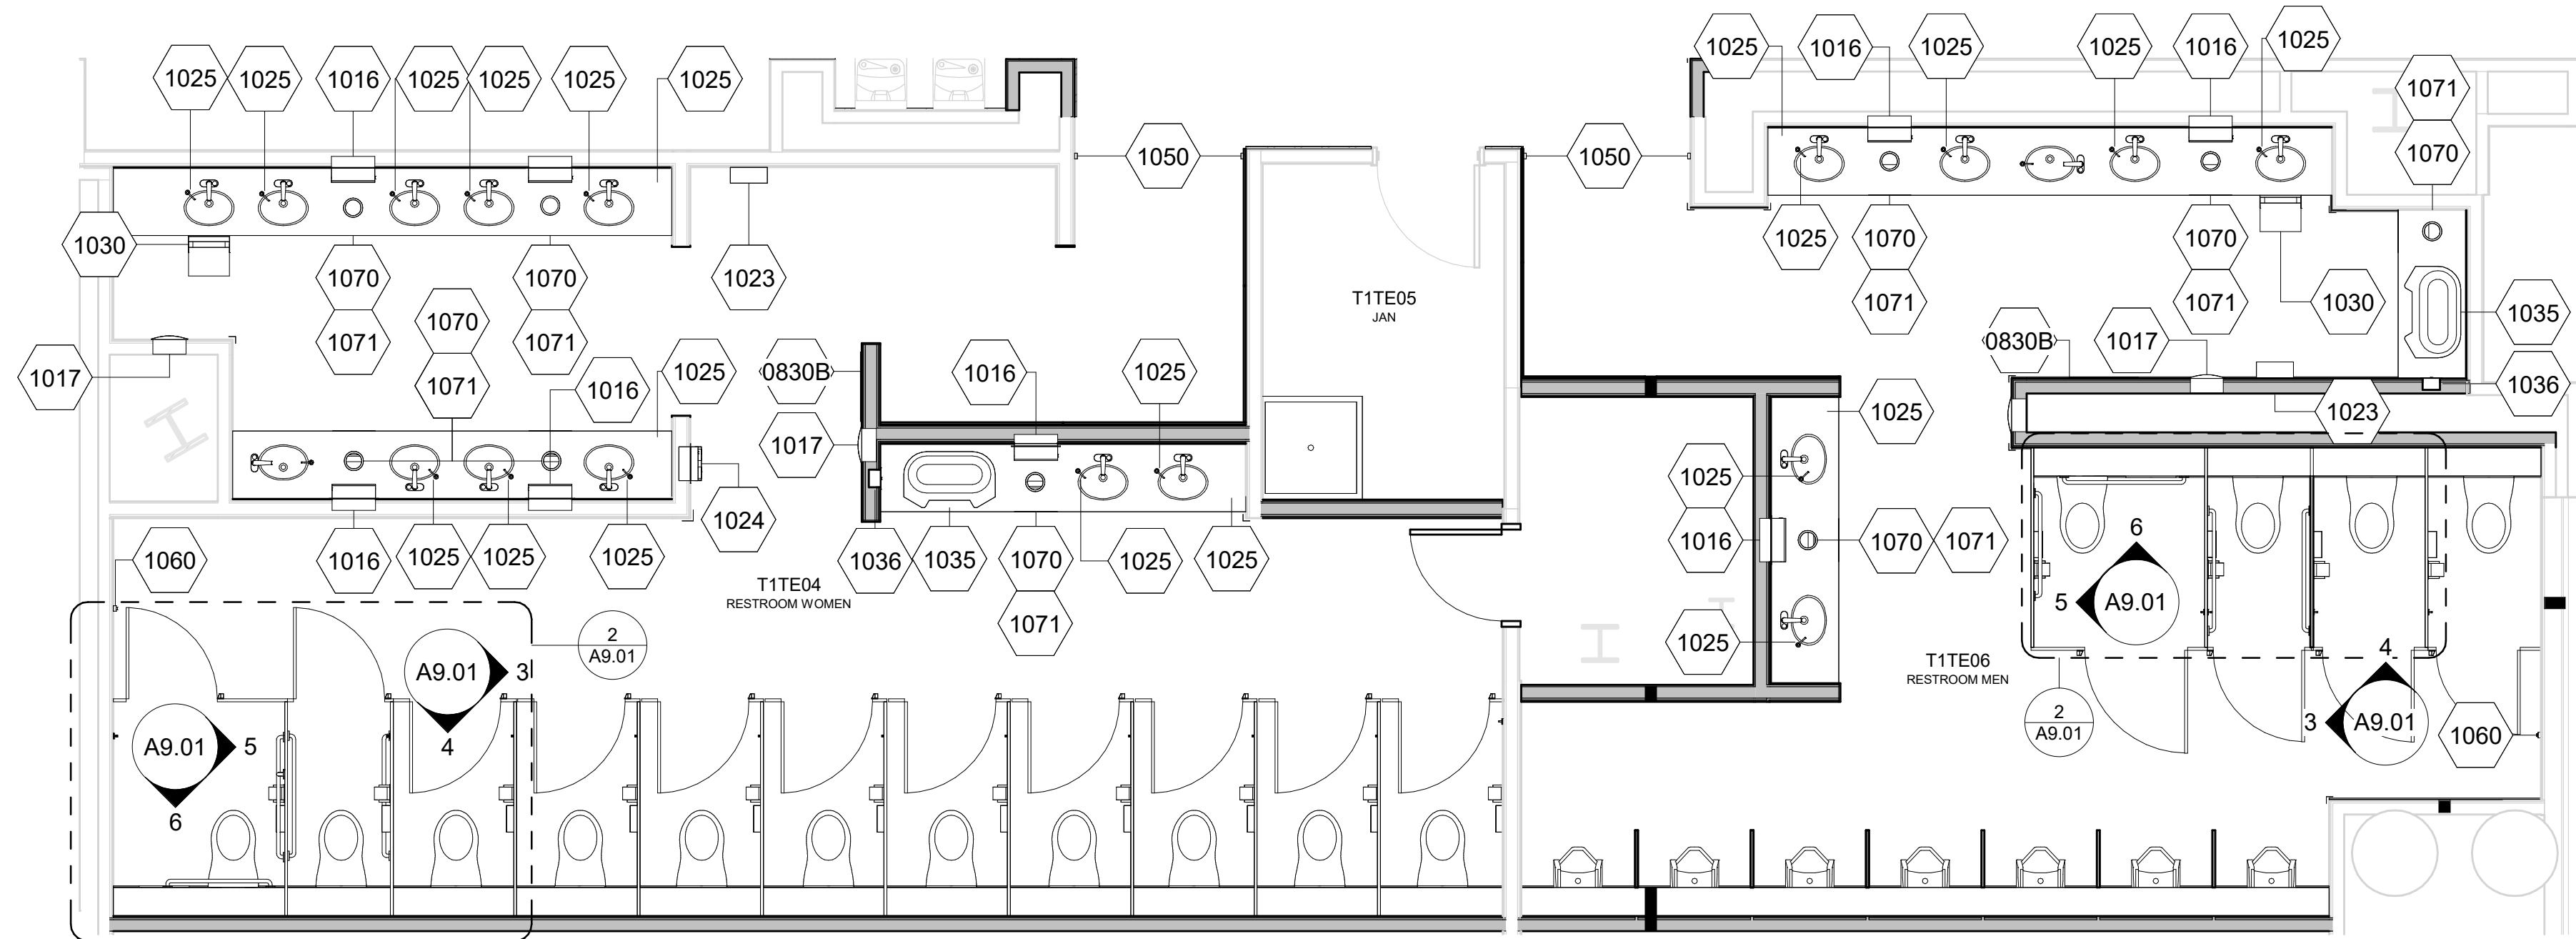

7 T1TE04/T1TE06 - ACCESSORY
SCALE: 1/4" = 1'-0"

NOTES

1. TOILET ACCESSORY TAGS: SEE SPECIFICATION SECTION FOR ADDITIONAL INFORMATION.
2. CENTER ACCESSORIES 1030, 1070, & 1071 WITH CENTERLINE OF SINK.
3. TOILET ACCESSORIES 1030 & 1070 LOCATED BELOW COUNTER.
4. TOILET ACCESSORY 1060 MOUNTING HEIGHT ALIGNS WITH MOUNTED HEIGHT OF TOILET PARTITION DOOR HANDLE.
5. REFER TO TYPICAL MOUNTING HEIGHTS.
6. CONTRACTOR TO COORDINATE ALL BACKING FOR WALL MOUNTED ACCESSORIES AS NEEDED.

Port of Portland



mwa architects

2025D031
DESIGN NUMBER

103101
PROJECT NUMBER

PORTLAND INTERNATIONAL AIRPORT
TERMINAL RESTROOM REHABILITATION 2026
ACCESSORY PLANS 2

SUBMITTED BY	BRIAN FRANCIS
DESIGNED BY	A. COOK
DRAWN BY	M. PHILLIPS
CHECKED BY	J. ROOT
DATE	JULY 2026
SHEET NO.	40
DRAWING NO.	PDX 2026-510
TYPE	CD
DISC. SHT. NO.	A9.01