



CAN YOU SEE THE AIRPLANES? THE ADJACENT SAMPLES SHOW THREE DIFFERENT LEVELS OF SHADING. SETTINGS FOR VIEWING AND PRINTING DRAWING CONTENT ARE OPTIMIZED WHEN ALL THREE PLANES ARE VISIBLE. THIS GUIDANCE IS PROVIDED FOR REFERENCE ONLY.

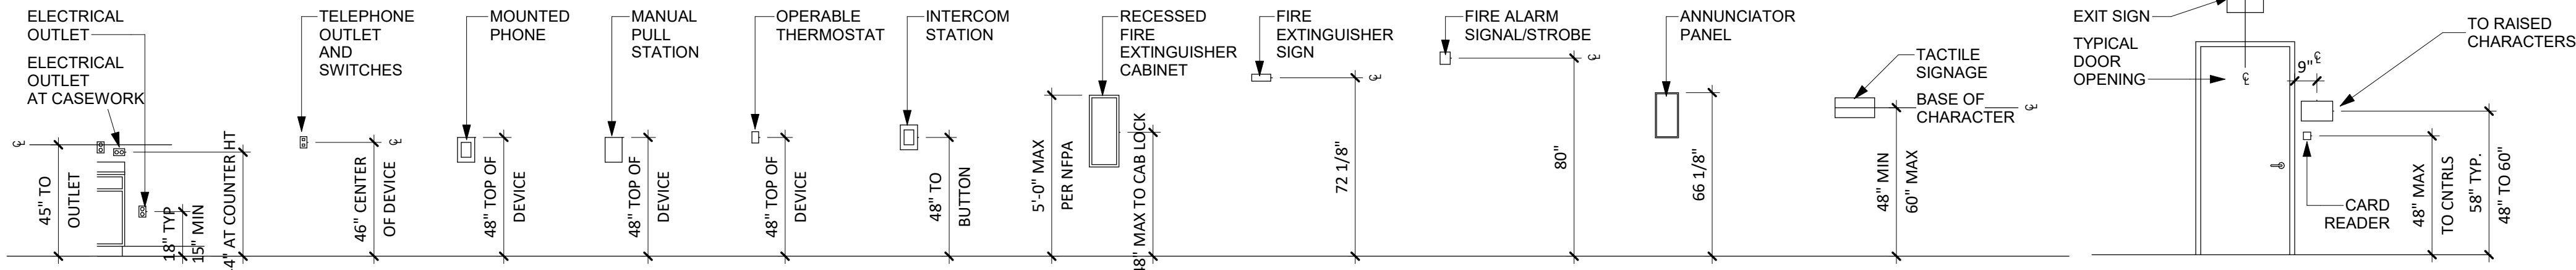


MISCELLANEOUS WALL MOUNTINGS

ACCESSORY MOUNTING HEIGHTS

TYPICAL AT DOOR

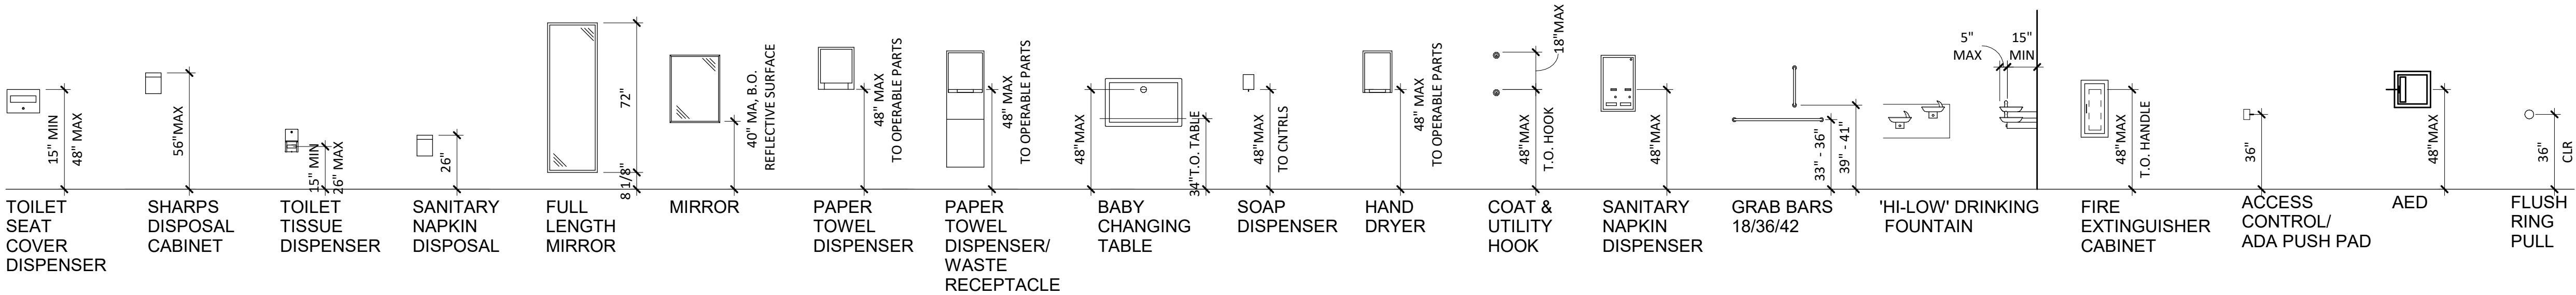

COMMON FIXTURE MOUNTING HEIGHTS

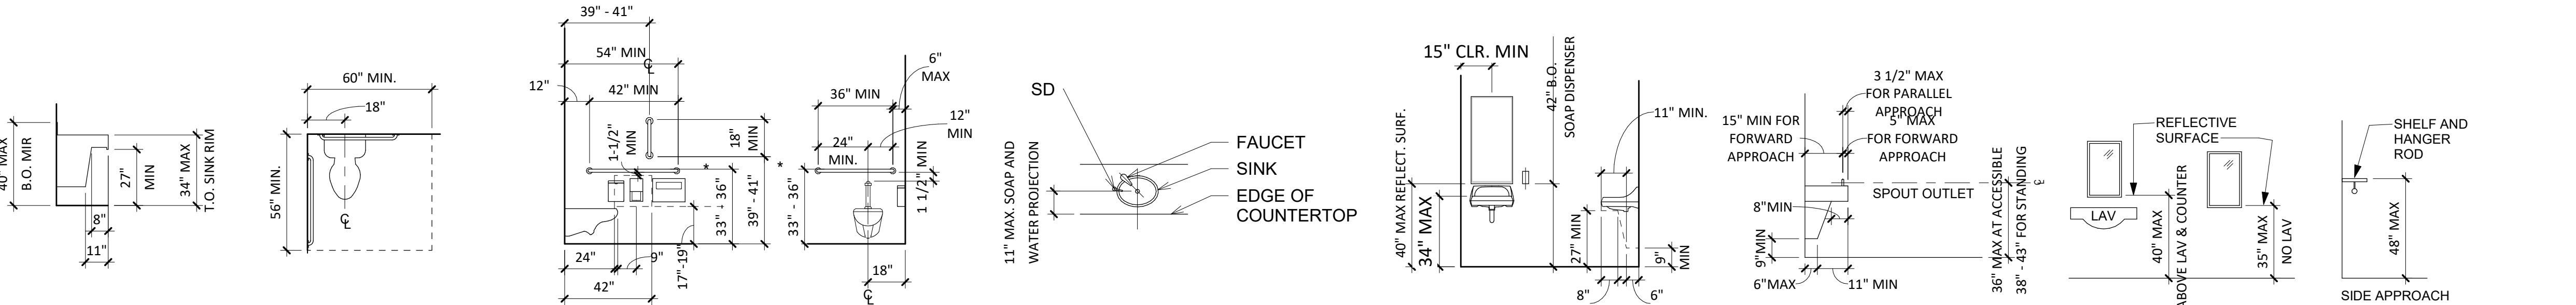

LAVATORY SECTION

CLEAR FLOOR SPACE AT ACCESSIBLE WATER CLOSET

ACCESSIBLE TOILET ACCESSORIES


ENHANCED REACH LAVATORY PLAN

ACCESSIBLE LAVATORY

DRINKING FOUNTAIN

MIRRORS

SHELVES

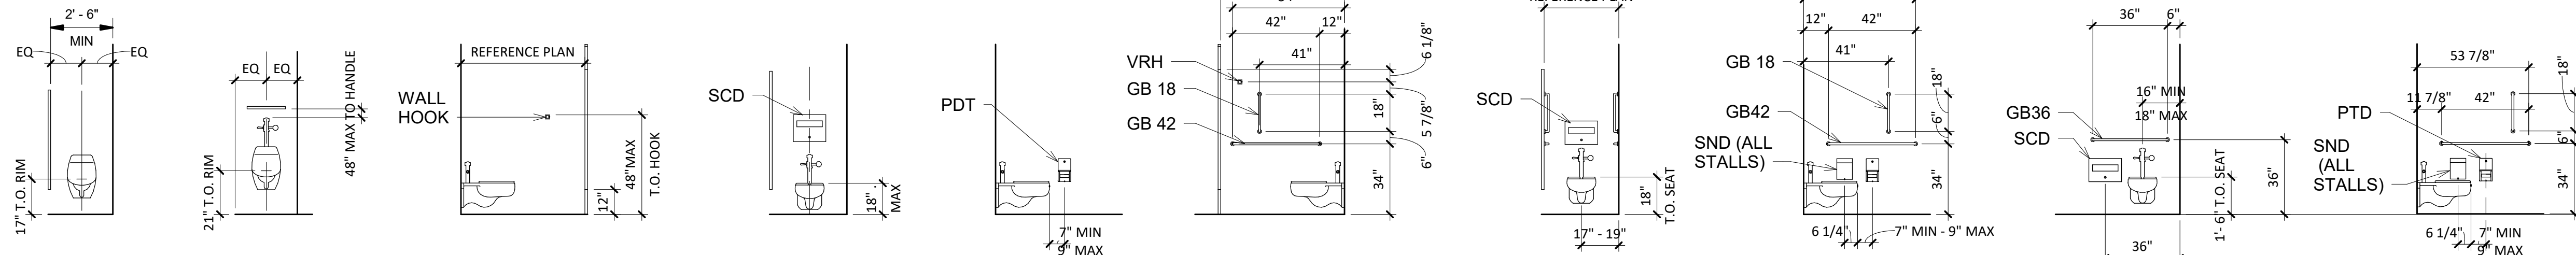

ACCESSIBLE URINAL

TYPICAL URINAL

COMPARTMENT DOOR JAMB SIDE

WATER CLOSET WALL

COMPARTMENT ACCESSORY SIDE

COMPARTMENT DOOR JAMB SIDE


WATER CLOSET WALL

COMPARTMENT ACCESSORY SIDE

WATER CLOSET WALL


COMPARTMENT ACCESSORY SIDE

PLUMBING

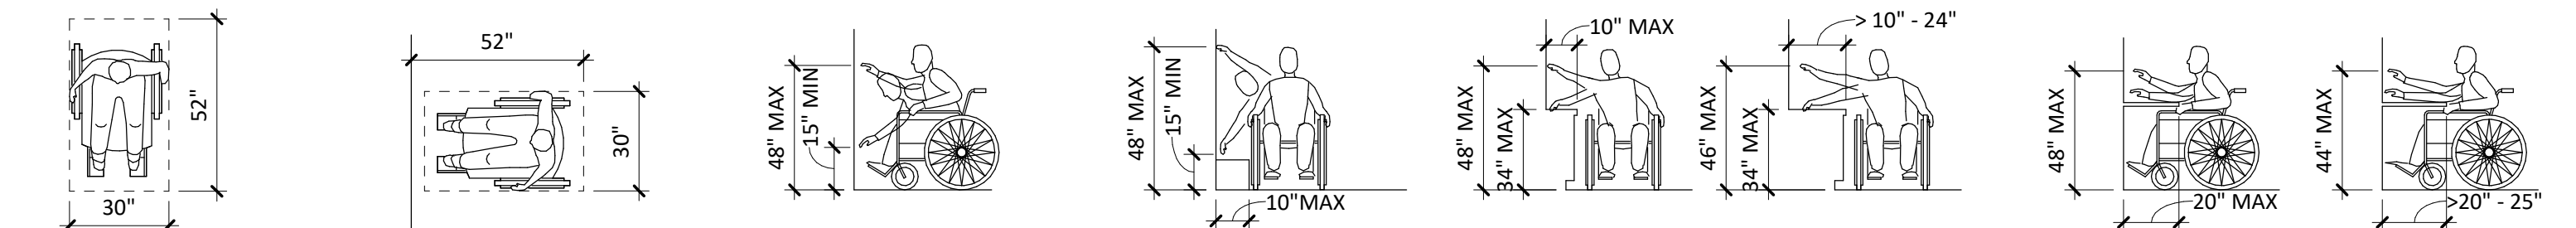

REACH RANGES

REACH RANGES

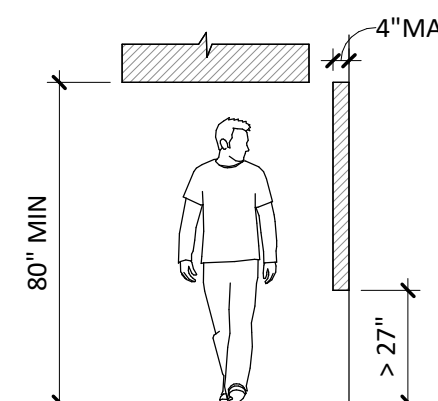

LIMITS OF PROTRUDING OBJECTS

- EXCEPTIONS:
- HANDRAILS MAY PROTRUDE 4 1/2" MAX.
 - DOOR CLOSEST AND DOOR STOPS SHALL BE PERMITTED TO BE 18" MIN ABOVE FLOOR

GENERAL NOTES

- ALL DIMENSIONS INDICATED ON THIS SHEET ARE **CLEAR MINIMUM TO FACE OF FINISH**. DIMENSIONS TO TOILET ROOM ACCESSORIES ARE TO THE CENTER LINE AS NOTED OR TO THE HIGHEST PORTION OF THE OPENING OR OPERATING DEVICE.
- ALL ITEMS INDICATED BELOW MAY NOT OCCUR ON THIS PROJECT. SEE PROJECT PLANS AND ELEVATIONS FOR ITEMS THAT OCCUR.
- SEE ARCHITECTURAL PLANS FOR ACCESSIBILITY AND/OR ADAPTABILITY CONFORMANCE IN THE HORIZONTAL PLAN LAYOUT.
- CONFORMANCE TO FIXTURE MOUNTING HEIGHT REQUIREMENTS ARE APPLICABLE IN ANY PUBLIC AREA OR EMPLOYEE WORK AREA MORE THAN 1000 SF, AS THEY OCCUR PER PROJECT.
- VERIFY ACCESSORY SIZE WITH MANUFACTURER TO ENSURE CONFORMANCE WITH REQUIRED MOUNTING HEIGHTS.
- PROVIDE CODE-COMPLIANT BLOCKING WITHIN WALLS AS REQUIRED FOR PROPOSED AND FUTURE ACCESSORIES AND GRAB BARS MOUNTING FIXTURES.
- ACCESSIBLE FIXTURES REQUIRE A CLEAR FLOOR SPACE CONTIGUOUS OR OVERLAPPING THE ACCESSIBLE ROUTE. FLOOR DRAINS SHOULD NOT BE PLACED IN THIS CLEAR FLOOR SPACE. EXCEPTION: DRAINS MAY RESIDE IN CLEAR FLOOR SPACE PROVIDED DRAIN HOLES DO NOT EXCEED 1/2" DIA. MAXIMUM; FLOOR SLOPE DOES NOT EXCEED 2% IN ANY DIRECTION; AND THE ELEVATION CHANGE AT THE DRAIN LIP DOES NOT EXCEED 1/8".
- SEE SPECIFICATIONS SECTION 102800 FOR ADDITIONAL INFORMATION ON TOILET ACCESSORIES AND FIXTURES
- ALL DIMENSIONS SHOWN HERE ARE TO THE FACE OF FINISH UNLESS NOTED OTHERWISE.
- COORDINATE GROUPING AND ARRANGEMENT OF ALL DEVICES PRIOR TO ROUGH IN.

DRAWING SCALE IS REDUCED 50% WHEN SHEET SIZE IS 11" x 17".
0 1/4" = 12"
GRAPHIC SCALE FOR REFERENCE ONLY

NO.	DATE	BY	REVISIONS
1	7/17/2026	11:13:10 AM	Autodesk Docs://PDX CCD West and South Bag Claim Restroom Rehabilitation/202322.03 PDX Restrooms and Pet Relief.rvt

2025D031 DESIGN NUMBER	103101 PROJECT NUMBER

PORTLAND INTERNATIONAL AIRPORT	SUBMITTED BY BRIAN FRANCIS
TERMINAL RESTROOM REHABILITATION 2026	DESIGNED BY A. COOK
DETAILS - MOUNTING HEIGHTS	DRAWN BY M. PHILLIPS
	CHECKED BY J. ROOT
	DATE JULY 2026
	SHEET NO. 44
	TYPE CD
	DISC. SHT. NO. A11.02

SUBMITTED BY BRIAN FRANCIS
DESIGNED BY A. COOK
DRAWN BY M. PHILLIPS
CHECKED BY J. ROOT
DATE JULY 2026
SHEET NO. 44
TYPE CD
DISC. SHT. NO. A11.02