


CAN YOU SEE THE AIRPLANES? THE ADJACENT SAMPLES SHOW THREE DIFFERENT LEVELS OF SHADING. SETTINGS FOR VIEWING AND PRINTING DRAWING CONTENT ARE OPTIMIZED WHEN ALL THREE PLANES ARE VISIBLE. THIS GUIDANCE IS PROVIDED FOR REFERENCE ONLY.

SHEET NOTES:


- COORDINATE OPENINGS IN THE FLOOR WITH MEP DRAWINGS.
- REFERENCE 8/S6.00 FOR FLOOR INFILL DETAIL.
- REFERENCE 9/S6.00 FOR NEW OPENING IN FLOOR DETAIL.

KEYNOTES:


- ADD BLOCKING IN WALL AT LOCATIONS OF TABLE ATTACHMENT. FIELD VERIFY STUD THICKNESS. REFERENCE DETAIL 1/S6.00
- REFERENCE DETAIL 5/S6.00 FOR SIGN SUPPORT DETAIL. REF. ARCH FOR SIGNAGE INFORMATION.
- HSS 4x4x1/4 POST TO UNDERSIDE OF W18 BEAM ABOVE AT NEW SIGNAGE. REF. DETAILS 3 & 4/S6.00 FOR HSS CONNECTION DETAILS AND 6/S6.00 FOR SIGN SUPPORT. REF. ARCH FOR SIGNAGE INFORMATION.

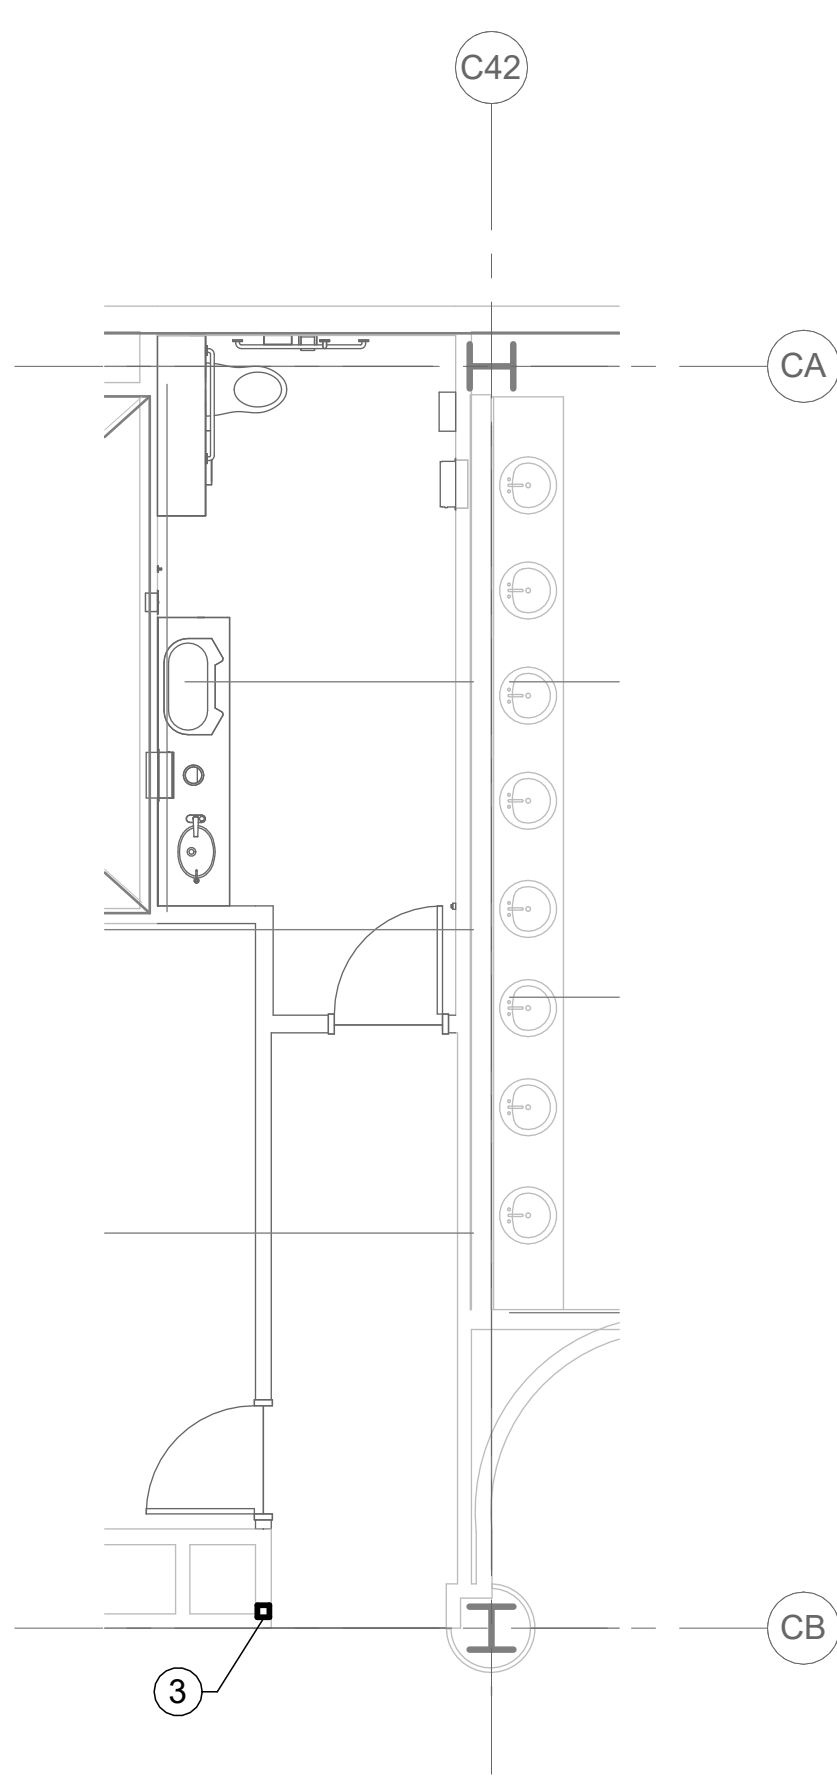



1 ENPLANING LEVEL - CONCOURSE C - PARTIAL PLAN - C2039
SCALE: 3/16" = 1'-0"

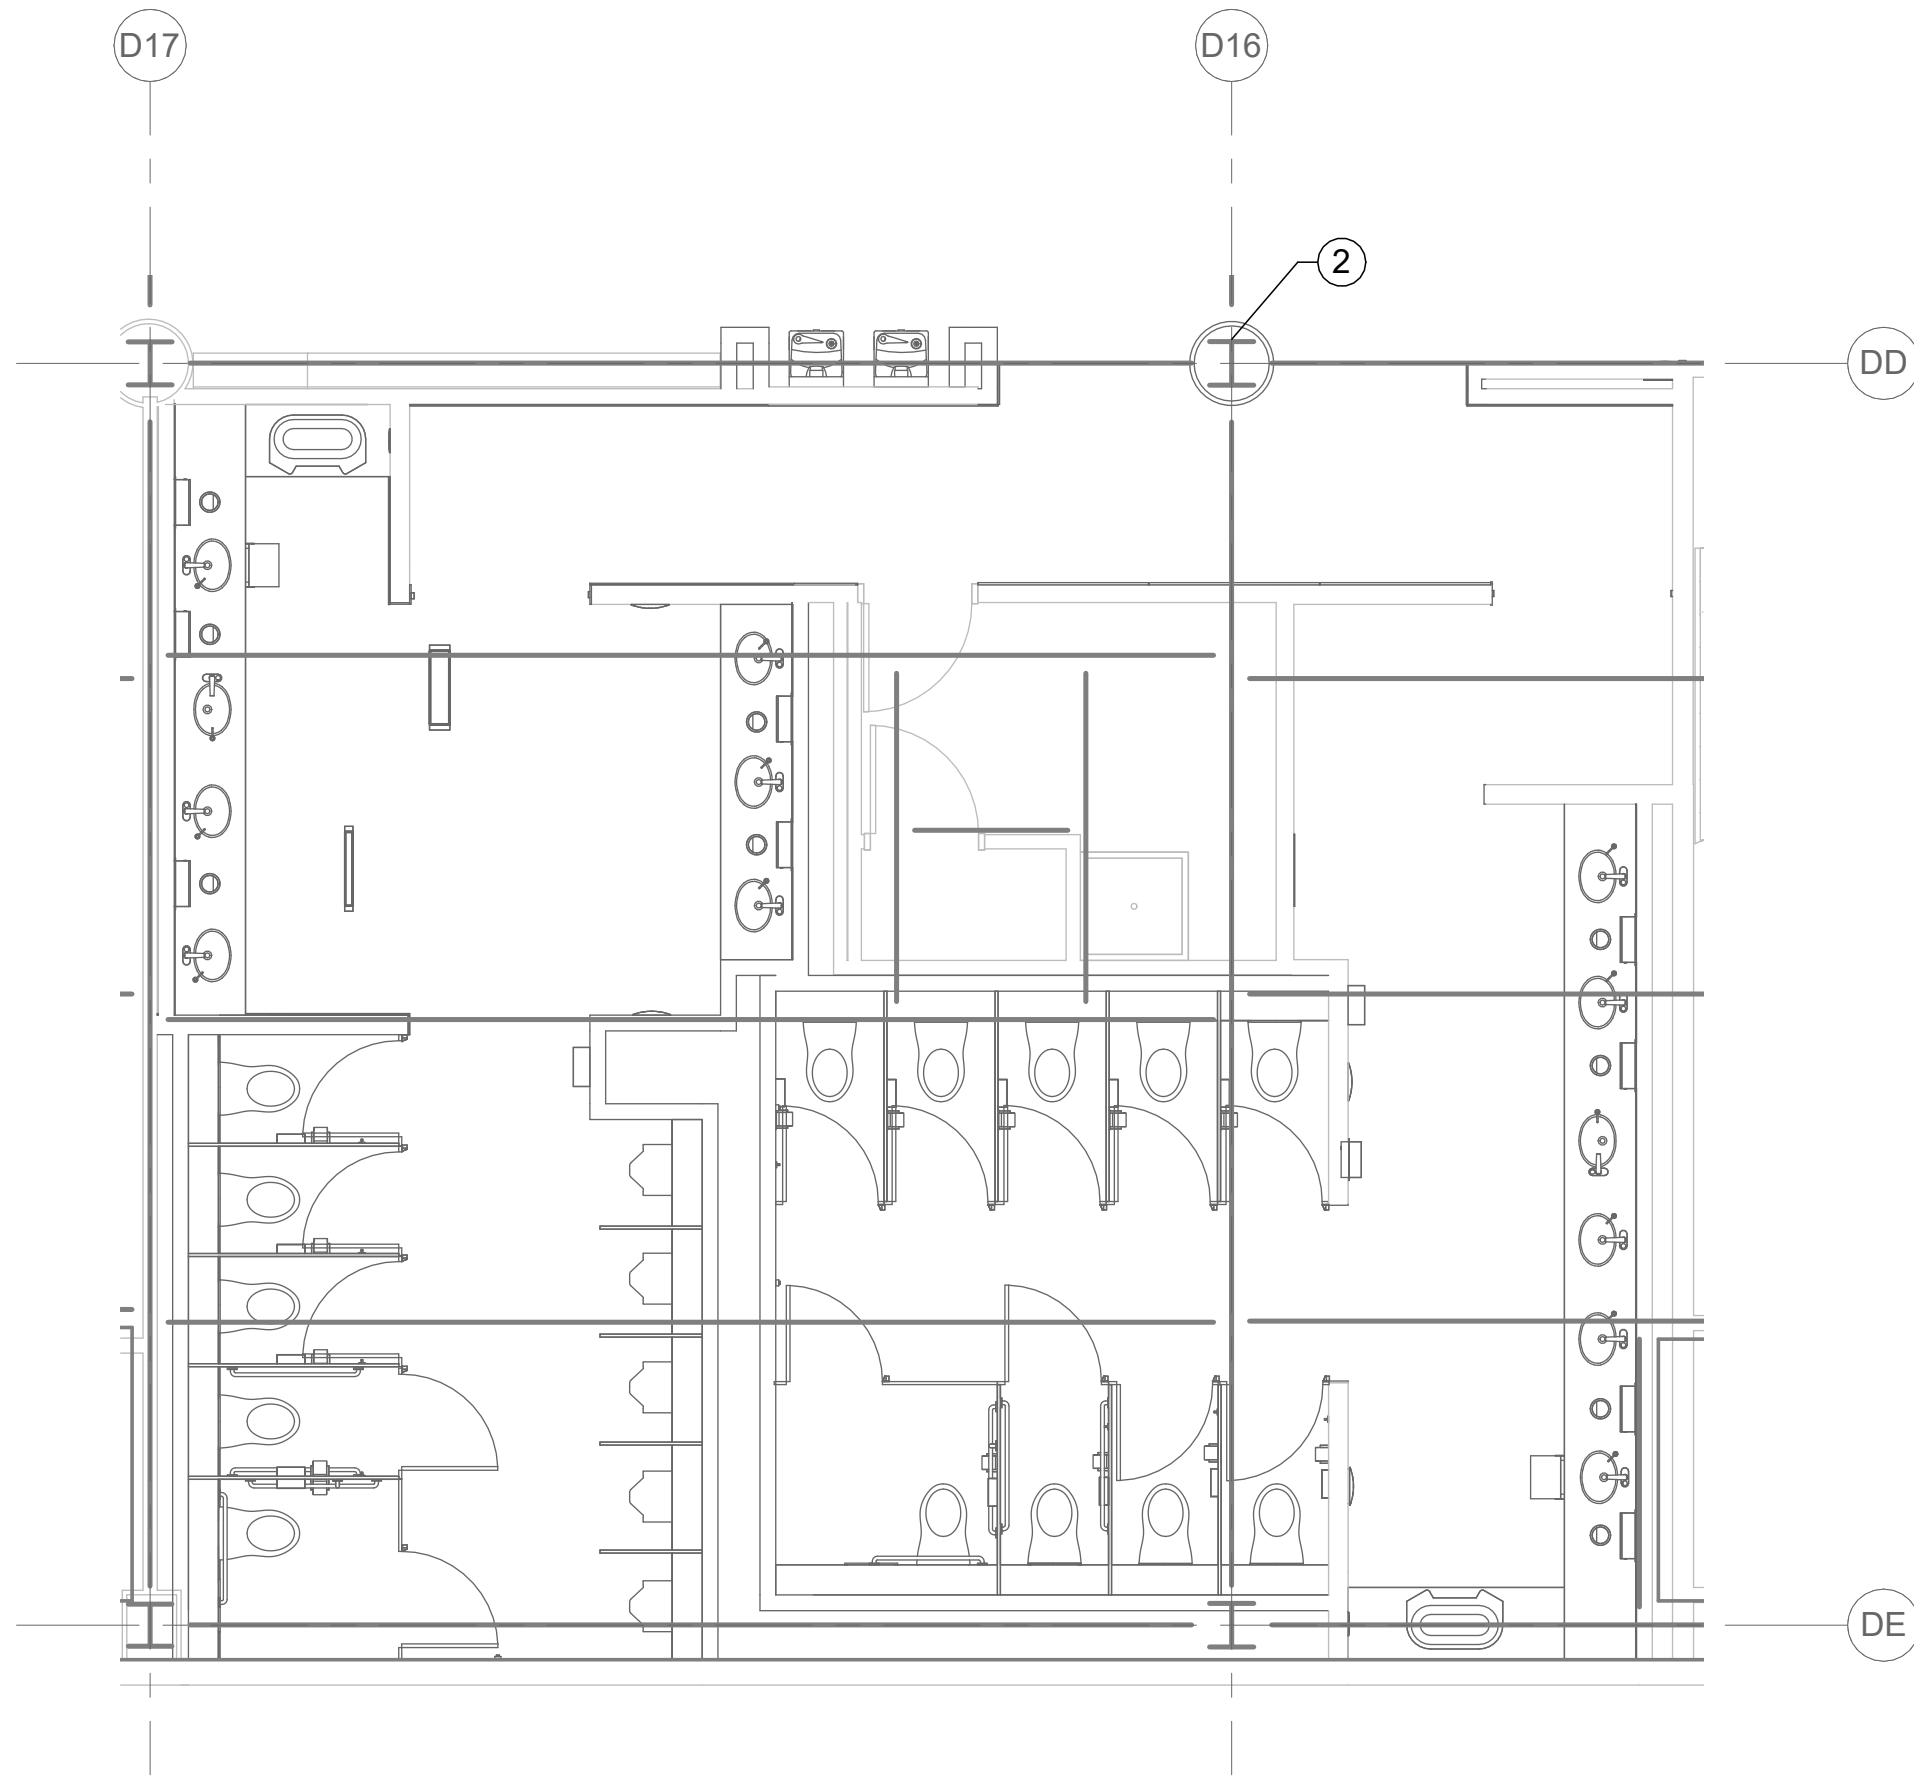

2 ENPLANING LEVEL - CONCOURSE D - PARTIAL PLAN - D2221, D2222, D2223
SCALE: 3/16" = 1'-0"

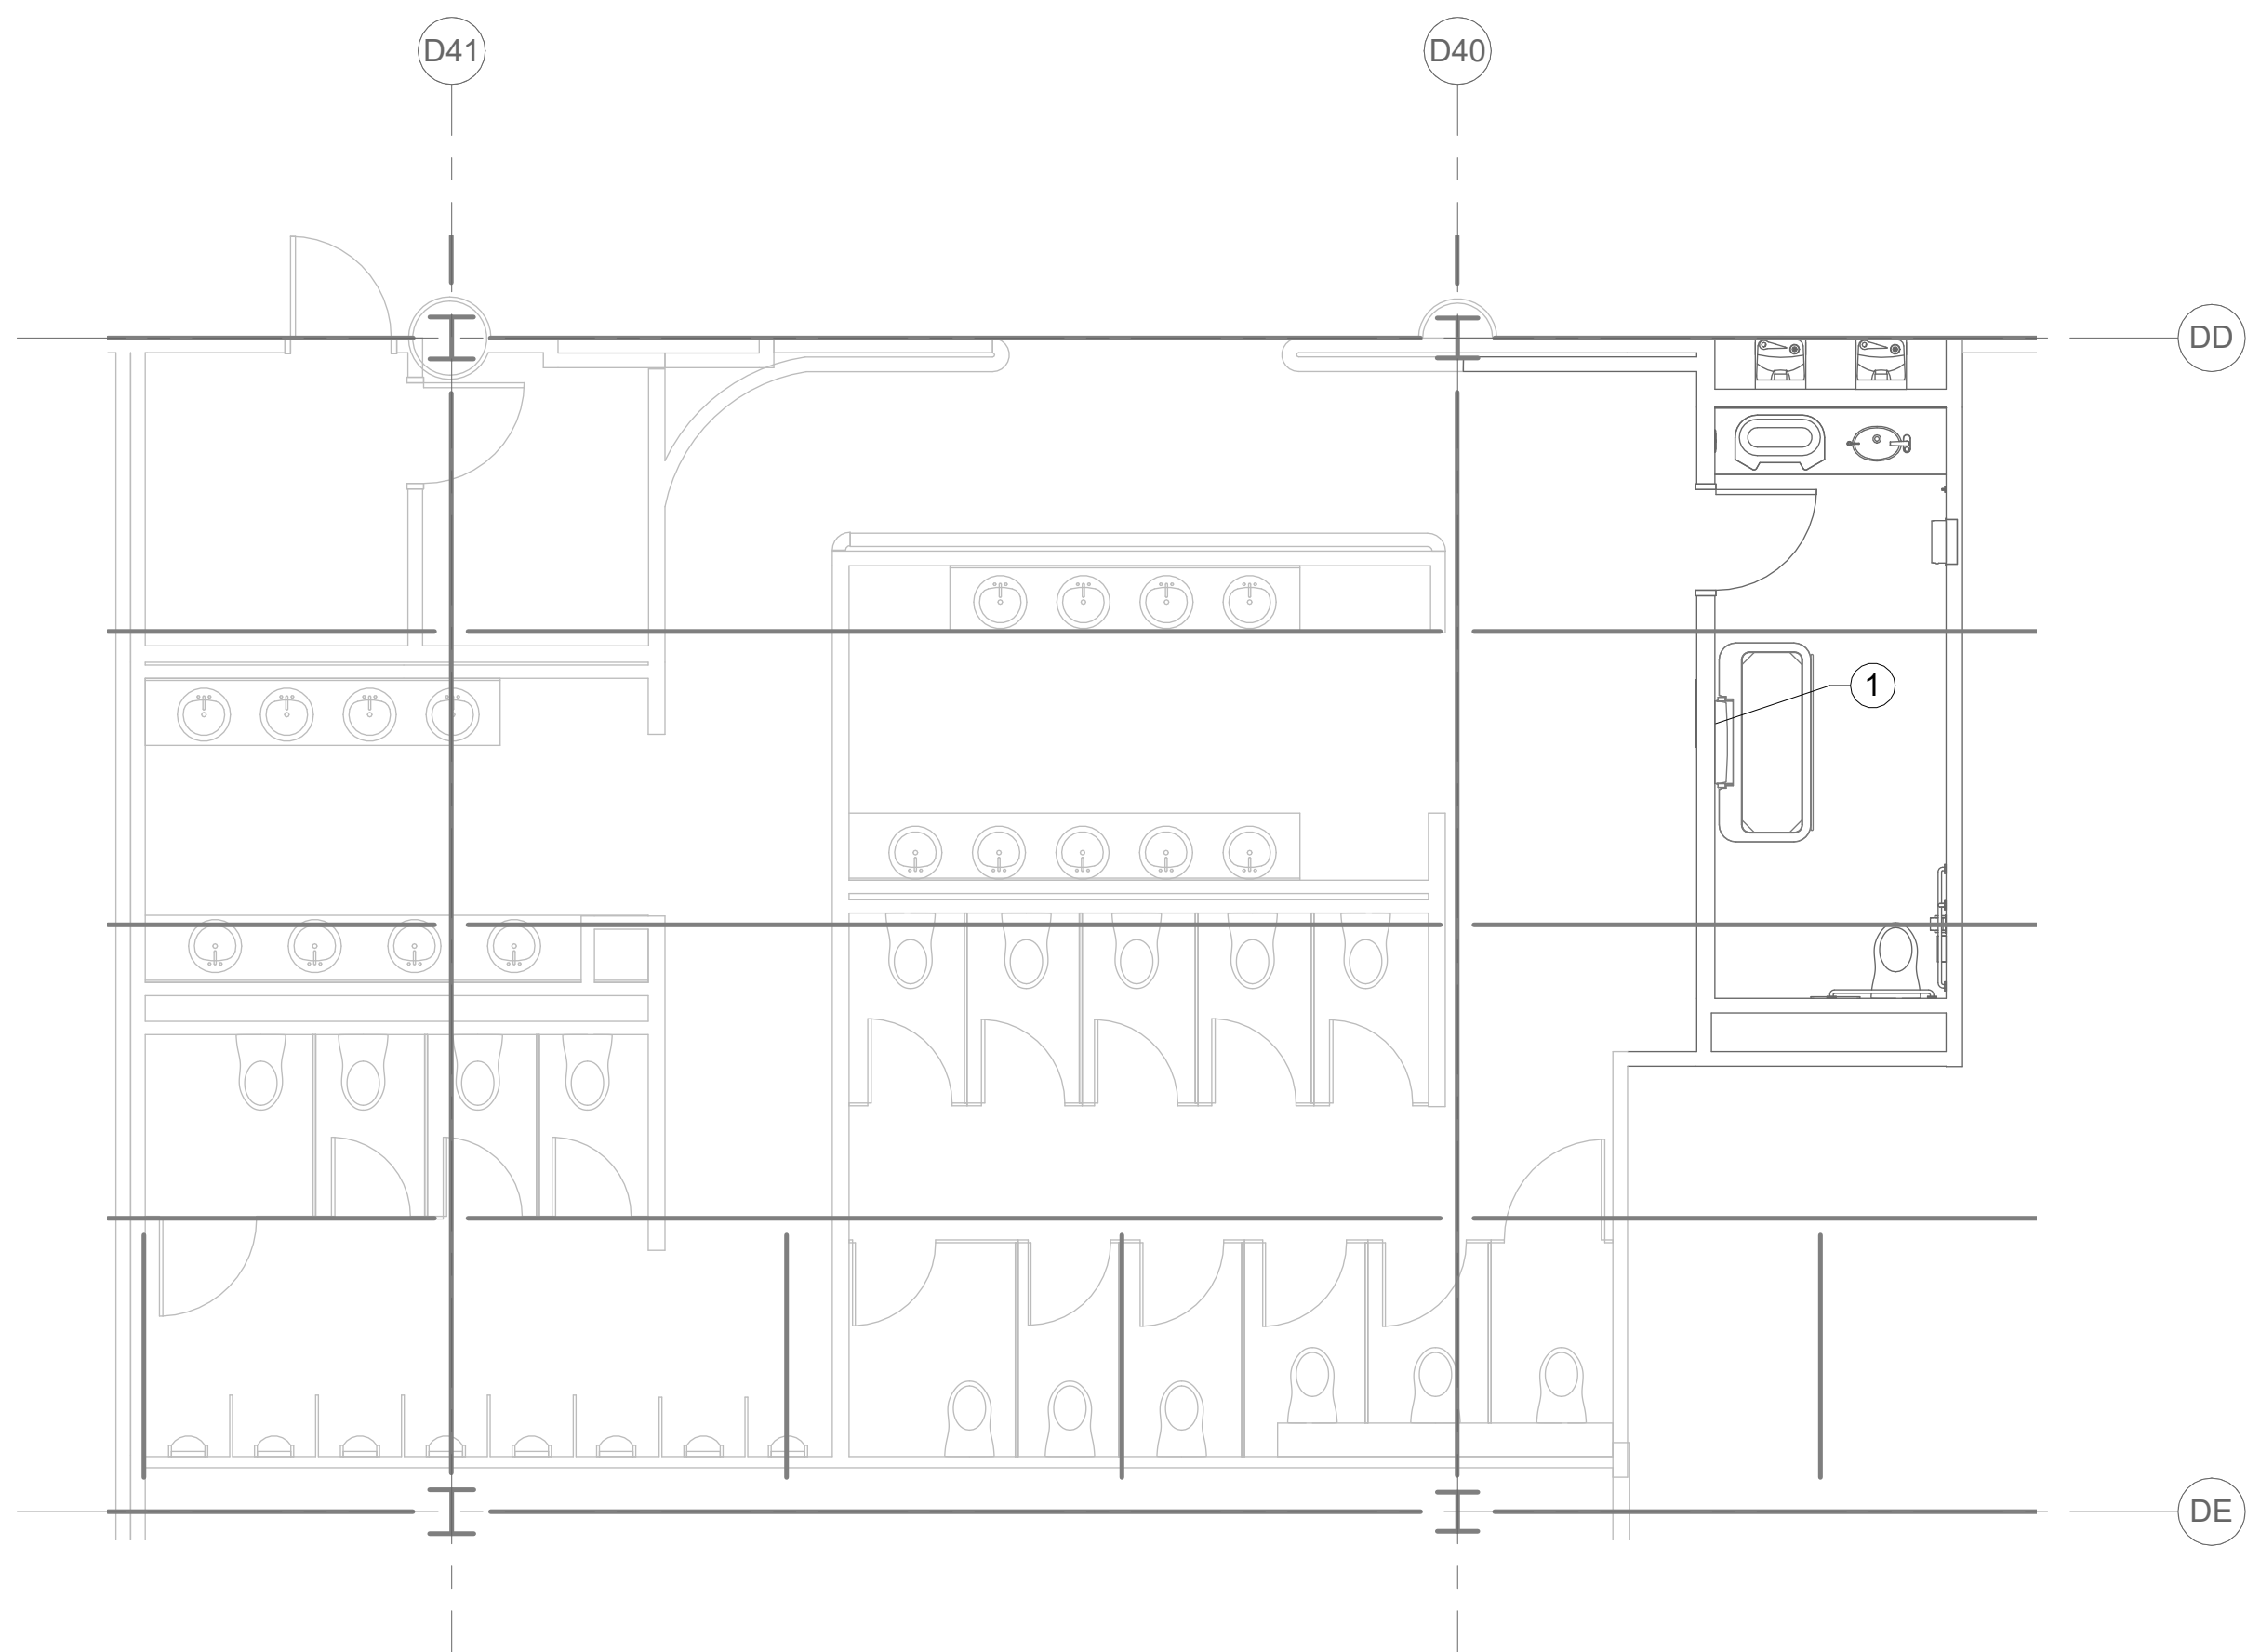

3 ENPLANING LEVEL - CONCOURSE D - PARTIAL PLAN - D24020
SCALE: 3/16" = 1'-0"

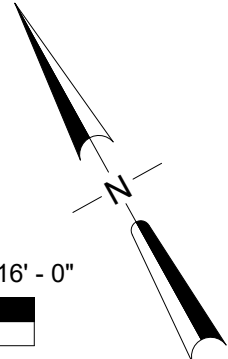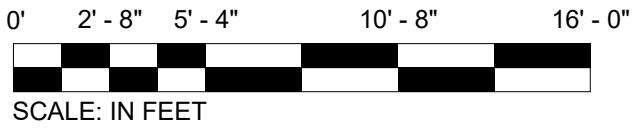

DRAWING SCALE IS REDUCED 50% WHEN SHEET SIZE IS 11" x 17".
0' 1/4" 1/2" 1' 2' 4' 8' 16'
GRAPHIC SCALE FOR REFERENCE ONLY

NO.	DATE	BY	REVISIONS	APP.	NO.	DATE	BY	REVISIONS	APP.



ABHT
STRUCTURAL ENGINEERS

1022 NW MARSHALL STREET, UNIT #350
PORTLAND, OR 97209
Tel 503.243.6682, www.abht-structural.com

2025D031
DESIGN NUMBER

103101
PROJECT NUMBER

STRUCTURAL
REGISTERED PROFESSIONAL
ENGINEER
19405PE

OREGON
NOV. 18, 1997
CLINTON J. AMBROSE

EXPIRES 12-31-27

PORTLAND INTERNATIONAL AIRPORT		SUBMITTED BY	BRIAN FRANCIS
TERMINAL RESTROOM REHABILITATION 2026		DESIGNED BY	C. AMBROSE
CONCOURSES C AND D PARTIAL PLANS		DRAWN BY	A. ROEPKE
		CHECKED BY	C. AMBROSE
		DATE	JULY 2026
		SHEET NO.	55
		TYPE	CD
		DRAWING NO.	PDX 2026-510
		DISC. SHT. NO.	S2.00