






CAN YOU SEE THE AIRPLANES? THE ADJACENT SAMPLES SHOW THREE DIFFERENT LEVELS OF SHADING. SETTINGS FOR VIEWING AND PRINTING DRAWING CONTENT ARE OPTIMIZED WHEN ALL THREE PLANES ARE VISIBLE. THIS GUIDANCE IS PROVIDED FOR REFERENCE ONLY.

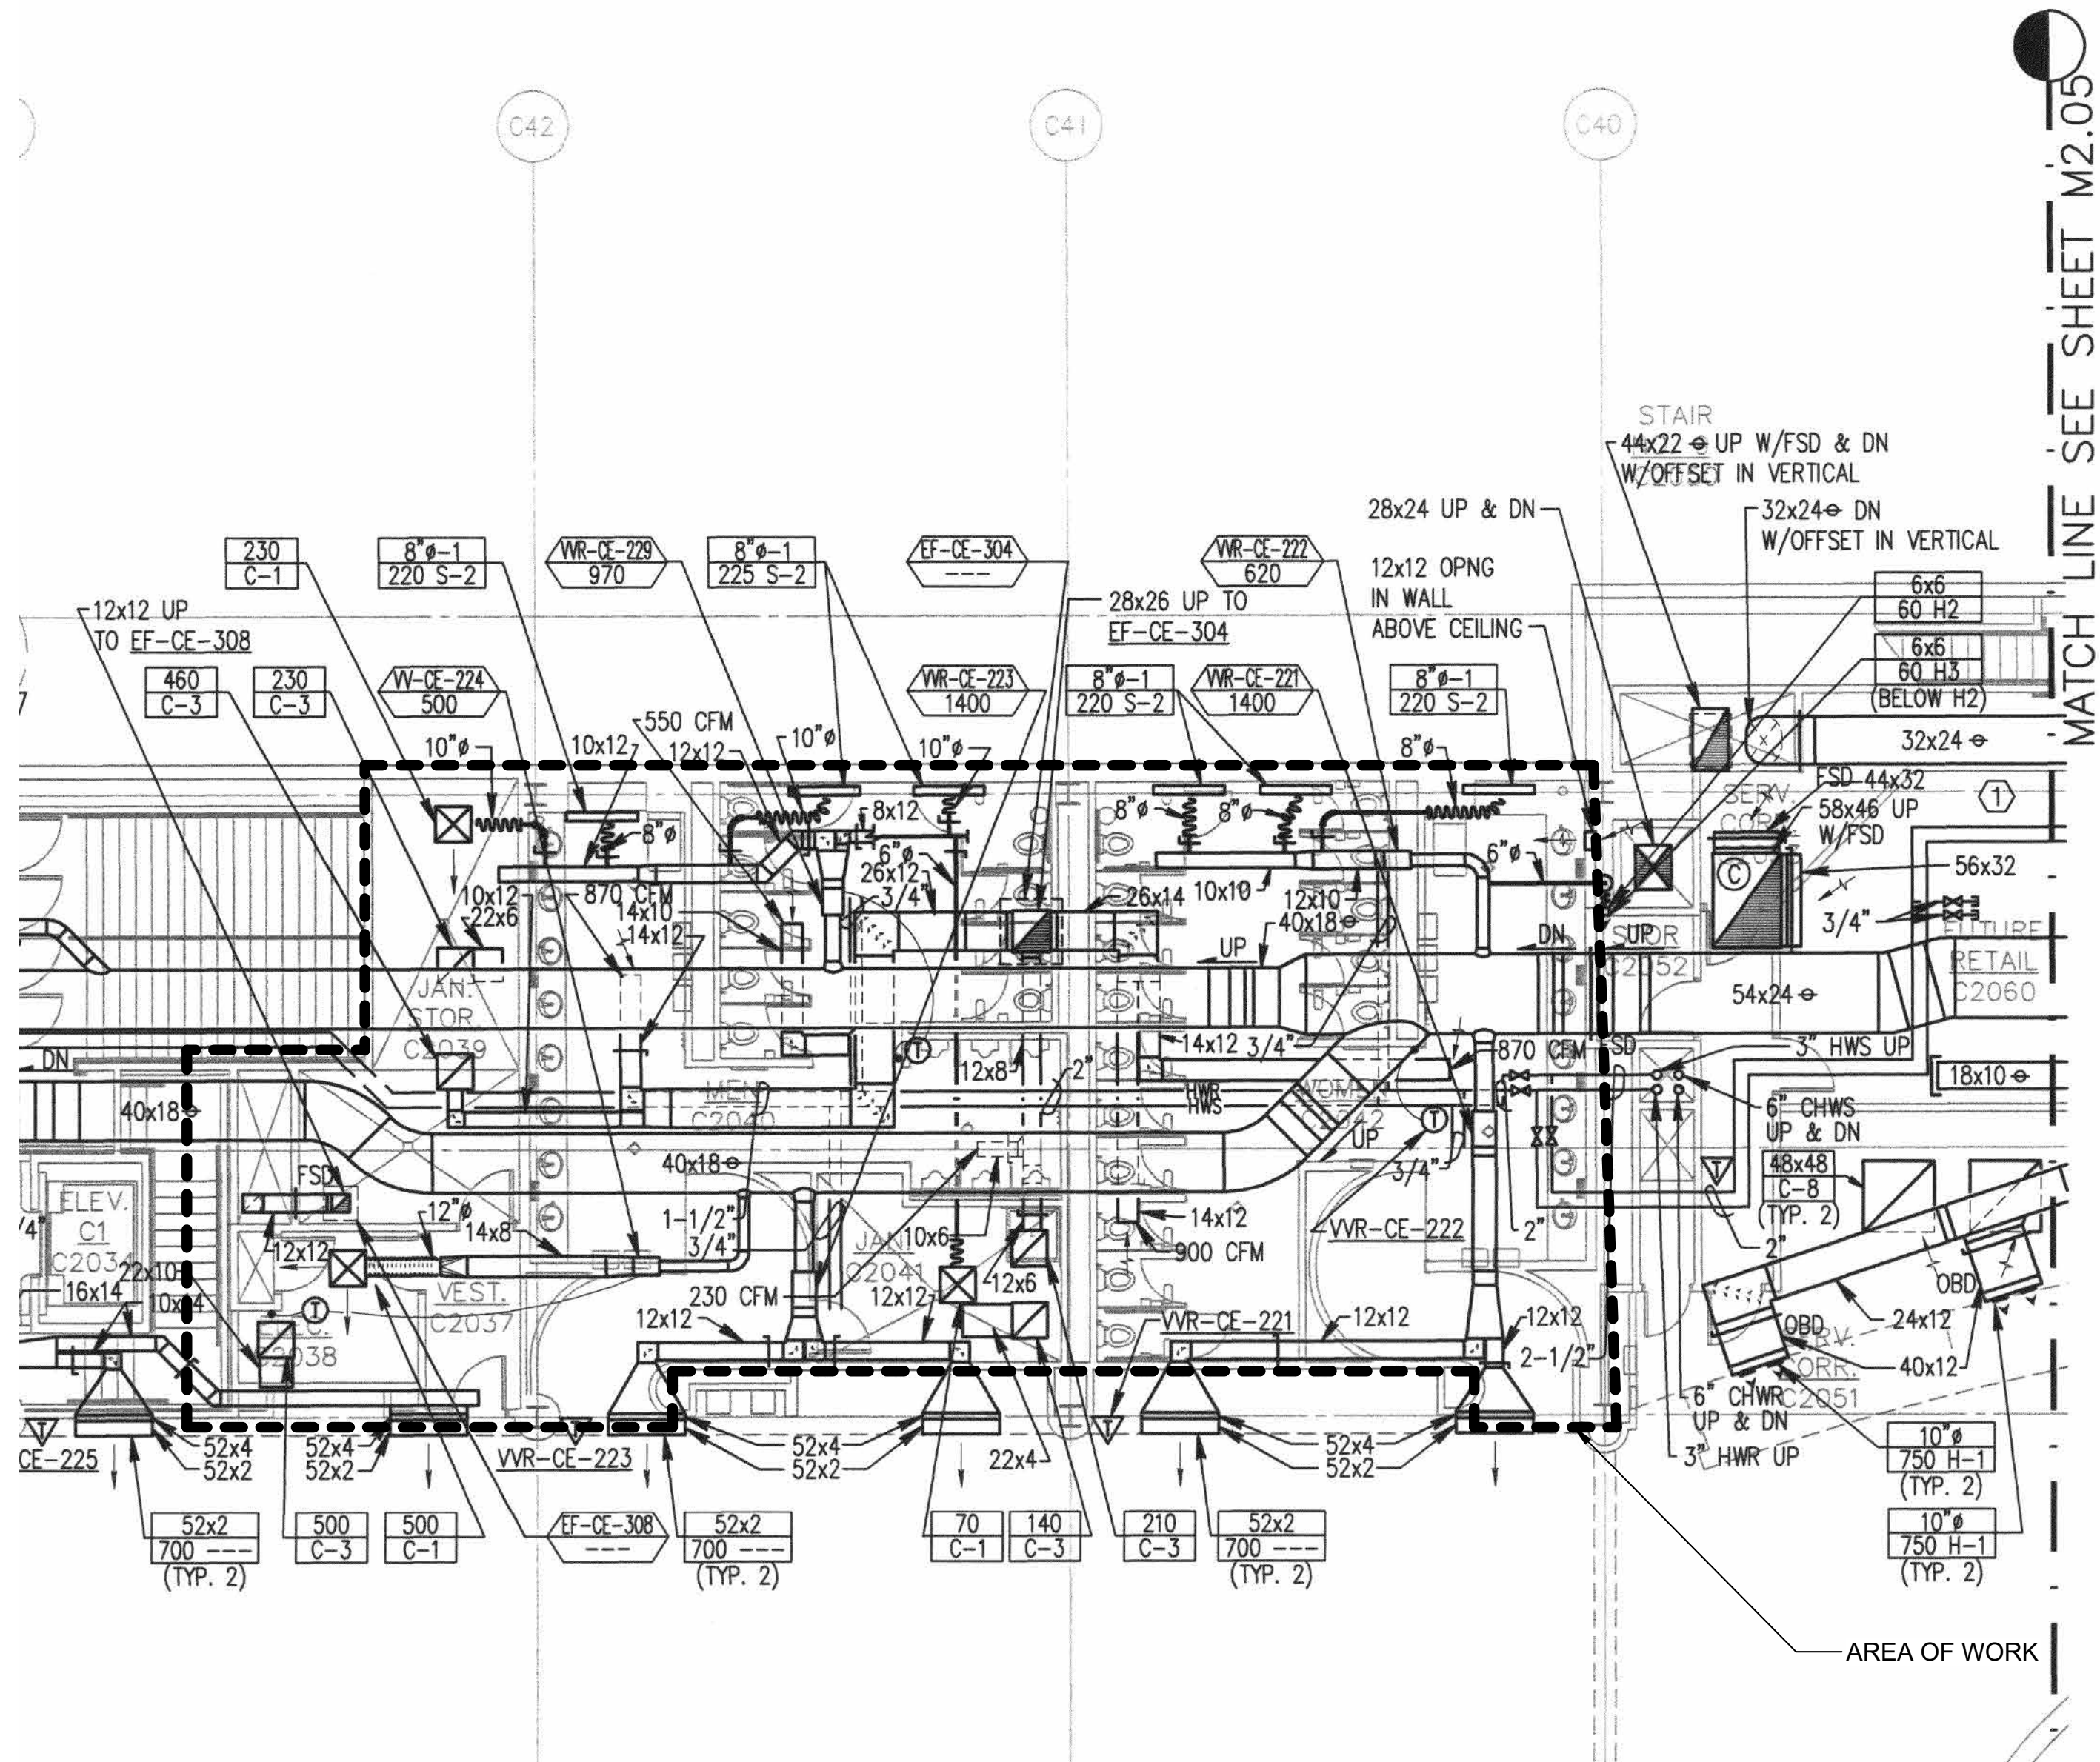

1 EF-CE-04 - EXISTING AIRFLOWS FOR REFERENCE ONLY
SCALE: NONE

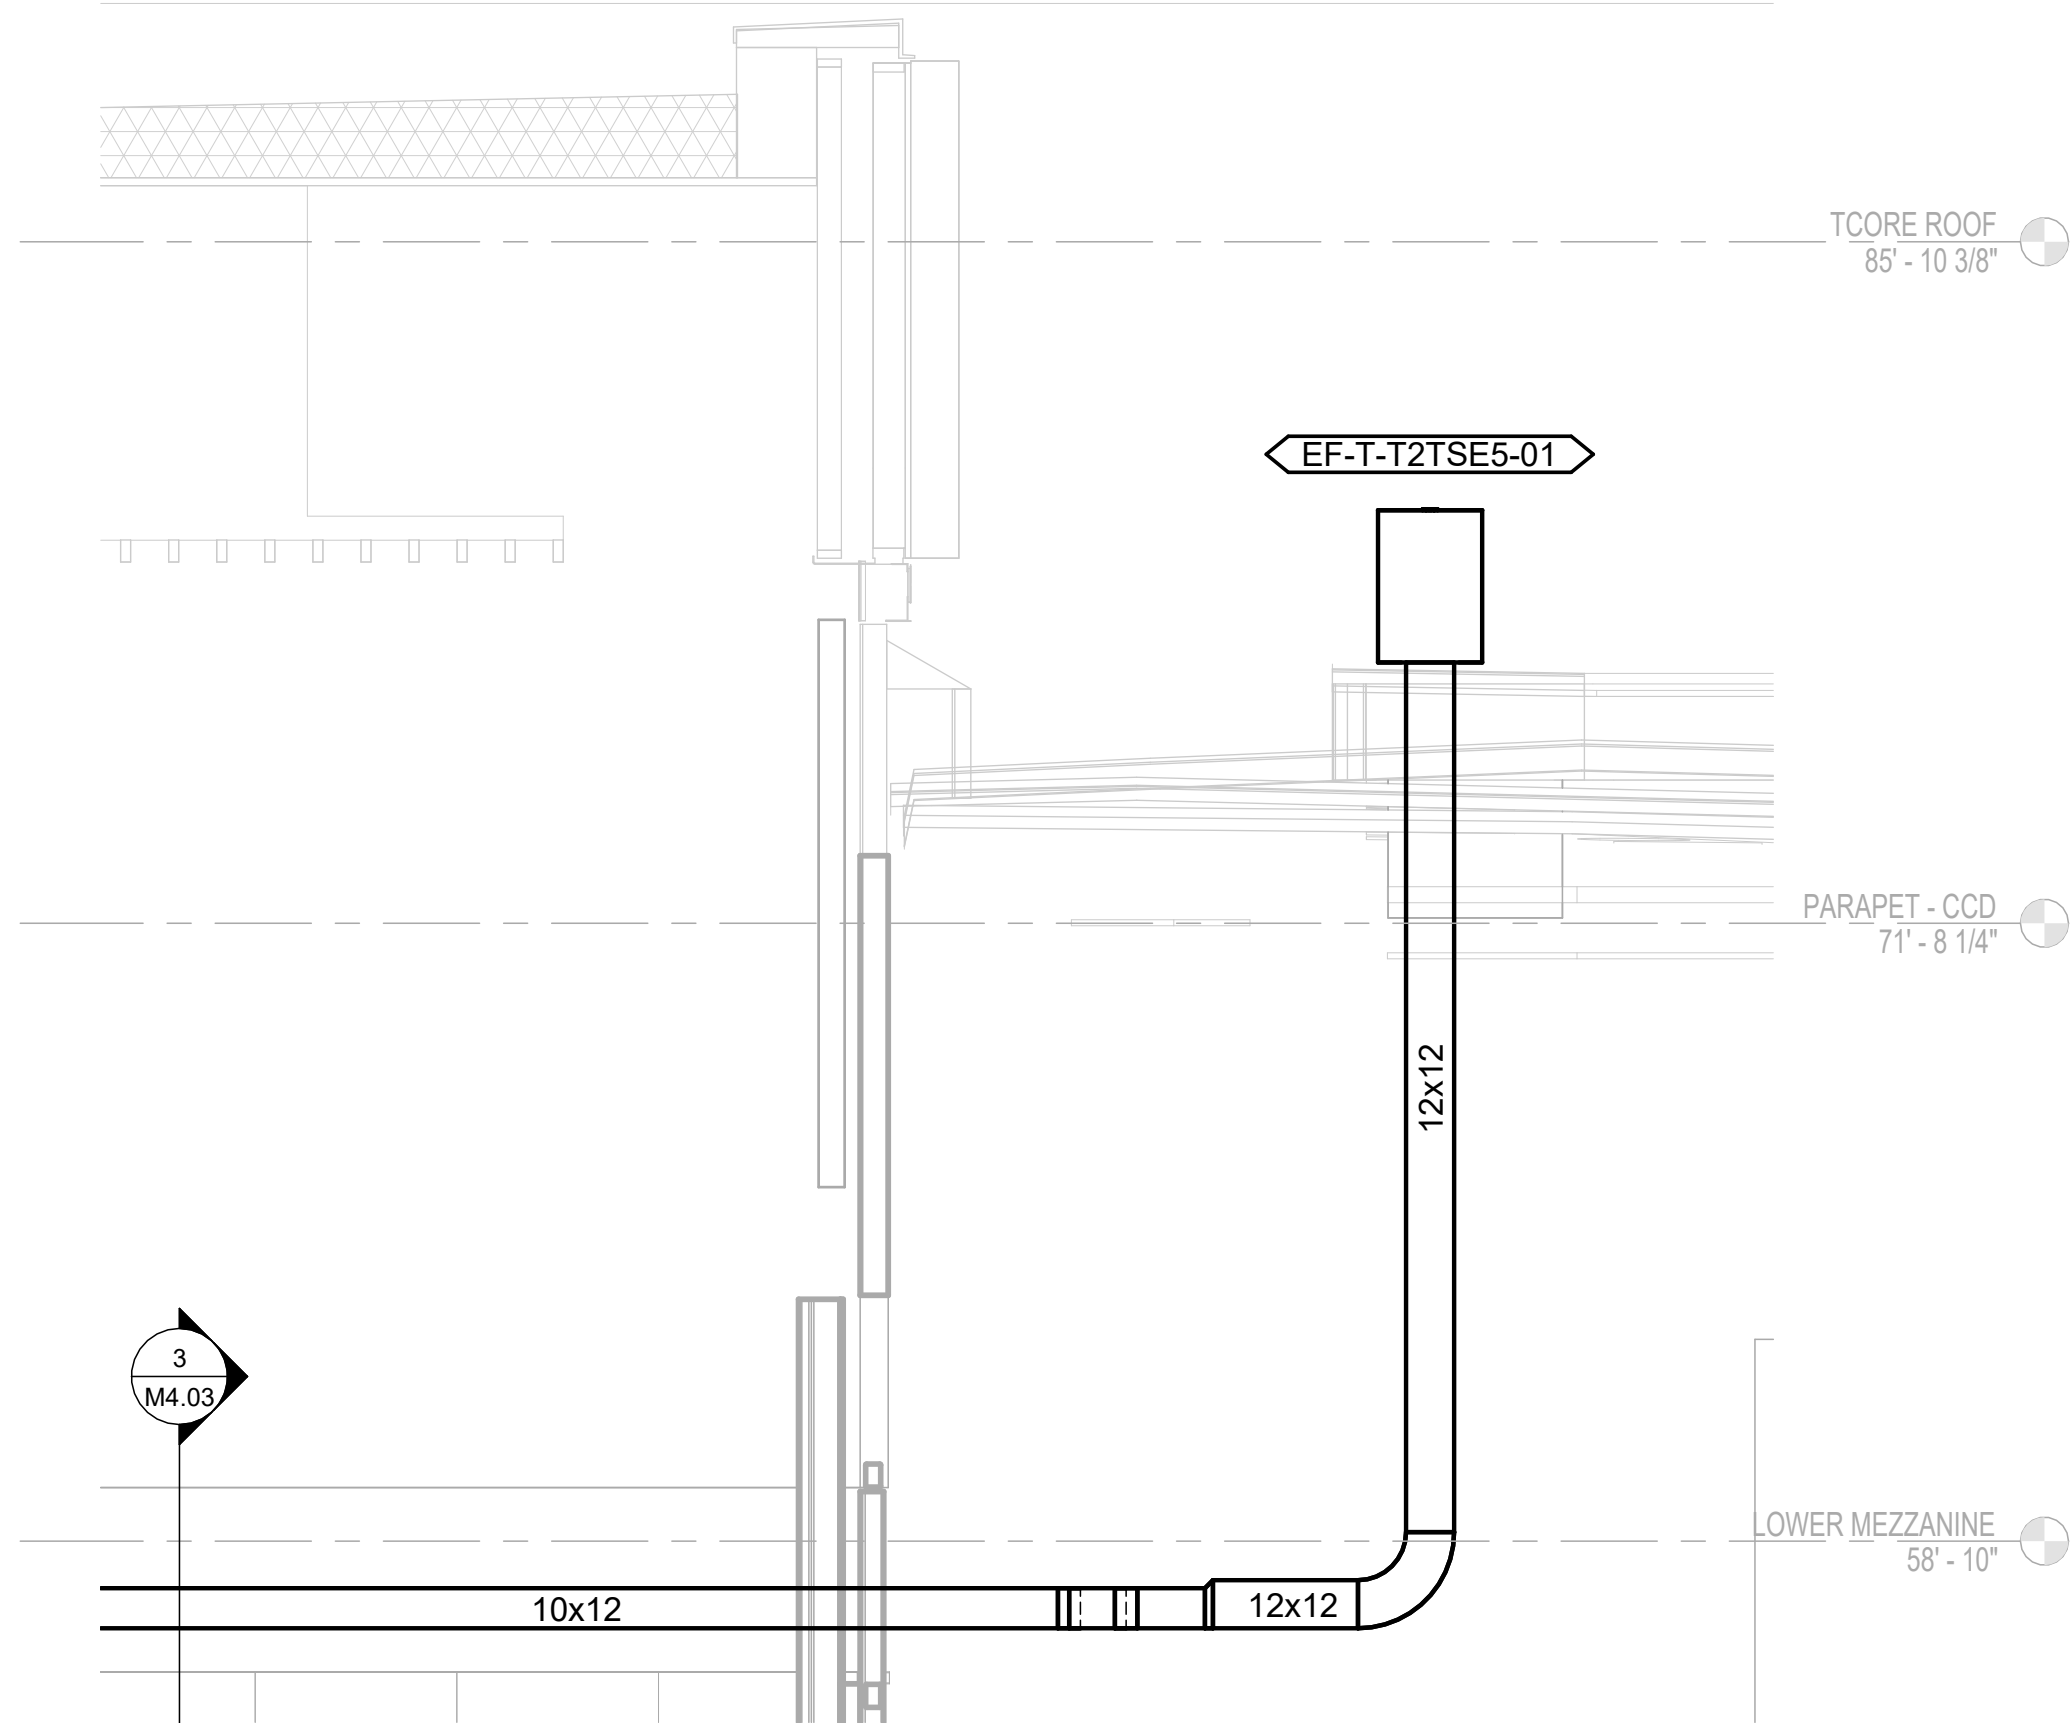

2 SECTION - SECTOR E1 - T2TS1
SCALE: 1/4" = 1'-0"

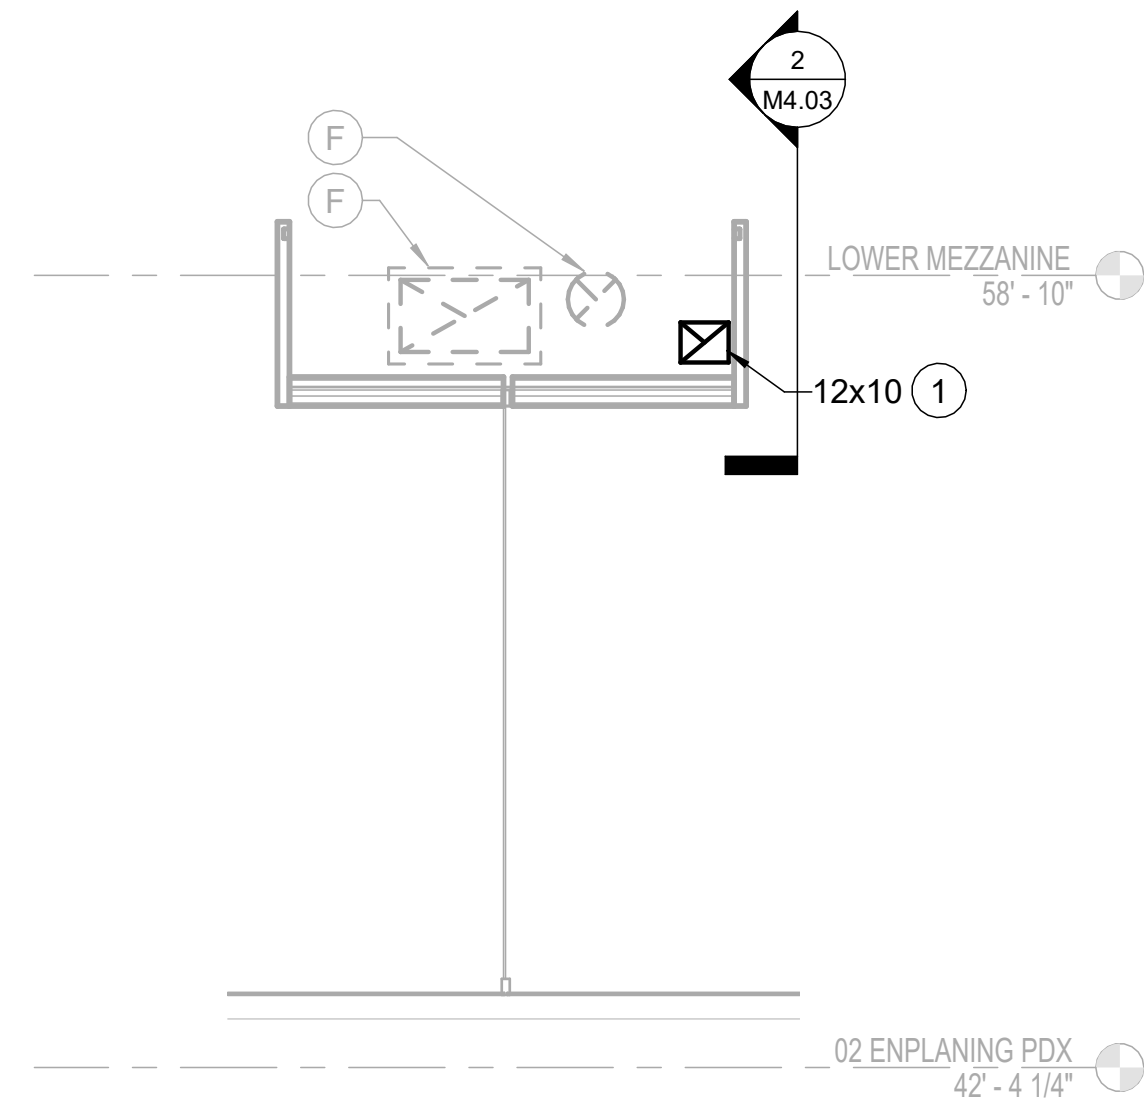

3 SECTION - SECTOR E1 - EXHAUST ROUTING COORDINATION
SCALE: 1/4" = 1'-0"

KEY NOTES

1. LOCATE EXHAUST FAN IN EXISTING SOFFIT TO MAINTAIN AS MUCH ROOM FOR FUTURE SLOPED GREASE DUCTWORK.


Port of Portland



mwa architects

PAE pae-engineers.com

151 SW 1st Avenue #300
Portland, OR 97204 503.226.2921
pae-engineers.com

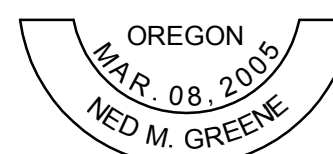

EXPIRES: 06/30/2027

PORTLAND INTERNATIONAL AIRPORT
TERMINAL RESTROOM REHABILITATION 2026
PARTIAL PLANS 3 - MECHANICAL

SUBMITTED BY	BRIAN FRANCIS
DESIGNED BY	M. GIOVAGNOLI
DRAWN BY	S. CARTER
CHECKED BY	M. BRUNE
DATE	JULY 2026
SHEET NO.	77
TYPE	CD
DRAWING NO.	PDX 2026-510
DISC. SHT. NO.	M4.03