


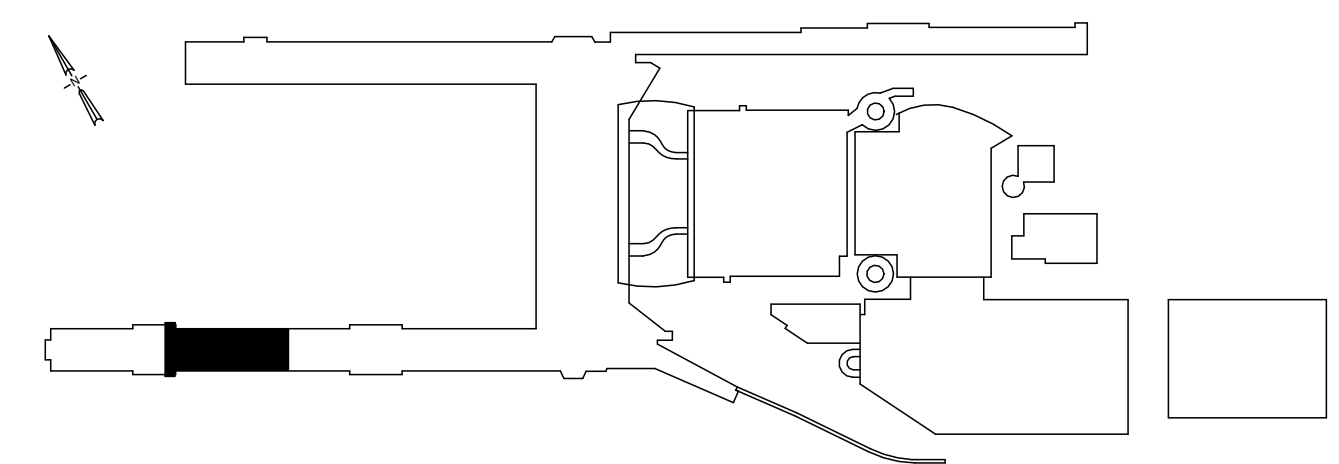

- A. CONTRACTOR TO VERIFY EXISTING CONDITIONS PRIOR TO BEGINNING WORK. PRIOR TO PROCEEDING WITH WORK, NOTIFY ARCHITECT ABOUT ANY DISCREPANCIES BETWEEN THE DOCUMENTS AND FIELD CONDITIONS.
- B. COORDINATE DEMOLITION WORK WITH ALL OTHER TRADES.
- C. PIPING AND EQUIPMENT SERVING AREAS OUTSIDE OF THE PROJECT SCOPE TO REMAIN IN SERVICE. AFTER COMPLETING DEMO WORK, VERIFY THAT SERVICES TO AREAS NOT INCLUDED IN THE DEMO WORK SCOPE ARE FUNCTIONAL.
- D. DEMOLITION WORK INCLUDES BUT IS NOT LIMITED TO: REMOVAL OF EQUIPMENT, SUPPORTS, ANCHORS, PIPING AND APPURTENANCES.
- E. EXISTING WORK SHOWN IS EXISTING TO REMAIN UNLESS NOTED OTHERWISE.
- F. PATCH AND REPAIR OPENINGS MADE BY REMOVALS. REFER TO ARCHITECTURAL SPECIFICATIONS FOR PATCHING AND REPAIR OF EXISTING WALLS AND FLOORS.
- G. ALL BRANCH PIPING TO BE DEMOLISHED SHALL BE DEMOLISHED BACK TO NEAREST MAIN AND CAPPED.
- H. PIPING SHOWN ON ENPLANING LEVEL SHEETS DENOTED WITH KEY NOTE B IS LOCATED IN THE CEILING SPACE OF THE DEPLANING LEVEL.

1. RETAIN TRAP PRIMER LINE TO EXISTING FLOOR DRAIN FOR RE-USE WITH NEW FLOOR DRAIN.

1 CONCONCOURSE C - SECTOR 5 - C2039 - ENPLANING - DEMO PLAN - PLUMBING
SCALE: 1/4" = 1'-0"

SUBMITTED BY	BRIAN FRANCIS		
DESIGNED BY	E. WALCZYK		
DRAWN BY	C. RICHARDS		
CHECKED BY	T. LEWIS		
DATE	JULY 2026		
SHEET NO.	84	TYPE	CD
DRAWING NO.		DISC. SHT. NO.	
PDX 2026-510		P1.00	