





CAN YOU SEE THE AIRPLANES? THE ADJACENT SAMPLES SHOW THREE DIFFERENT LEVELS OF SHADING. SETTINGS FOR VIEWING AND PRINTING DRAWING CONTENT ARE OPTIMIZED WHEN ALL THREE PLANES ARE VISIBLE. THIS GUIDANCE IS PROVIDED FOR REFERENCE ONLY.

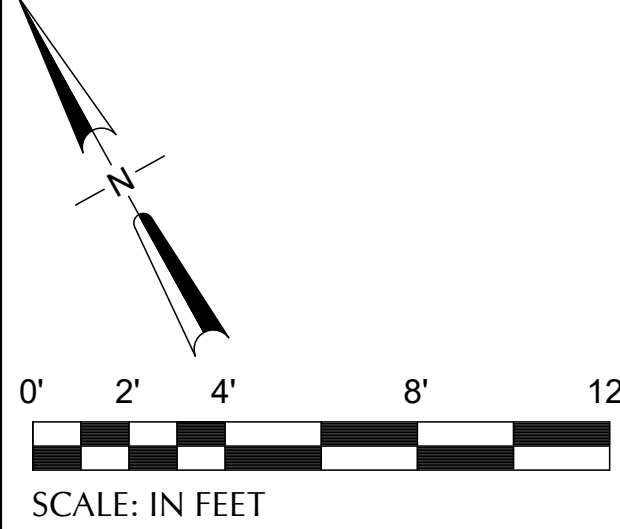

SCALE: IN FEET

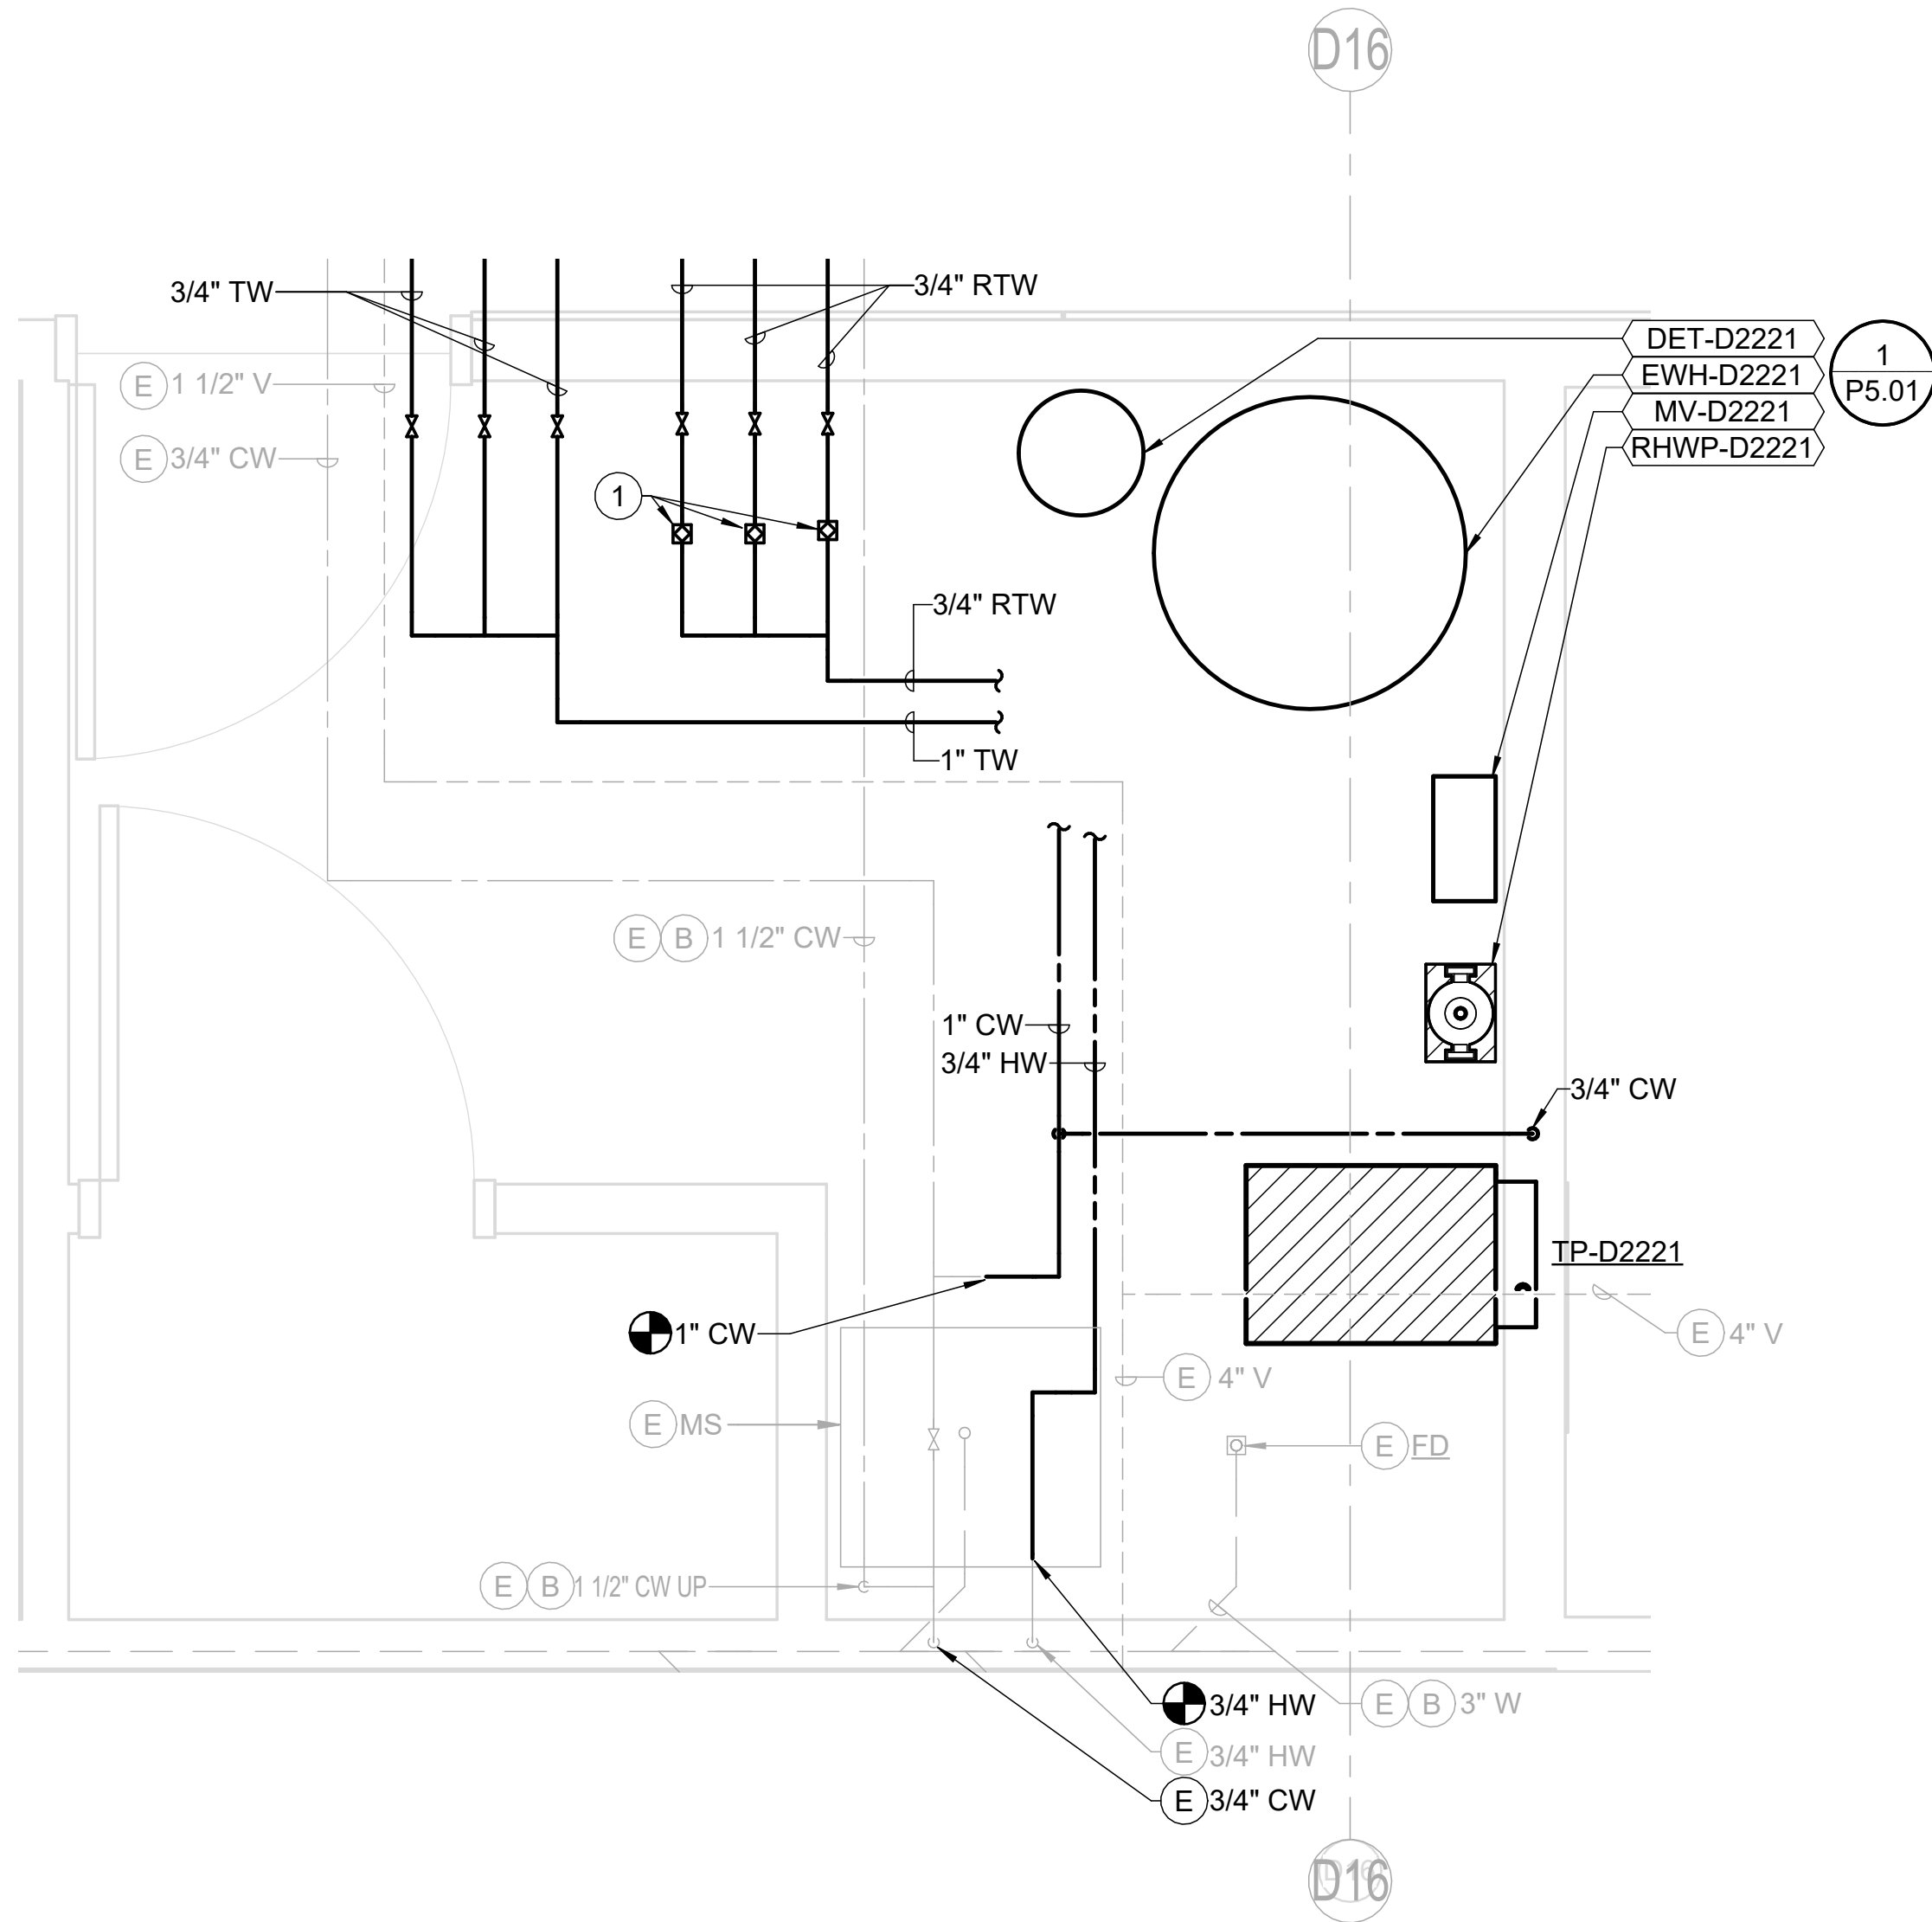


GENERAL NOTES

- A. COORDINATE WORK WITH ALL OTHER TRADES.
- B. VERIFY ALL EQUIPMENT CONNECTIONS WITH THE MANUFACTURERS CERTIFIED DRAWINGS. VERIFY AND PROVIDE TRANSITIONS TO FURNISHED EQUIPMENT. FIELD VERIFY AND COORDINATE ALL DIMENSIONS BEFORE FABRICATION.
- C. DRAWINGS ARE DIAGRAMMATIC. NOT ALL OFFSETS AND TRANSITIONS IN PIPING ARE SHOWN IN THE DRAWINGS. PROVIDE OFFSETS AND TRANSITIONS REQUIRED FOR INSTALLATION.
- D. ALL VALVES, WATER HAMMER ARRESTORS, ECT. NEED TO BE INSTALLED IN READILY ACCESSIBLE LOCATIONS.
- E. EXISTING WORK SHOWN IS EXISTING TO REMAIN UNLESS NOTED OTHERWISE.
- F. VERIFY EXACT SIZES, LOCATIONS, INVERTS AND ELEVATIONS PRIOR TO RUNNING ANY PIPING. REFER TO ARCHITECTURAL DRAWINGS FOR EXACT LOCATIONS OF ALL FIXTURES AND EQUIPMENT.
- G. PROVIDE WATER HAMMER ARRESTORS BEHIND ACCESS PANEL FOR URINAL BANKS AND BEHIND TOILET SEAT COVER DISPENSER FOR WATER CLOSETS. SIZE AND LOCATE WATER HAMMER ARRESTORS PER PDI STANDARDS.
- H. TRAP PRIMING SHALL BE PROVIDED FOR ALL FLOOR DRAINS AND FLOOR SINKS FROM ELECTRONIC TRAP PRIMERS.

KEY NOTES

- 1. BALANCING VALVE, SET TO 0.75 GPM.

1 ENLARGED PLAN - D2221 JANITOR - PLUMBING
SCALE: 3/4" = 1'-0"

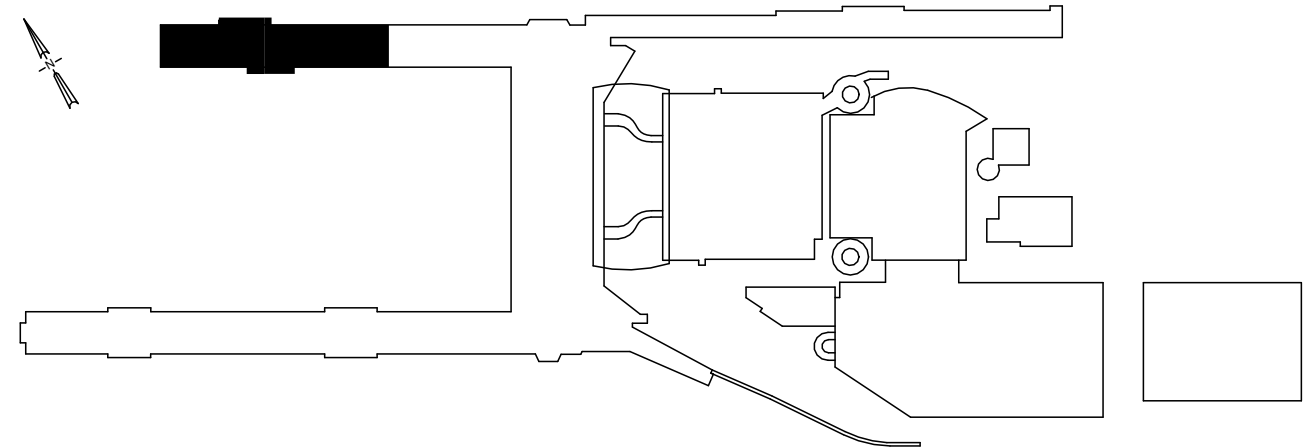

DRAWING SCALE IS REDUCED 50% WHEN SHEET SIZE IS 11" x 17".
0 4" 8" 12"
GRAPHIC SCALE FOR REFERENCE ONLY

NO.	DATE	BY	REVISIONS	APP.

151 SW 1st Avenue #300
Portland, OR 97204

503.226.2921
pae-engineers.com

2025D031
DESIGN NUMBER

103101
PROJECT NUMBER



PORTLAND INTERNATIONAL AIRPORT	
TERMINAL RESTROOM REHABILITATION 2026	
PARTIAL PLANS - PLUMBING	

SUBMITTED BY	BRIAN FRANCIS	
DESIGNED BY	E. WALCZYK	
DRAWN BY	C. RICHARDS	
CHECKED BY	T. LEWIS	
DATE	JULY 2026	
SHEET NO.	94	TYPE CD
DRAWING NO.	PDX 2026-510	
DISC. SHT. NO.	P4.01	