
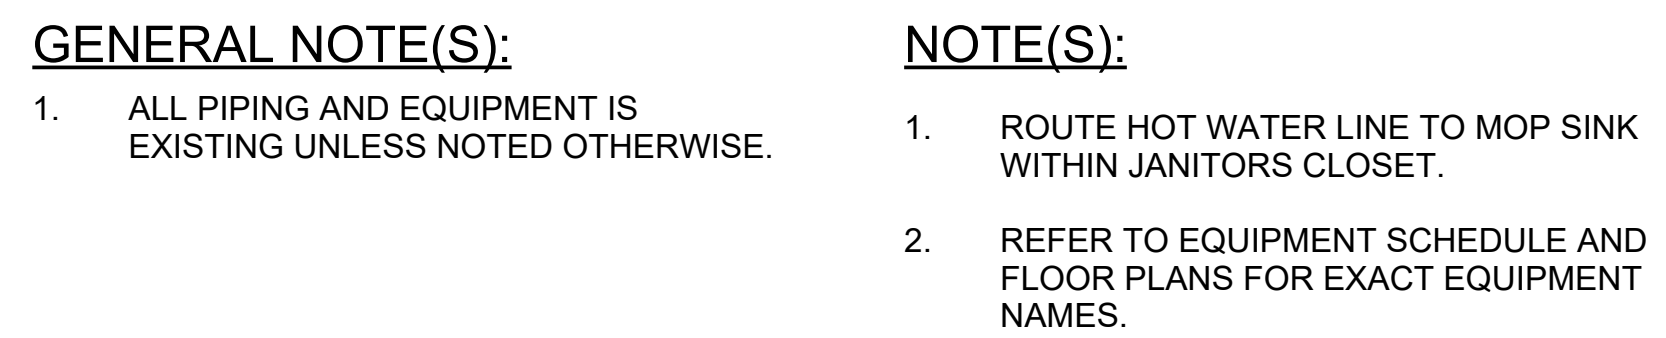


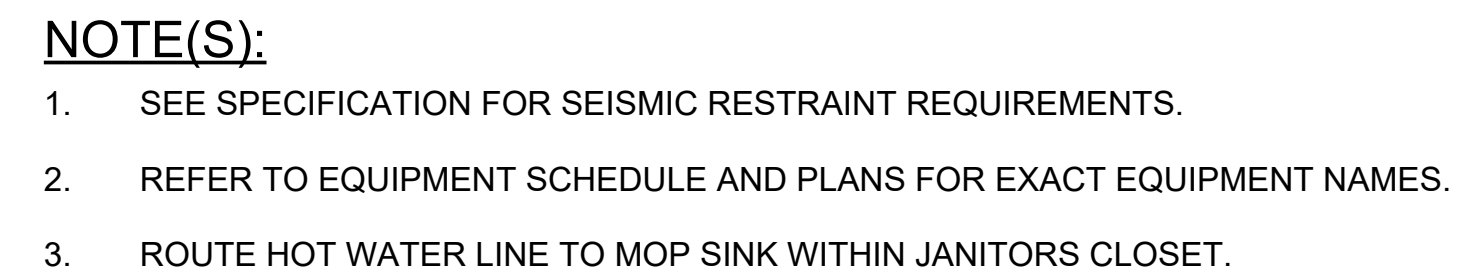

0 1/4" 1/2" 1" 2"
GRAPHIC SCALE FOR REFERENCE ONLY

[illegible]

REGISTERED PROFESSIONAL
ENGINEER
82382PE
OREGON
DECEMBER 14, 2014
TRAVIS J. LEWIS
07/14/2026
EXPIRES: 12/31/2026

PORTLAND INTERNATIONAL AIRPORT		SUBMITTED BY		BRIAN FRANCIS	
TERMINAL RESTROOM REHABILITATION 2026		DESIGNED BY		E. WALCZYK	
		DRAWN BY		C. RICHARDS	
		CHECKED BY		T. LEWIS	
DETAILS - PLUMBING		DATE		JULY 2026	
		SHEET NO.		96	TYPE CD
		DRAWING NO.		PDX 2026-510	DISC. SHT. NO. P5.01