
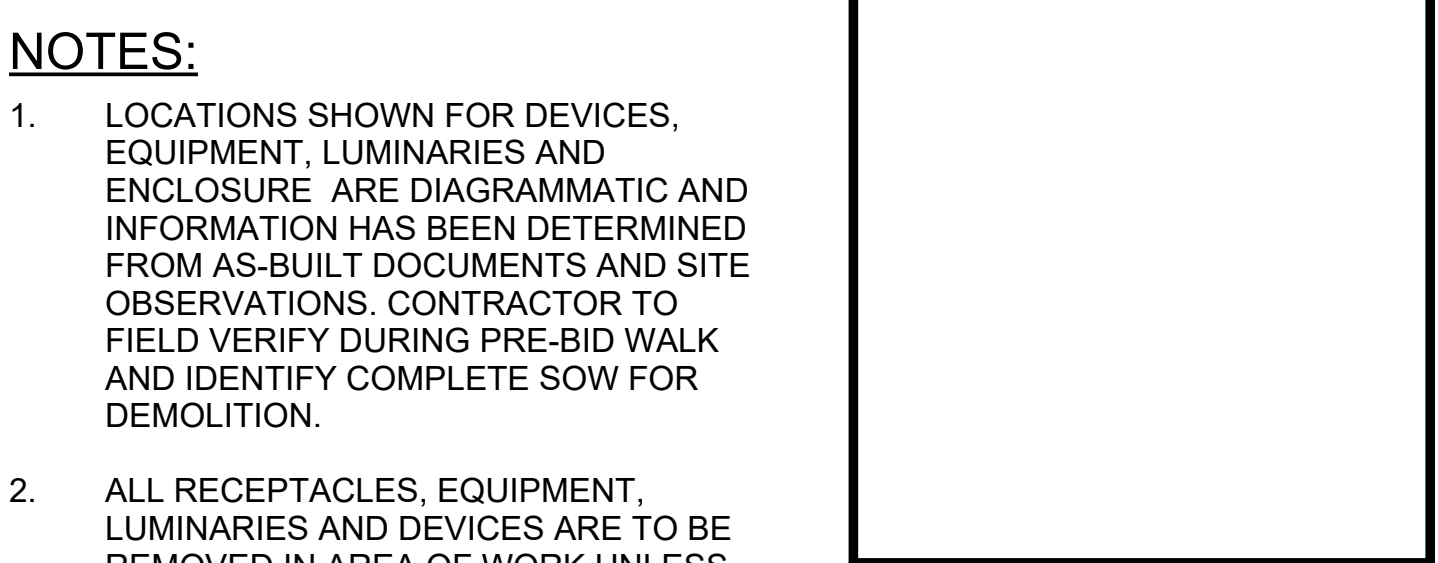


GRAPHIC SCALE FOR REFERENCE ONLY

0 1/4" 1/2" 1" 2"


DRAWING SCALE IS REDUCED 50% WHEN SHEET SIZE IS 11" x 17"

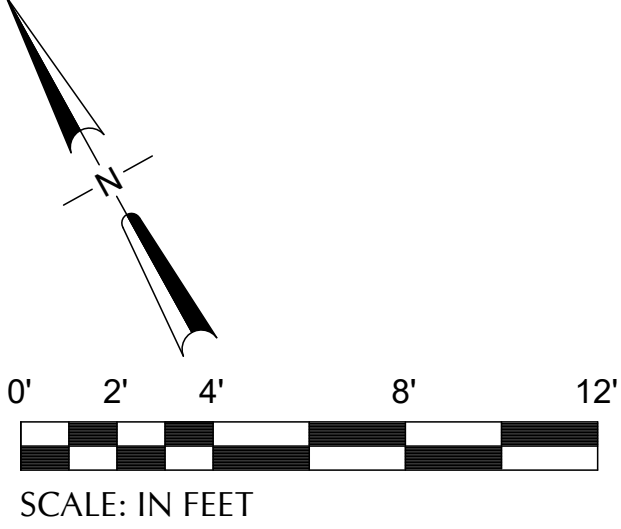

- ## KEY NOTES #

1. DISCONNECT AND REMOVE ALL LIGHTING AND SAVE EXISTING BRANCH CIRCUITS FOR REUSE.

1 TERMINAL - SECTOR E1 - T2TS35 - ENPLANING - DEMO PLAN - ELECTRICAL
SCALE: 1/4" = 1'-0"

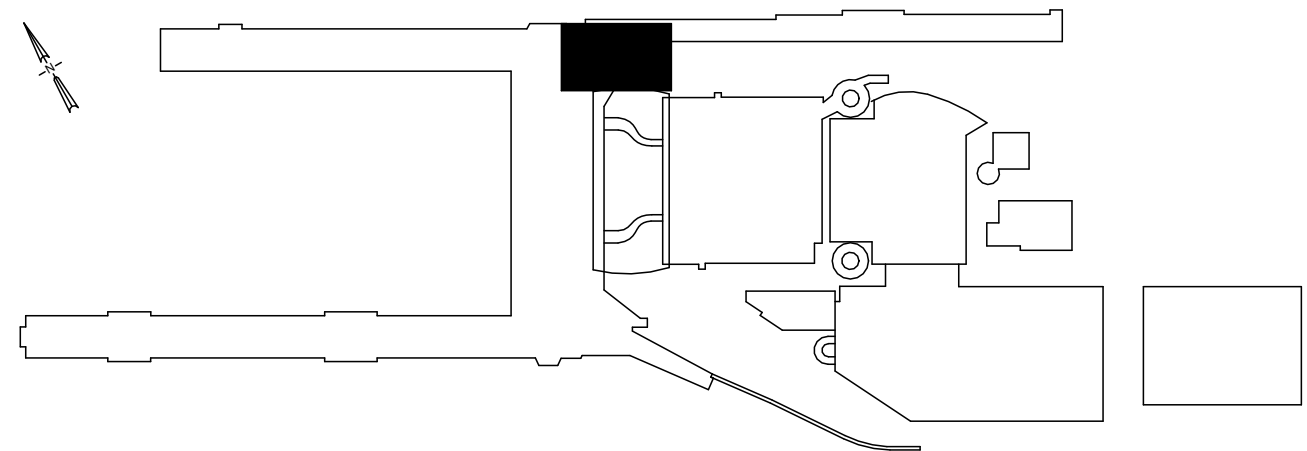[illegible]



Port of Portland



pae-engineers.com



mwa architects

151 SW 1st Avenue #300
Portland, OR 97204

503.226.2921
pae-engineers.com

2025D031

DESIGN NUMBER

103101

PROJECT NUMBER



PORTLAND INTERNATIONAL AIRPORT TERMINAL RESTROOM REHABILITATION 2026 TERMINAL - ENPLANING - SECTOR E1 - T2TS35 - DEMO PLAN - ELECTRICAL	SUBMITTED BY		BRIAN FRANCIS		
	DESIGNED BY		A. NGUYEN		
	DRAWN BY		A. NGUYEN		
	CHECKED BY		J. MUTSCHLER		
	DATE		JULY 2026		
	SHEET NO.		121	TYPE	CD
	DRAWING NO.		PDX 2026-510		DISC. SHT. NO.