



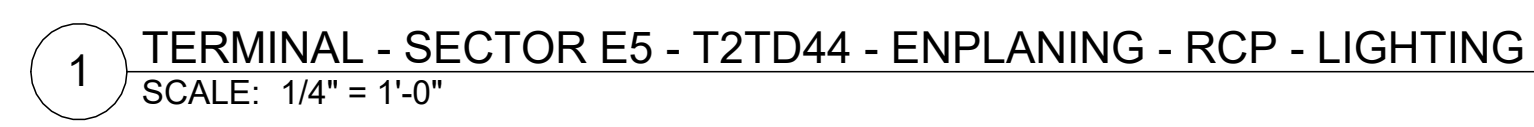

0 1/4" 1/2" 1" 2"
GRAPHIC SCALE FOR REFERENCE ONLY

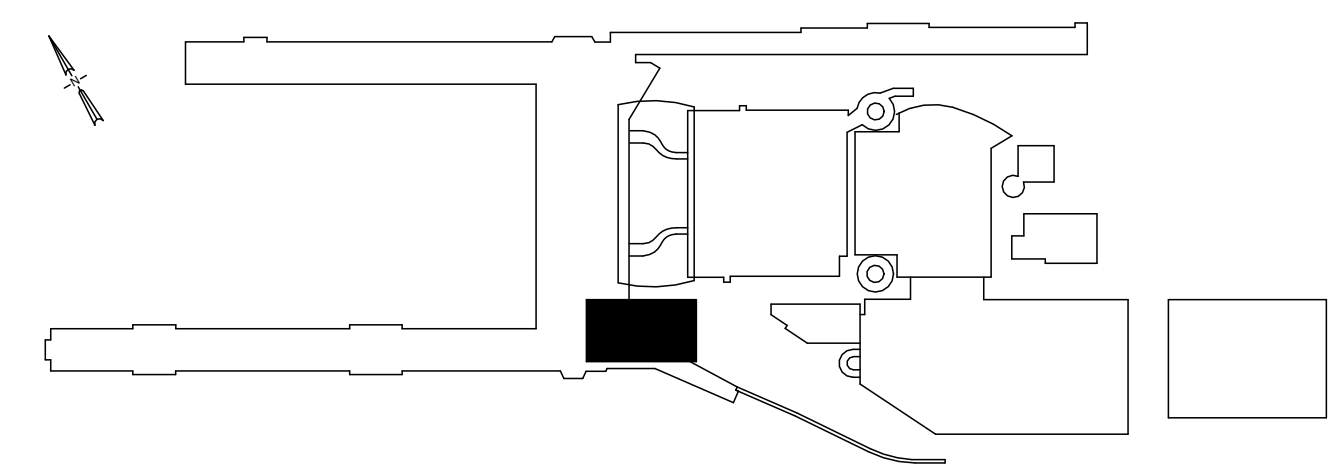

- ## NOTES
1. ALL EQUIPMENT SHOWN IS NEW UNLESS OTHERWISE NOTED.
 2. DOWNLIGHTS TO BE CENTERED IN THE ARCHITECTURAL PANEL.
 3. L3 LIGHTS TO BE SUSPENDED FROM STRUCTURE AND CENTERED IN ARCHITECTURAL COVE
 4. LIGHT FIXTURES ARE TO BE HOMERUN TO VIA LIGHTING RELAY PANEL 4LDC2T-15Q-A. REFER TO LIGHTING CONTROL SCHEDULE SHEET E7.05 FOR CIRCUITING INFORMATION.
 5. ROUTE 0-10V DIMMING CONDUCTORS FROM LRC TO RESTROOM LIGHTS SHOWN IN LIGHTING CONTROL SCHEDULE FOR DIMMING CONTROL .



										 Port of Portland										 EXPIRES: 12/31/2026										PORTLAND INTERNATIONAL AIRPORT										SUBMITTED BY BRIAN FRANCIS											
										 PAE pae-engineers.com 151 SW 1st Avenue #300 Portland, OR 97204 503.226.2921 pae-engineers.com										TERMINAL RESTROOM REHABILITATION 2026										DESIGNED BY A. NGUYEN																					
																				TERMINAL - ENPLANING - SECTOR E5 - T2TD44 - RCP - LIGHTING										DRAWN BY A. NGUYEN																					
																														CHECKED BY J. MUTSCHLER																					
																														DATE JULY 2026																					
																														SHEET NO. 127		TYPE CD																			
																														DRAWING NO. PDX 2026-510		DISC. SHT. NO. E2.05																			
 DATE BY REVISIONS 										 DATE BY REVISIONS 										2025D031 DESIGN NUMBER 103101 PROJECT NUMBER										7/14/26 EXPIRES: 12/31/2026																					