




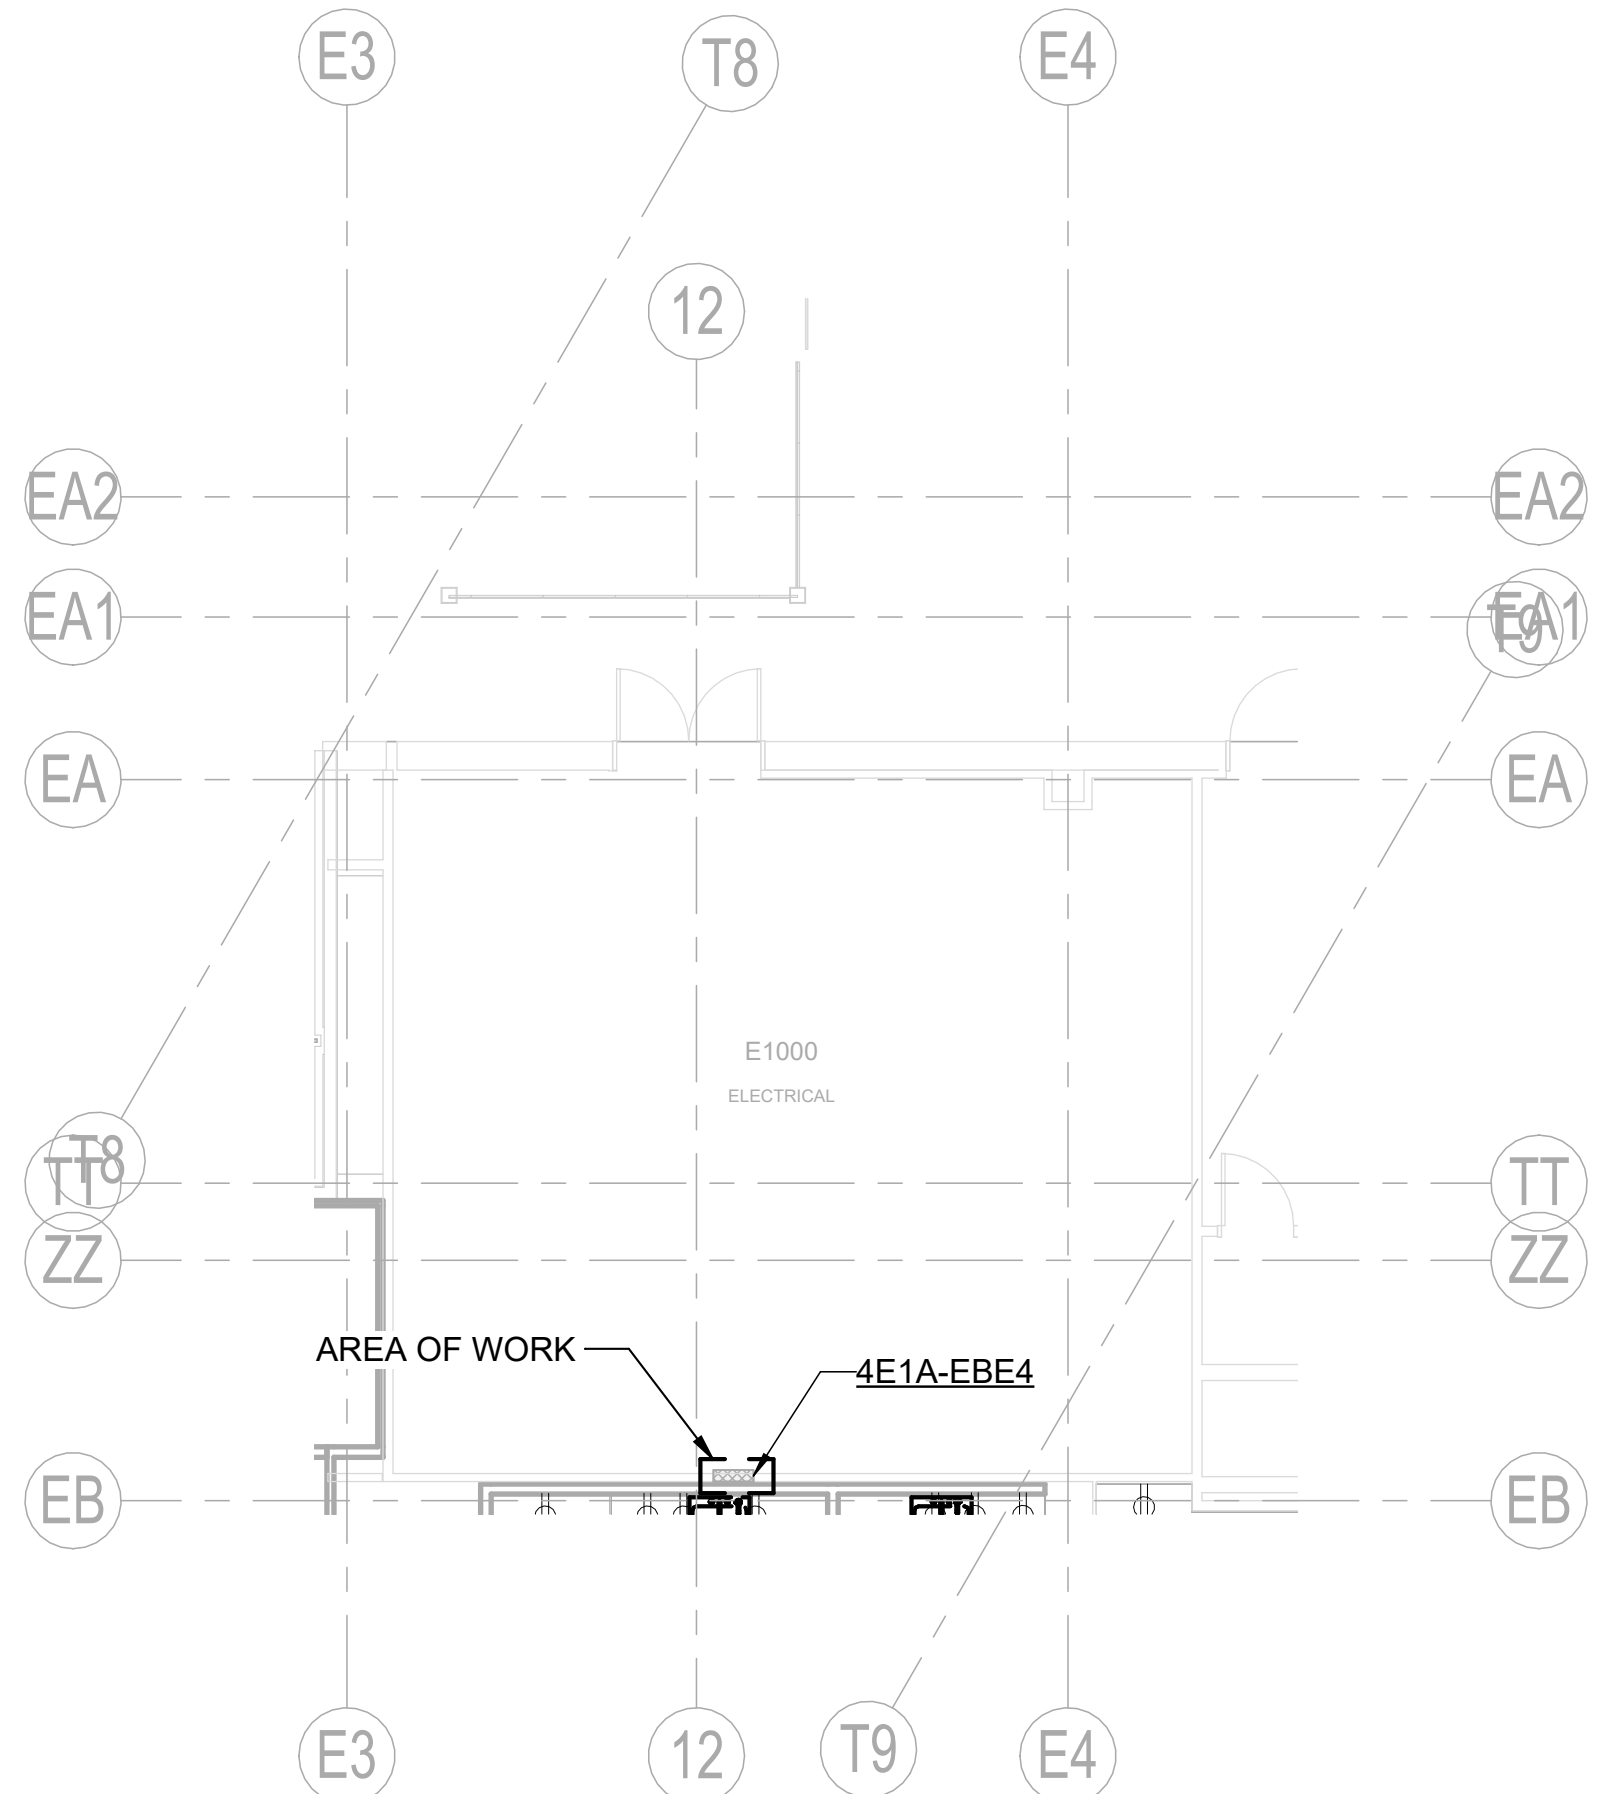


CAN YOU SEE THE AIRPLANES? THE ADJACENT SAMPLES SHOW THREE DIFFERENT LEVELS OF SHADING. SETTINGS FOR VIEWING AND PRINTING DRAWING CONTENT ARE OPTIMIZED WHEN ALL THREE PLANES ARE VISIBLE. THIS GUIDANCE IS PROVIDED FOR REFERENCE ONLY.

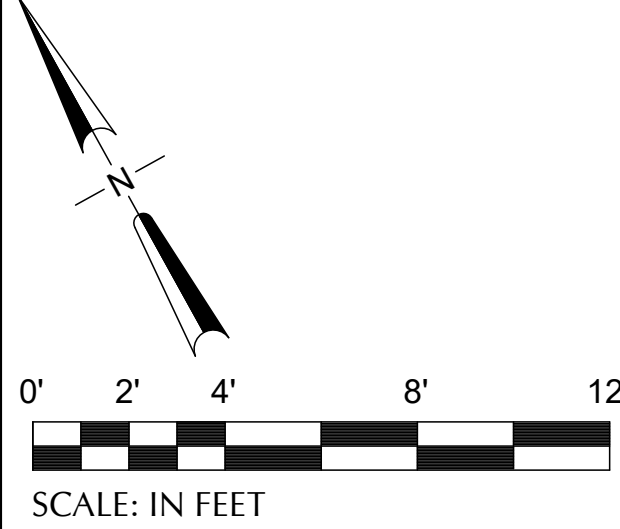

1 ENLARGED PLAN - ELECTRICAL ROOM E1000 - ELECTRICAL
SCALE: 1/8" = 1'-0"

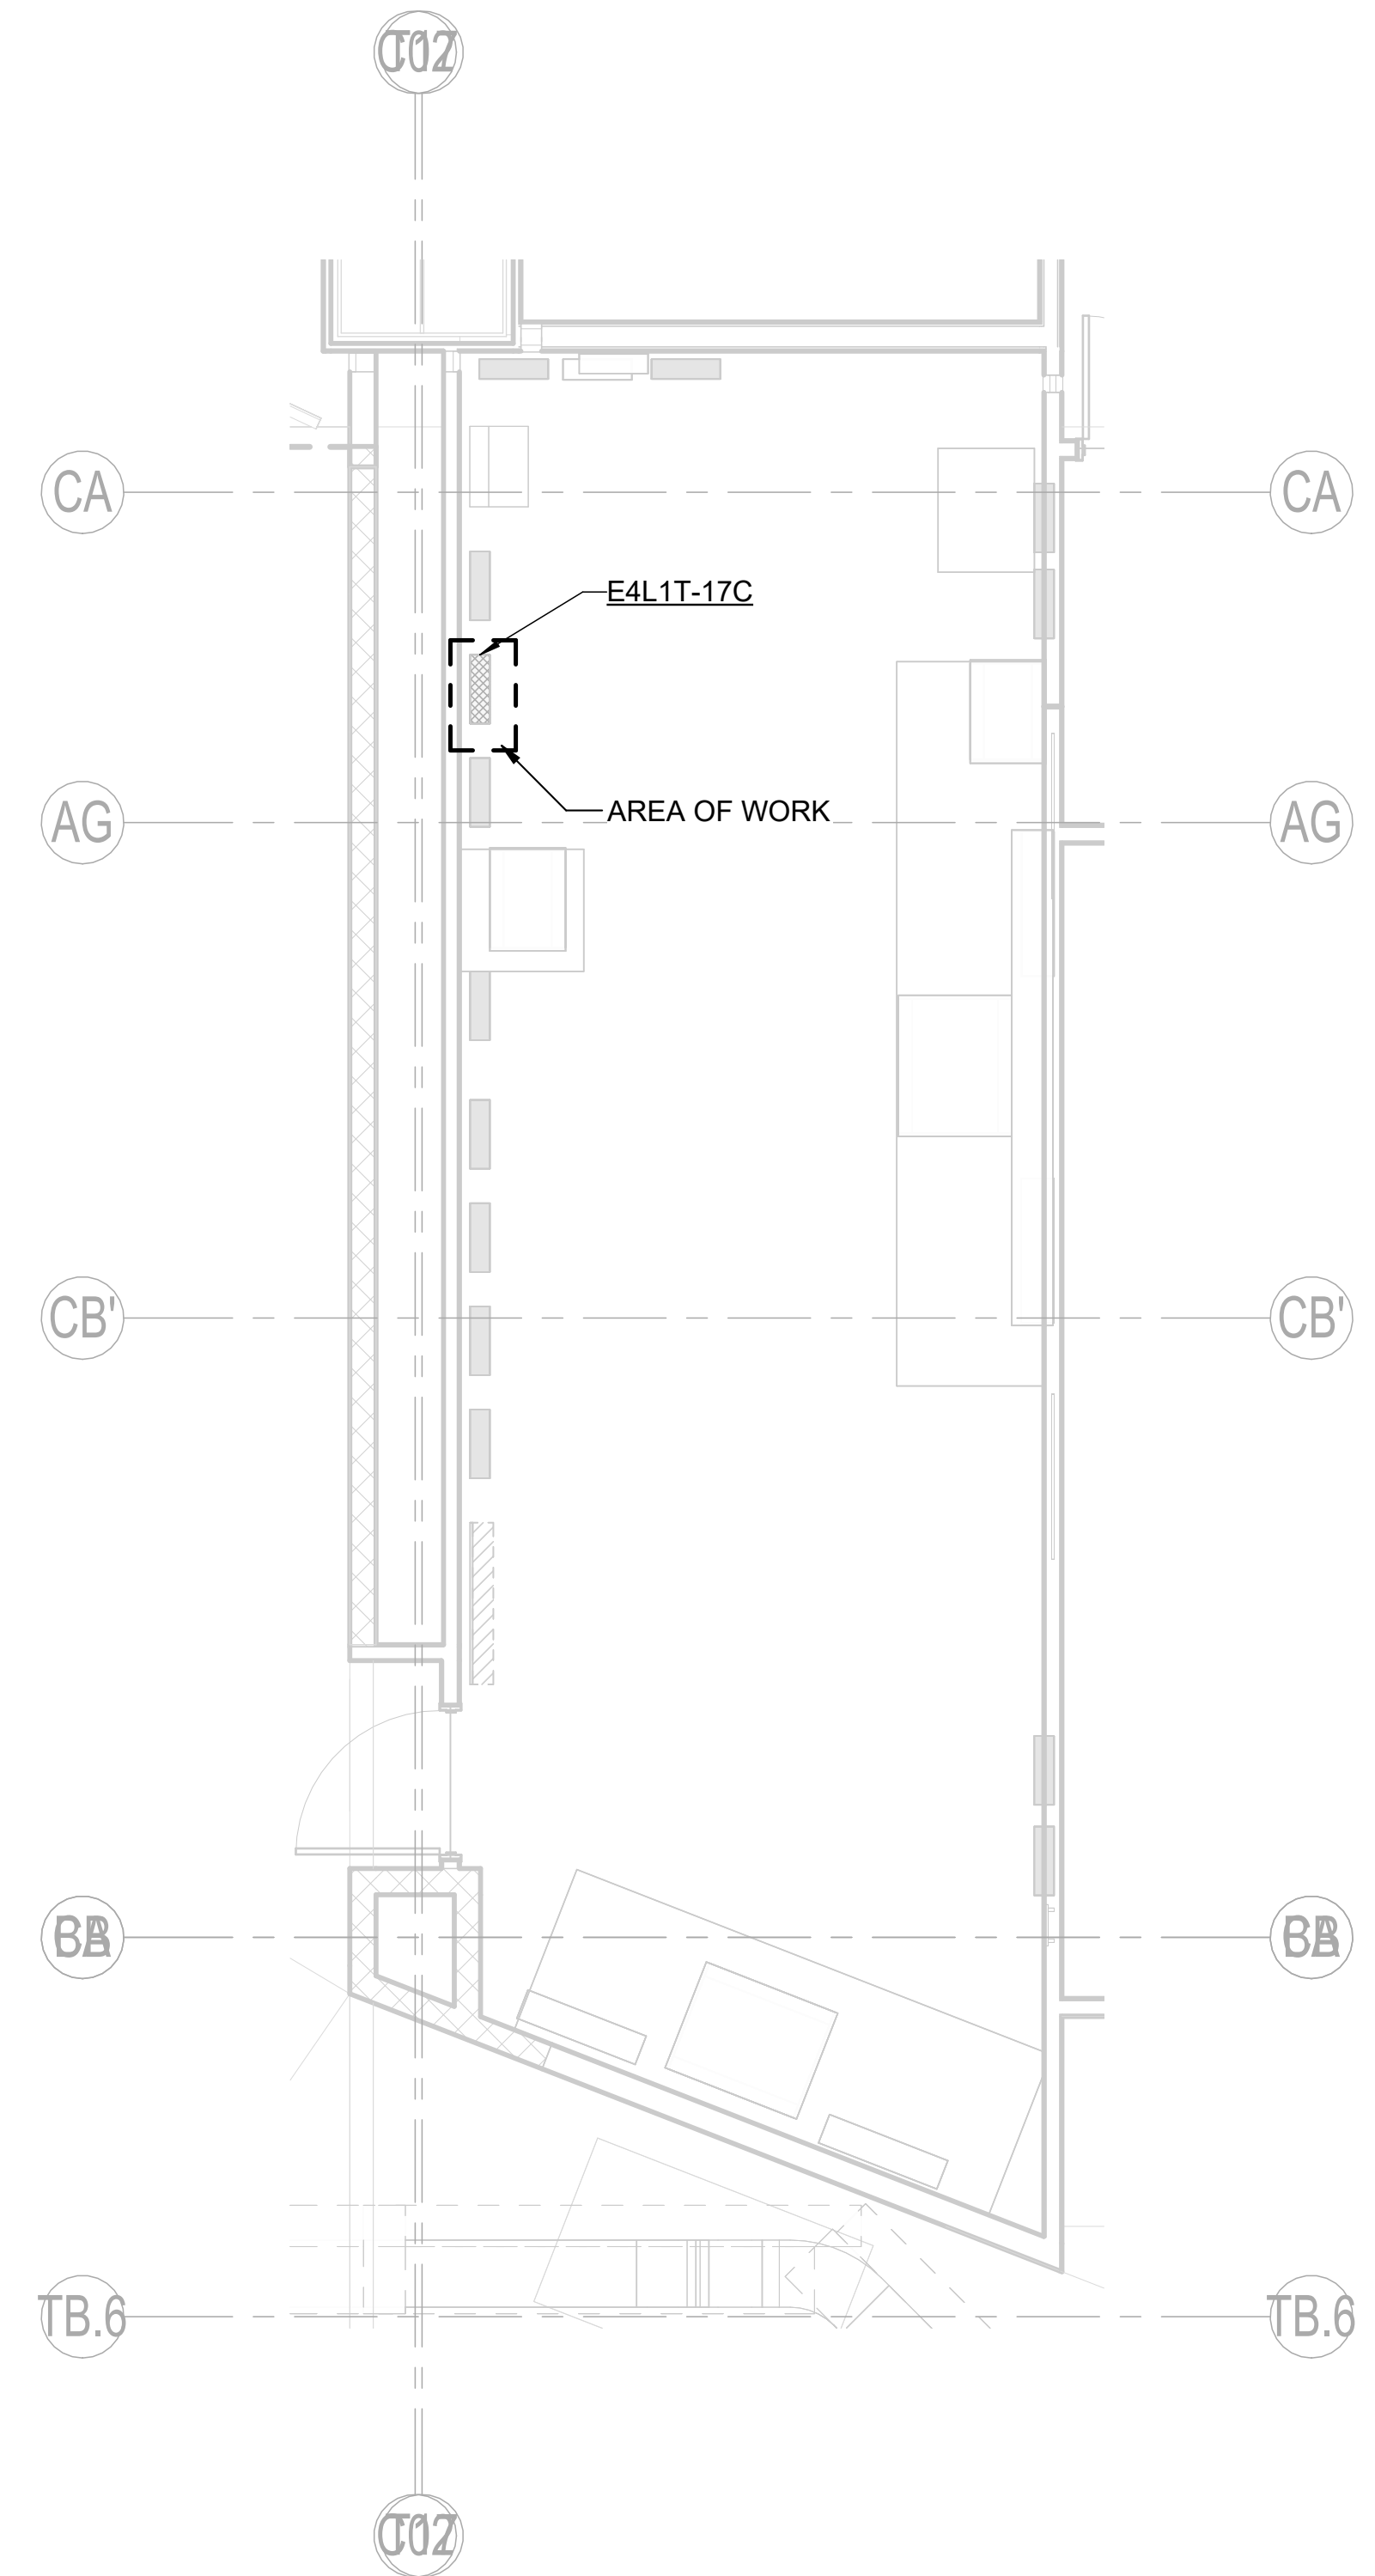

2 ENLARGED PLAN - ELECTRICAL ROOM C10172 - ELECTRICAL
SCALE: 1/4" = 1'-0"

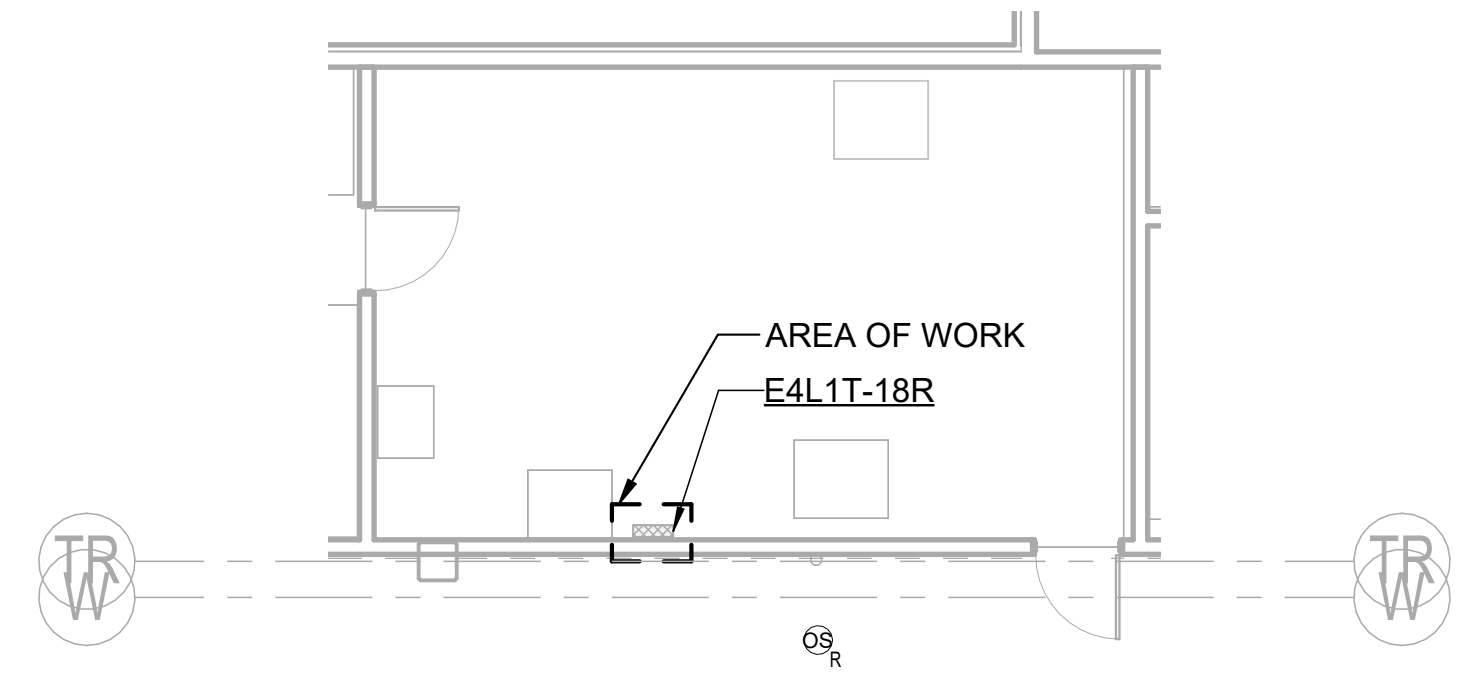

3 ENLARGED PLAN - ELECTRICAL ROOM T1TR86 - ELECTRICAL
SCALE: 1/8" = 1'-0"

NOTES

1. ALL EQUIPMENT SHOWN IS EXISTING TO REMAIN UNLESS OTHERWISE NOTED.

DRAWING SCALE IS REDUCED 50% WHEN SHEET SIZE IS 11" x 17".
GRAPHIC SCALE FOR REFERENCE ONLY.

NO.	DATE	BY	REVISIONS	APP.





pae-engineers.com
151 SW 1st Avenue #300
Portland, OR 97204
503.226.2921
pae-engineers.com

2025D031
DESIGN NUMBER

103101
PROJECT NUMBER



PORTLAND INTERNATIONAL AIRPORT	SUBMITTED BY	BRIAN FRANCIS
TERMINAL RESTROOM REHABILITATION 2026	DESIGNED BY	A. NGUYEN
SECTIONS & PARTIAL PLANS 4 - ELECTRICAL	DRAWN BY	A. NGUYEN
	CHECKED BY	J. MUTSCHLER
	DATE	JULY 2026
	SHEET NO.	144
	TYPE	CD
	DRAWING NO.	PDX 2026-510
	DISC. SHT. NO.	E5.04