


CAN YOU SEE THE AIRPLANES? THE ADJACENT SAMPLES SHOW THREE DIFFERENT LEVELS OF SHADING. SETTINGS FOR VIEWING AND PRINTING DRAWING CONTENT ARE OPTIMIZED WHEN ALL THREE PLANES ARE VISIBLE. THIS GUIDANCE IS PROVIDED FOR REFERENCE ONLY.

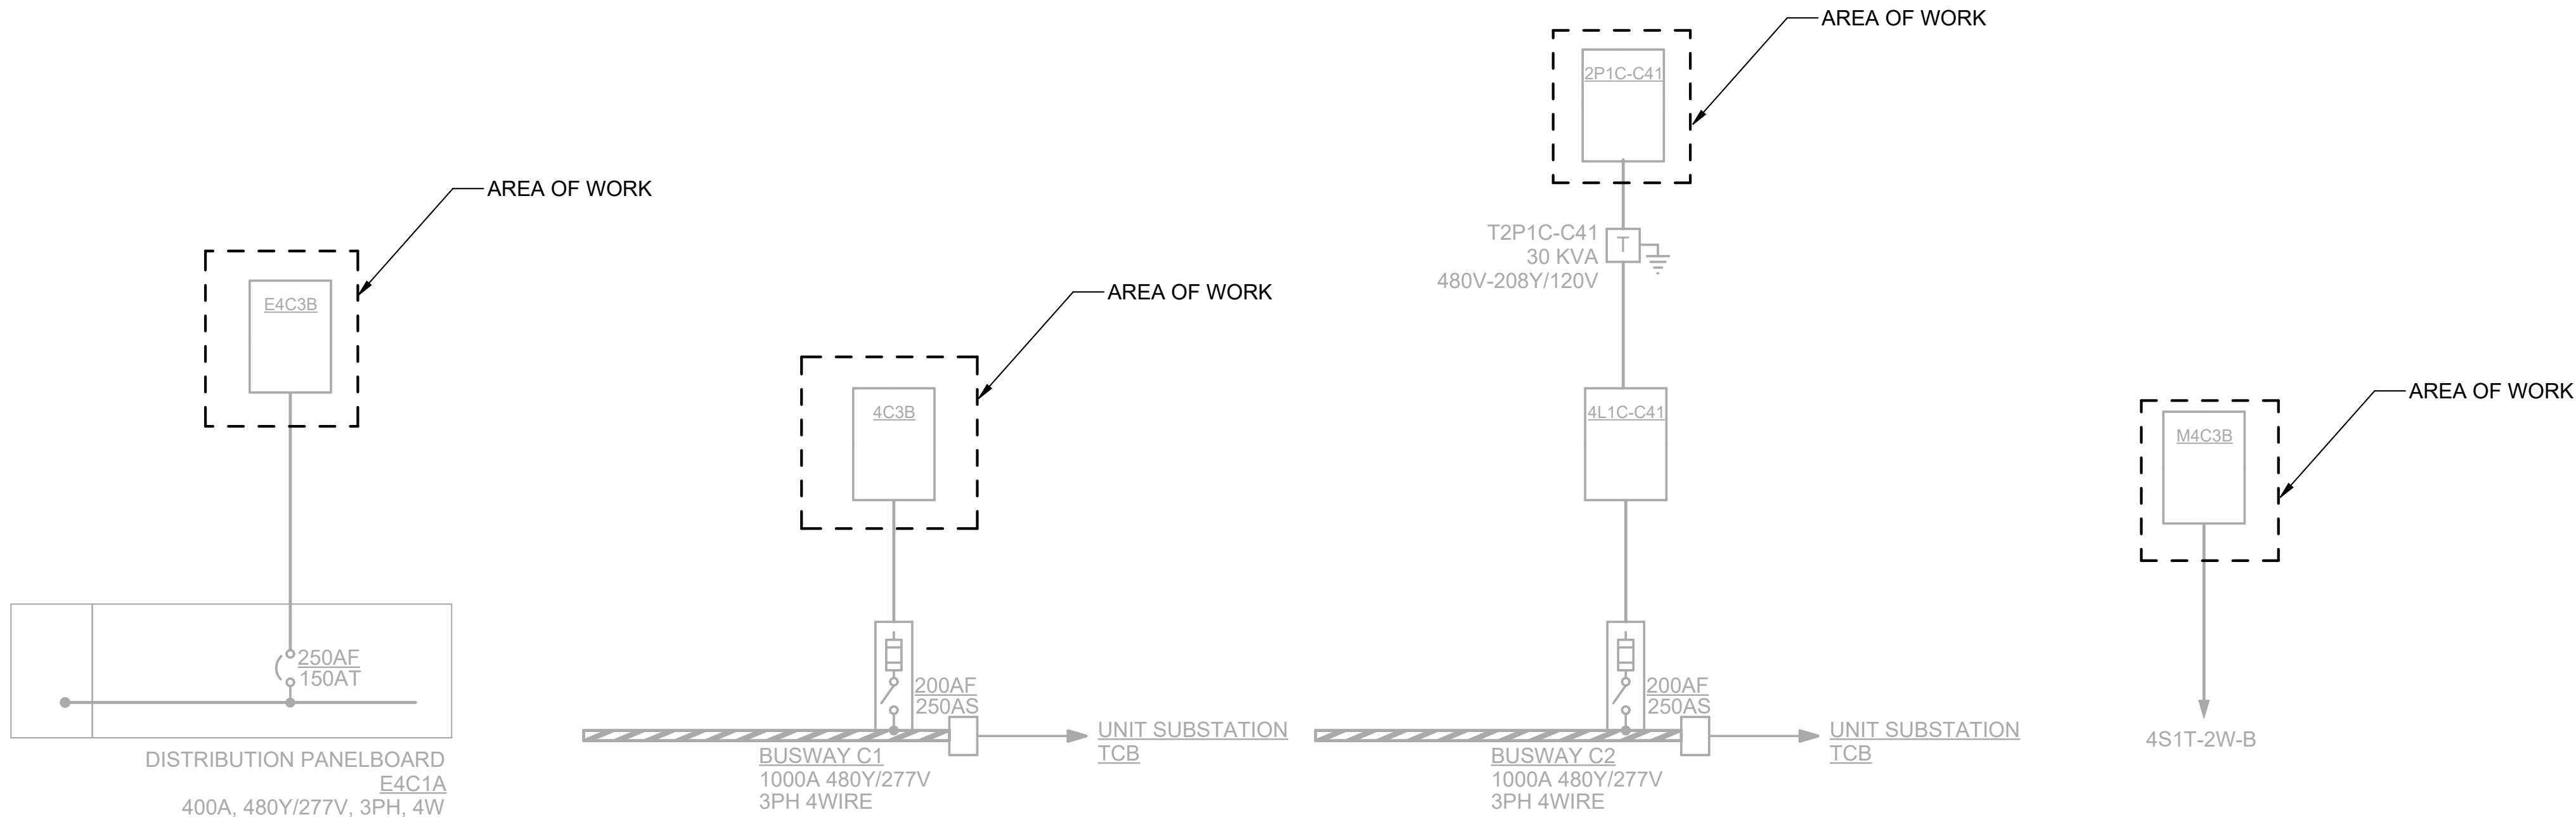

NOTES

1. ALL EQUIPMENT SHOWN IS EXISTING TO REMAIN UNLESS OTHERWISE NOTED.

DRAWING SCALE IS REDUCED 50% WHEN SHEET SIZE IS 11" x 17".
0 1/4" = 12"



NO.	DATE	BY	REVISIONS	APP.

151 SW 1st Avenue #300
Portland, OR 97204

503.226.2921
pae-engineers.com

2025D031
DESIGN NUMBER

103101
PROJECT NUMBER



PORTLAND INTERNATIONAL AIRPORT	
TERMINAL RESTROOM REHABILITATION 2026	
CONCOURSE C PARTIAL ONE LINES - ELECTRICAL	
DRAWING NO.	PDX 2026-510
DISC. SHT. NO.	E9.01

SUBMITTED BY	BRIAN FRANCIS
DESIGNED BY	A. NGUYEN
DRAWN BY	A. NGUYEN
CHECKED BY	J. MUTSCHLER
DATE	JULY 2026
SHEET NO.	169
TYPE	CD