




PORTLAND INTERNATIONAL AIRPORT

TERMINAL AND CONCOURSES

WAYFINDING SIGNAGE

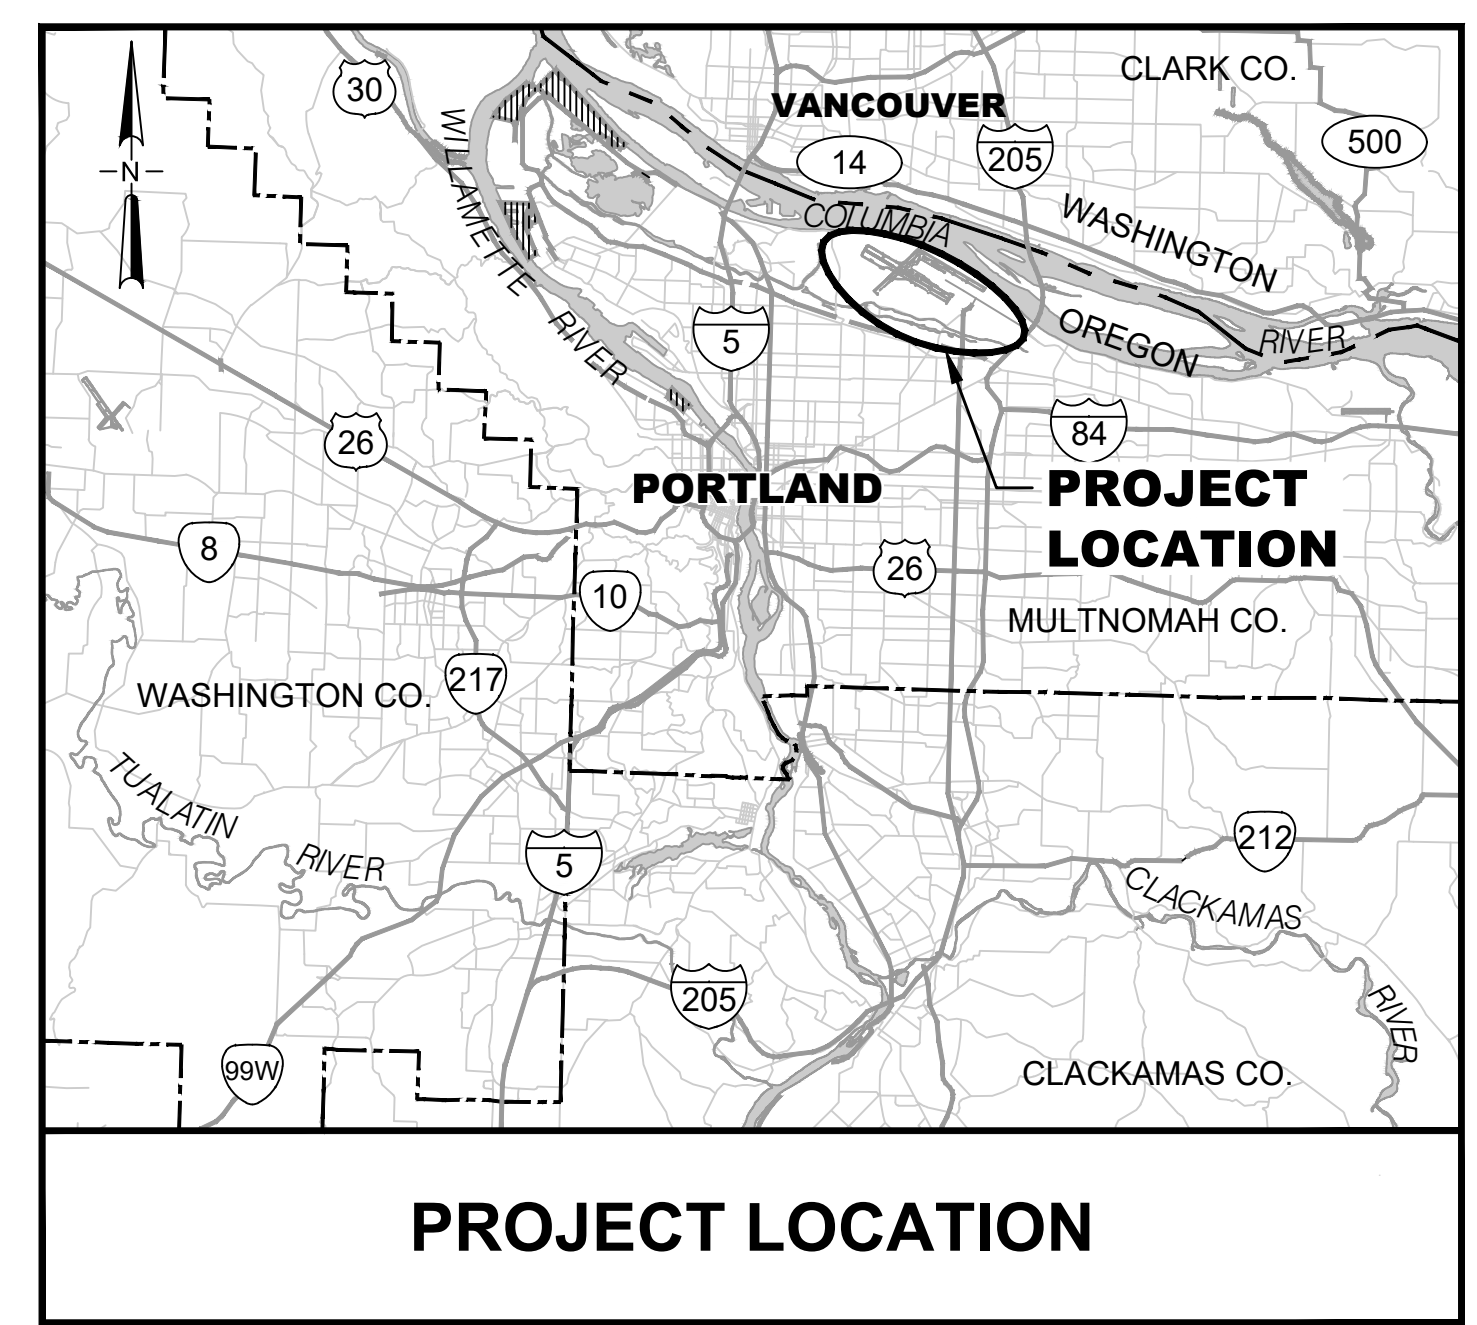

SHEET INDEX	
SHEET NUMBER	DESCRIPTION
1 - 5	GENERAL INFORMATION
6 - 37	STRUCTURAL
38 - 86	ELECTRICAL
87 - 101	TECHNOLOGY
102 - 243	SIGNAGE

PORT OF PORTLAND COMMISSION
KATY COBA - PRESIDENT
RICHELLE LUTHER - VICE PRESIDENT
KETAN SAMPAT - SECRETARY
KATHERINE LAM - TREASURER
RUKAIYAH ADAMS
MIKE DEVAUGHN
MEG NIEMI
STUART STRADER
MICHAEL JORDAN

PORT OF PORTLAND EXECUTIVES
CURTIS ROBINHOLD - EXECUTIVE DIRECTOR
DAN GILKISON - ENGINEERING DIRECTOR

BID SET

AUGUST 2026

JANELLE BRANNAN		
PROJECT MANAGER		
103101	2026D004	PDX 2026-512
PROJECT NO.	DESIGN NO.	DRAWING NO.