

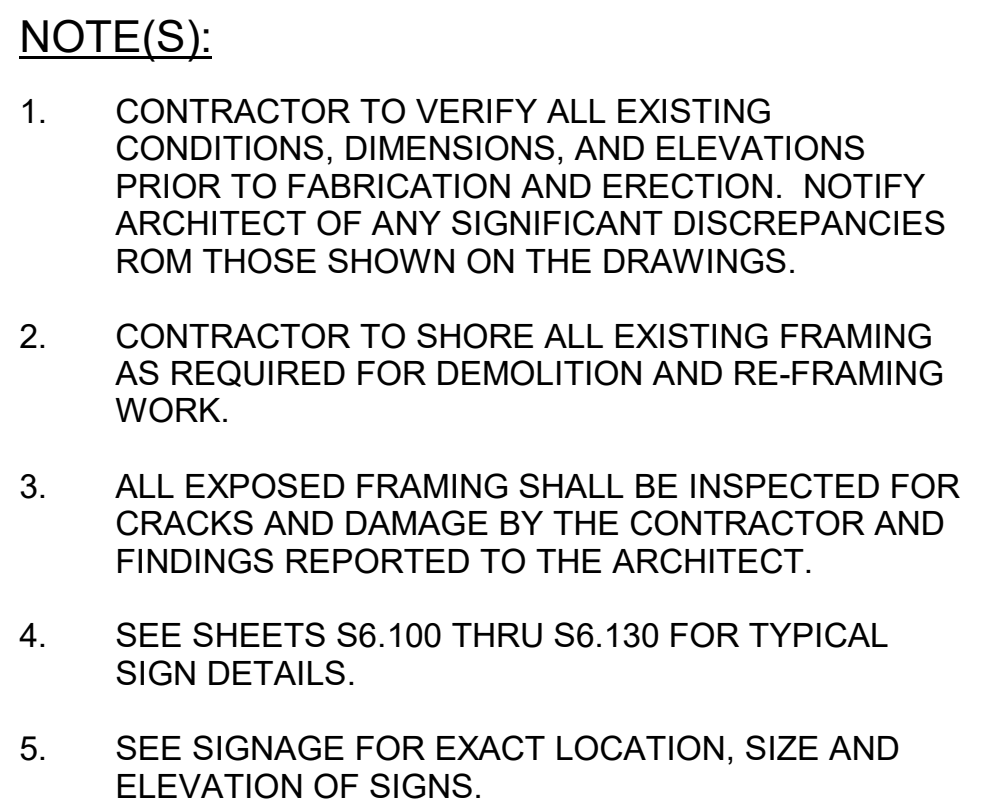


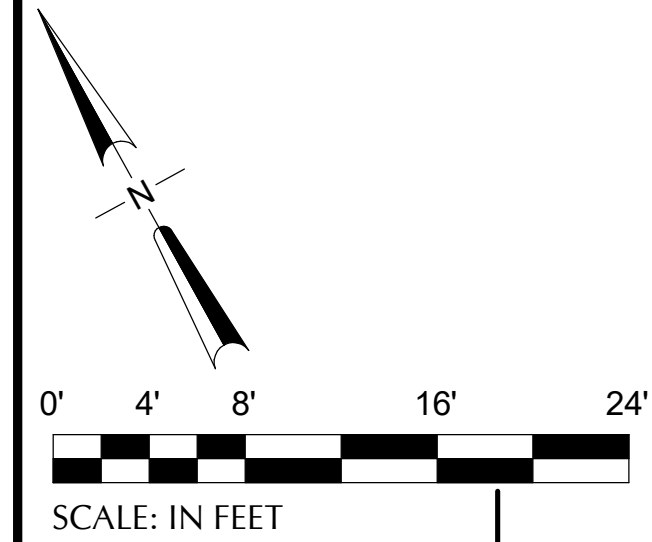

	INDICATES EXISTING.
	INDICATES EXISTING STRUCTURE.
	INDICATES STEP IN ELEVATION.
	INDICATES CHANGE IN SLOPE.
EL. XXX'-XX"	INDICATES TOP OF SLAB ELEVATION.
EL. XXX'-XX"	INDICATES BOTTOM OF DECK ELEVATION.
	INDICATES COLUMN BELOW.
	INDICATES EXISTING ABOVE SLAB TREE PLANTER
	INDICATES AREA OF EXISTING OVERFRAMING.
	INDICATES SEISMIC JOINT.
	INDICATES EXISTING TECH POLE LOCATION.
	INDICATES EXISTING ITP 2 AND 3.
	INDICATES NEW BLADE SIGN SEE SHEET S6.100. Y - INDICATES DETAIL NUMBER.
	INDICATES NEW CONCESSION BLADE SIGN, SEE SHEET S6.101. Y - INDICATES DETAIL NUMBER.
	INDICATES NEW HANGING SIGN SEE SHEET S6.110. Y - INDICATES DETAIL NUMBER.
	INDICATES NEW HANGING SIGN ON WALL SEE SHEET S6.120. Y - INDICATES DETAIL NUMBER.
	INDICATES NEW GATE SIGN SEE SHEET S6.130. Y - INDICATES DETAIL NUMBER.

SCALE: N.T.S.

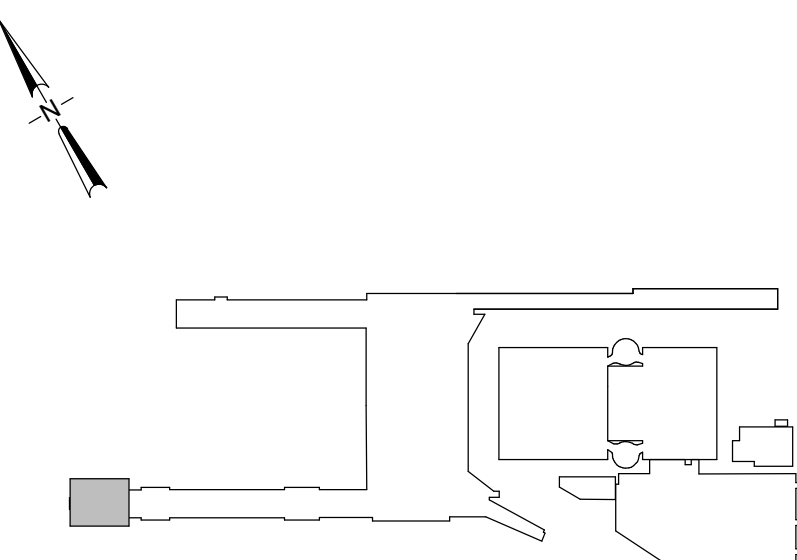

SCALE: 1/8" = 1'-0"



SUBMITTED BY	JAY OSTLUND		
DESIGNED BY	S. THOMAS		
DRAWN BY	J. DE BOER		
CHECKED BY	A. MONNIER		
DATE	AUGUST 2026		
SHEET NO.	18	TYPE:	CD
DRAWING NO.	PDX 2026-512		DISC. SHT. NO. S2.270