

CAN YOU USE THE AIRPLANES? THE ADJACENT SAMPLES SHOW THREE DIFFERENT LEVELS OF SHAADING. SET LINES FOR VIEWING AND PRINTING CONTENT ARE OPTIMIZED. WHEN ALL THREE PLANES ARE VISIBLE, THIS GUIDANCE IS PROVIDED FOR REFERENCE ONLY.



abcdefghijklmnopqrstuvwxyz
ABCDEFGHIJKLMNOPQRSTUVWXYZ
1234567890,!?

PRIMARY: HELVETICA NEUE LT STD ROMAN

abcdefghijklmnopqrstuvwxyz
ABCDEFGHIJKLMNOPQRSTUVWXYZ
1234567890,!?

OCCASIONAL: HELVETICA NEUE LT STD MEDIUM

abcdefghijklmnopqrstuvwxyz
ABCDEFGHIJKLMNOPQRSTUVWXYZ
1234567890,!?

EMPHASIS: HELVETICA NEUE LT STD BOLD

abcdefghijklmnopqrstuvwxyz
ABCDEFGHIJKLMNOPQRSTUVWXYZ
1234567890,!?

SUPPORTS: HELVETICA NEUE LT STD LIGHT


abcdefghijklmnopqrstuvwxyz
ABCDEFGHIJKLMNOPQRSTUVWXYZ
1234567890,!?

MINOR SIGNS: HELVETICA NEUE LT STD CONDENSED

NOTE(S):
USE FONTS AND SYMBOLS AS SHOWN.
SUBSTITUTIONS WILL NOT BE APPROVED.


NOTE(S):
CONDENSED FONTS TO BE APPROVED BY PORT FOR MINOR SIGNS ONLY

1 TYPOGRAPHY
SCALE: N.T.S.

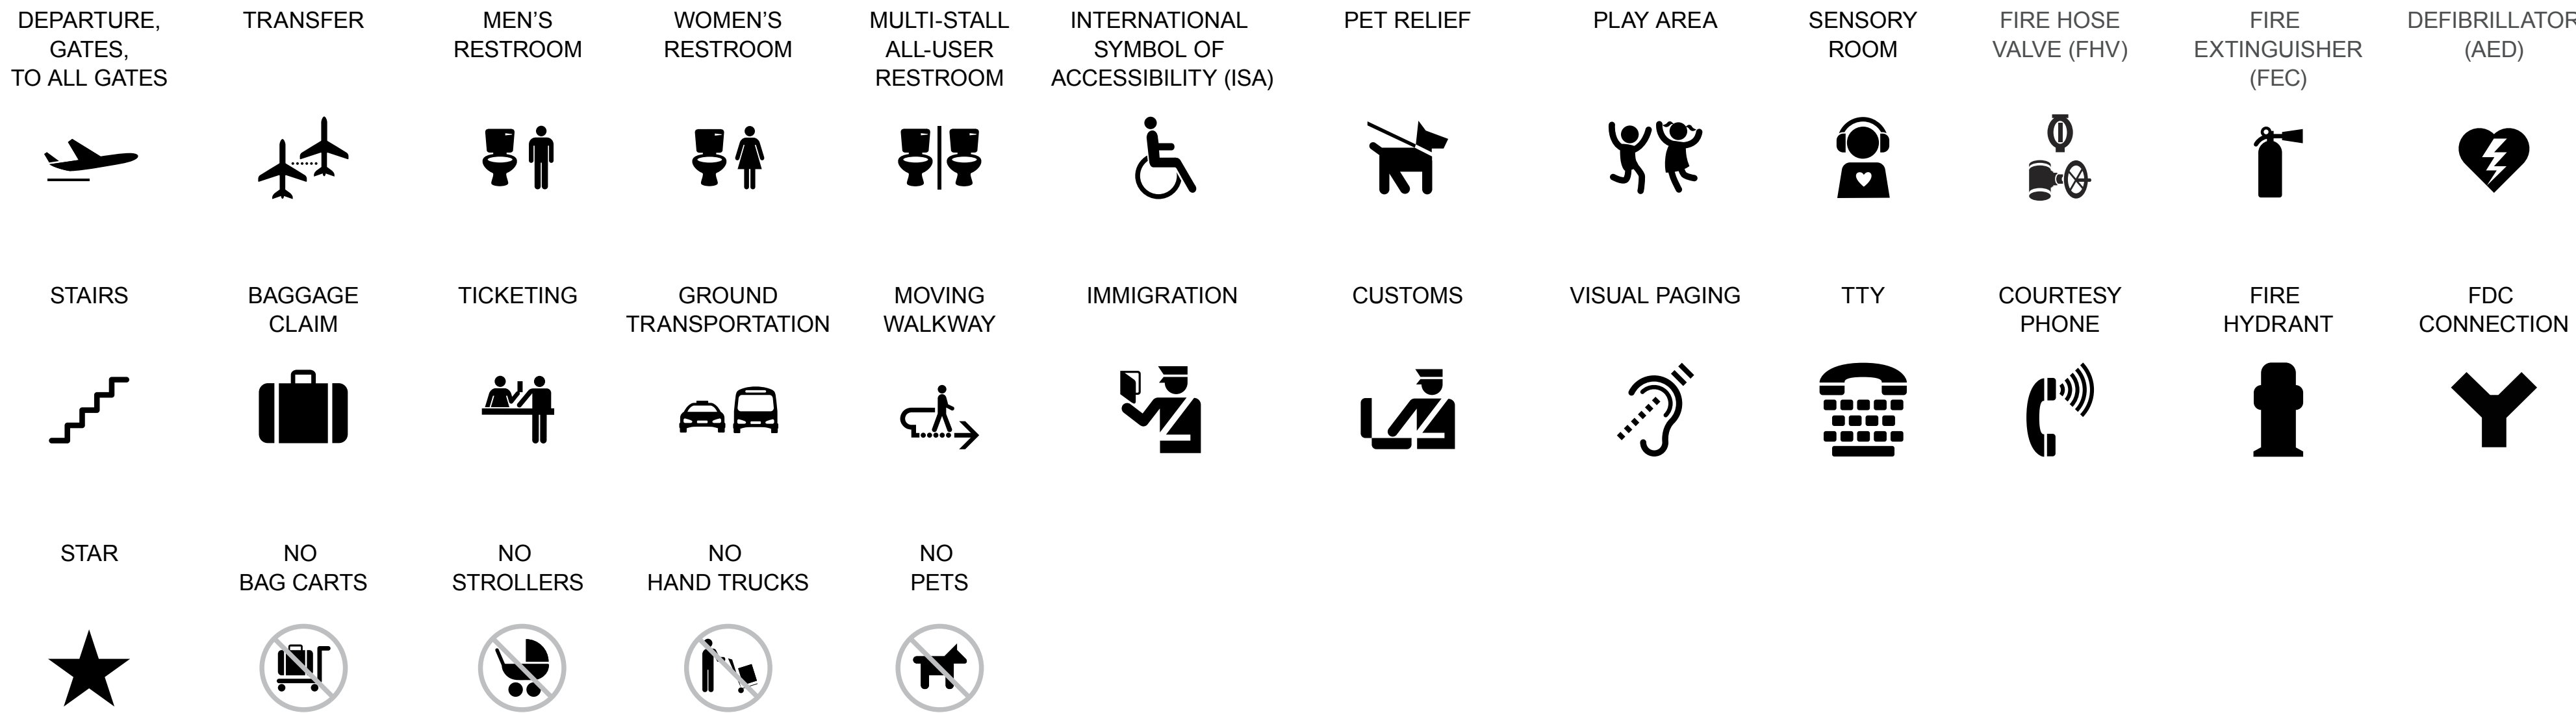

NOTE(S):
SYMBOL ARTWORK PROVIDED BY PORT

2 SYMBOLS
SCALE: N.T.S.

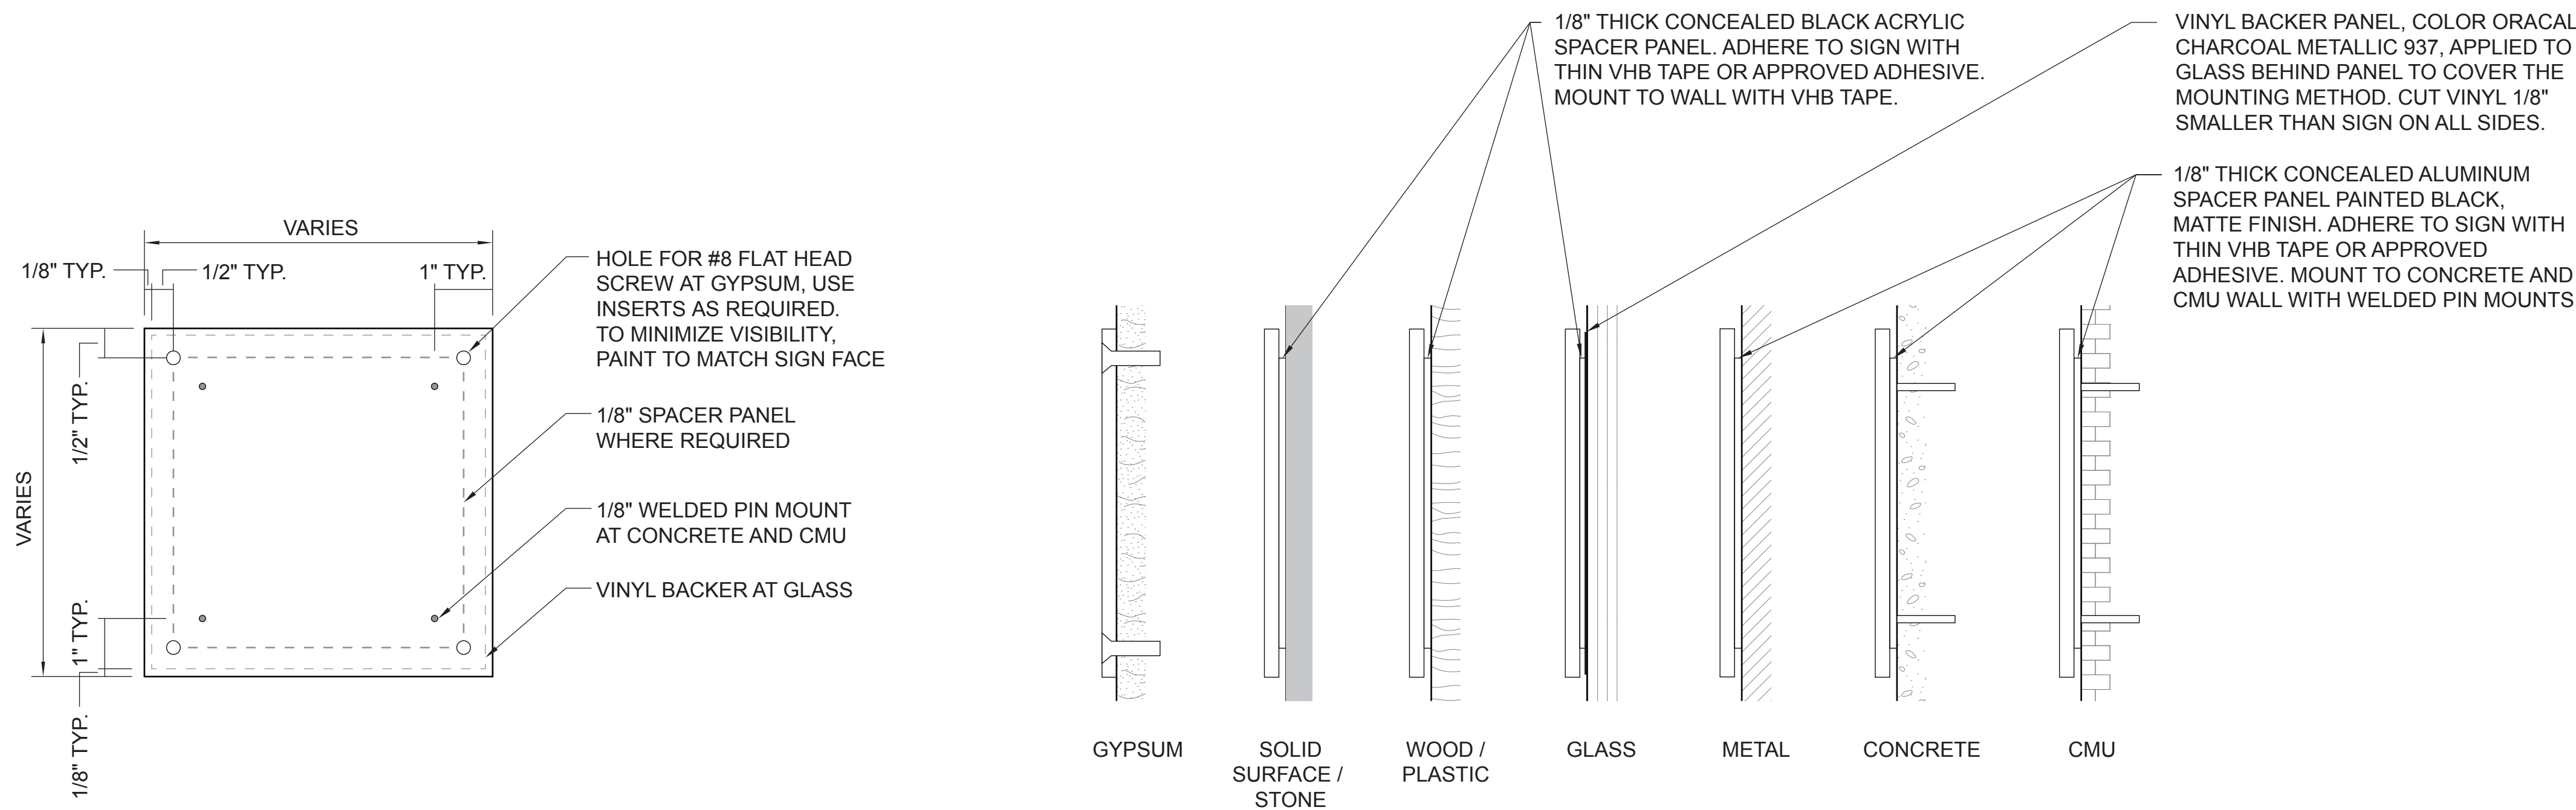

NOTE:
ALL MOUNTING METHODS SHOWN, SEE TYPICAL MOUNTING SURFACES
DETAIL FOR MOUNTING METHOD AND SURFACES.

NOTE:
MOUNTING SURFACES FOR SIGN PLAQUES MAY VARY.
TYPICAL SURFACES SHOWN WITH SPACER MATERIAL AND MOUNTING METHOD.
SEE ARCHITECTURAL DRAWINGS FOR WALL SURFACES AND VERIFY.

3 ELEVATION - TYPICAL MOUNTING METHODS
SCALE: N.T.S.

4 SECTION - TYPICAL MOUNTING SURFACES
SCALE: N.T.S.

DRAWING SCALE IS REDUCED 50% WHEN SHEET SIZE IS 17" x 22".
GRAPHIC SCALE FOR REFERENCE ONLY.

																														PORTLAND INTERNATIONAL AIRPORT TERMINAL AND CONCOURSES WAYFINDING SIGNAGE GRAPHIC STANDARDS										SUBMITTED BY JAY OSTLUND DESIGNED BY B. STEVENS DRAWN BY B. STEVENS CHECKED BY K. FRY DATE AUGUST 2026 SHEET NO. 203 TYPE CD DRAWING NO. PDX 2026-512 DISC. SHEET NO. G9.001			
										dbc architecture Mayer/Reed 2505 se 11th ave #228 603.554.1230 portland, or 97202 dbcartchitecturo.com										400 BRADLEY SHANE OREGON LANDSCAPE ARCHITECT																							
NO. DATE BY REVISIONS										NO. DATE BY REVISIONS										20260004 E01 103101 P01																							