



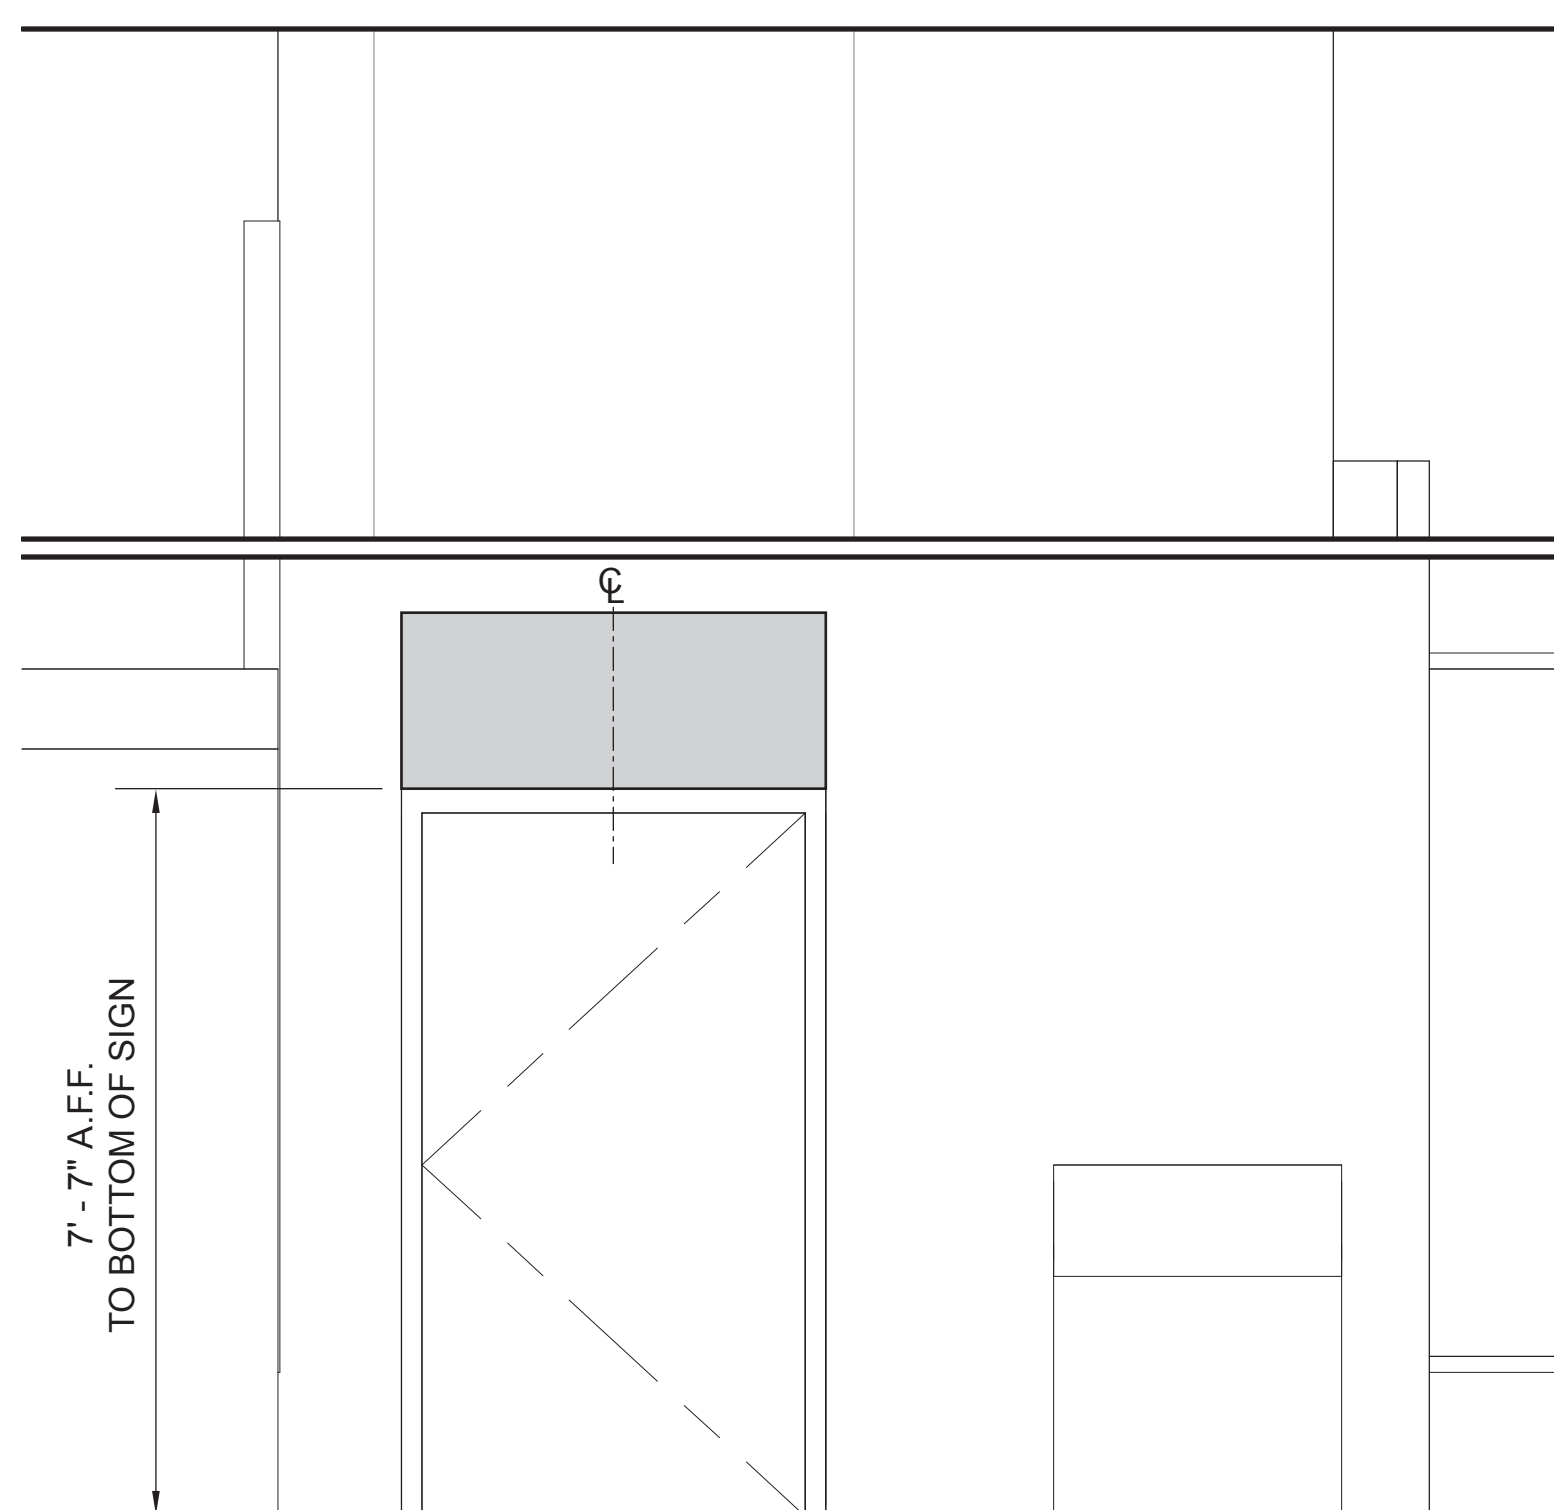


1 GN1 - MOUNTING CONDITION
SCALE: 1/2" = 1' - 0"

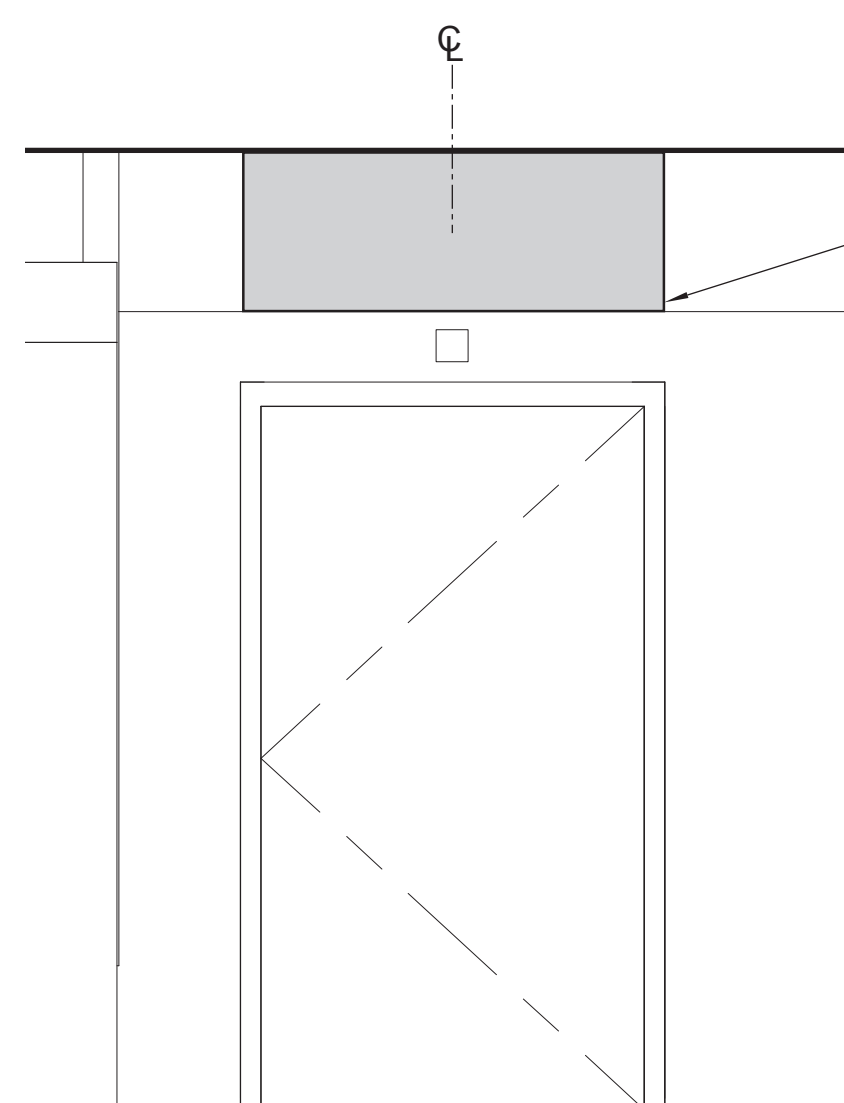


- SIGN TYPE GN1
WHERE DOOR CHIME IS DIRECTLY
ABOVE DOOR, MOUNT BOTTOM OF
SIGN ABOVE CHIME, AT REVEAL.


2 GN1 - MOUNTING CONDITION
SCALE: 1/2" = 1' - 0"

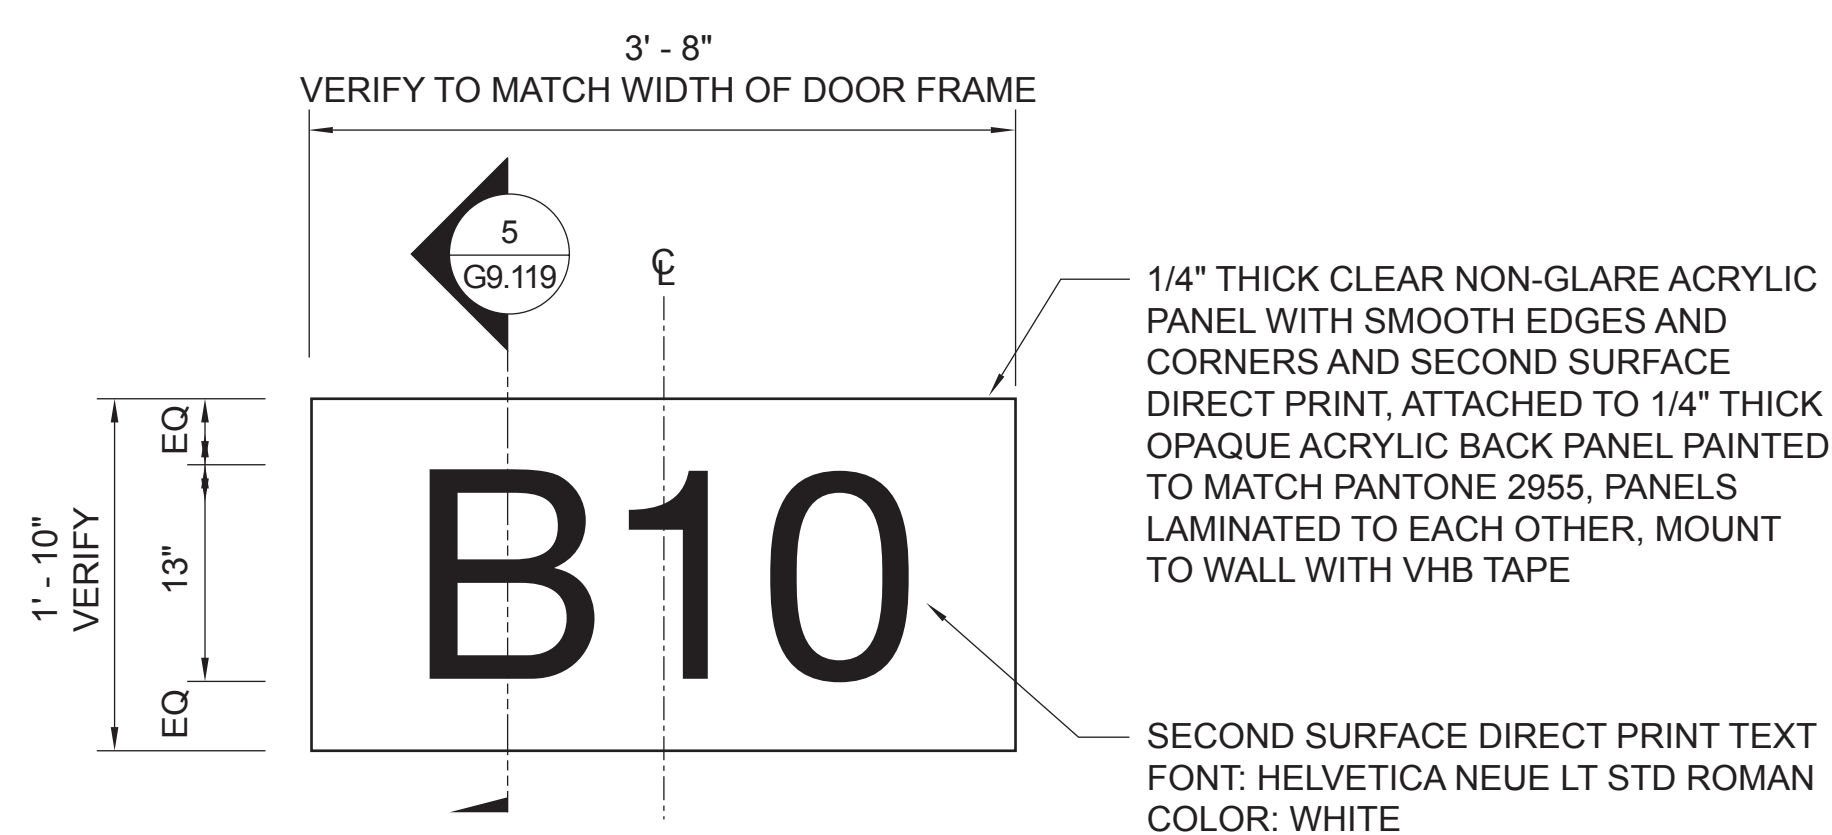


4 GN1 - ELEVATION
SCALE: 1" = 1' - 0"

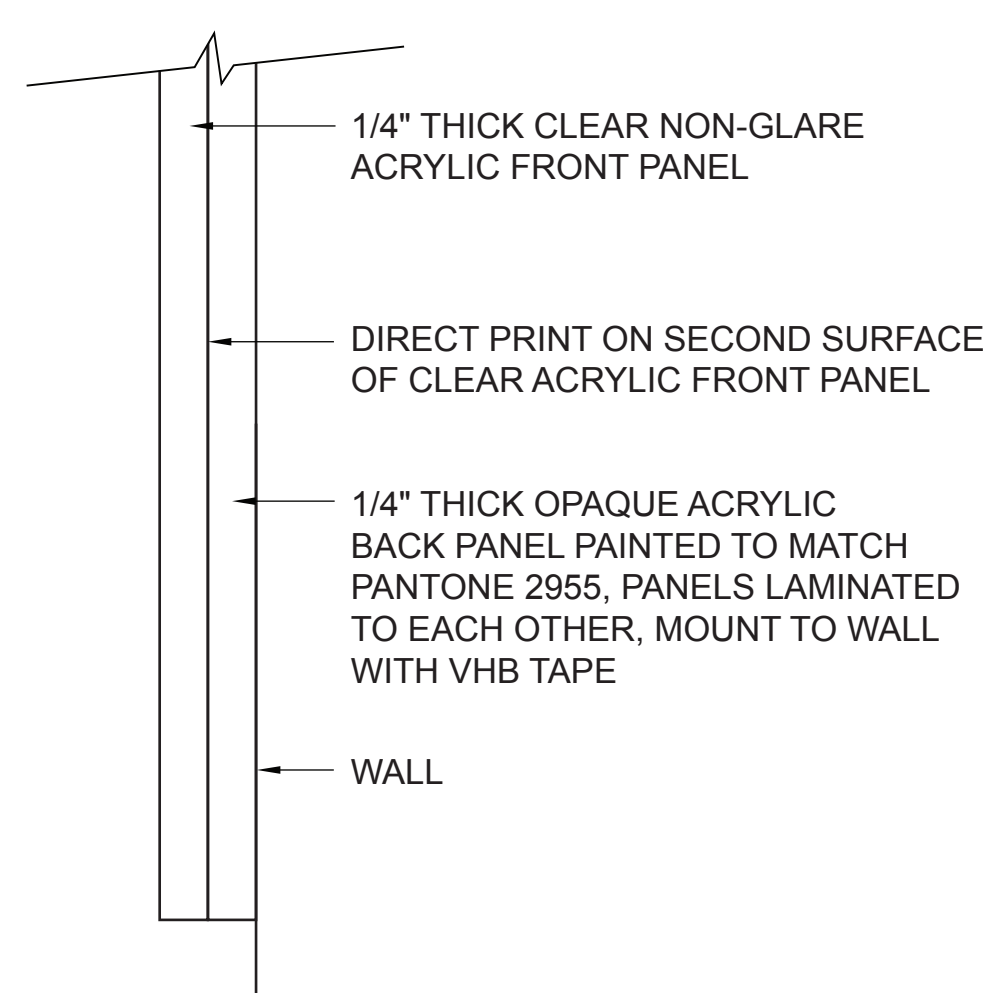


5 GN1 - SECTION
SCALE: FULL SIZE

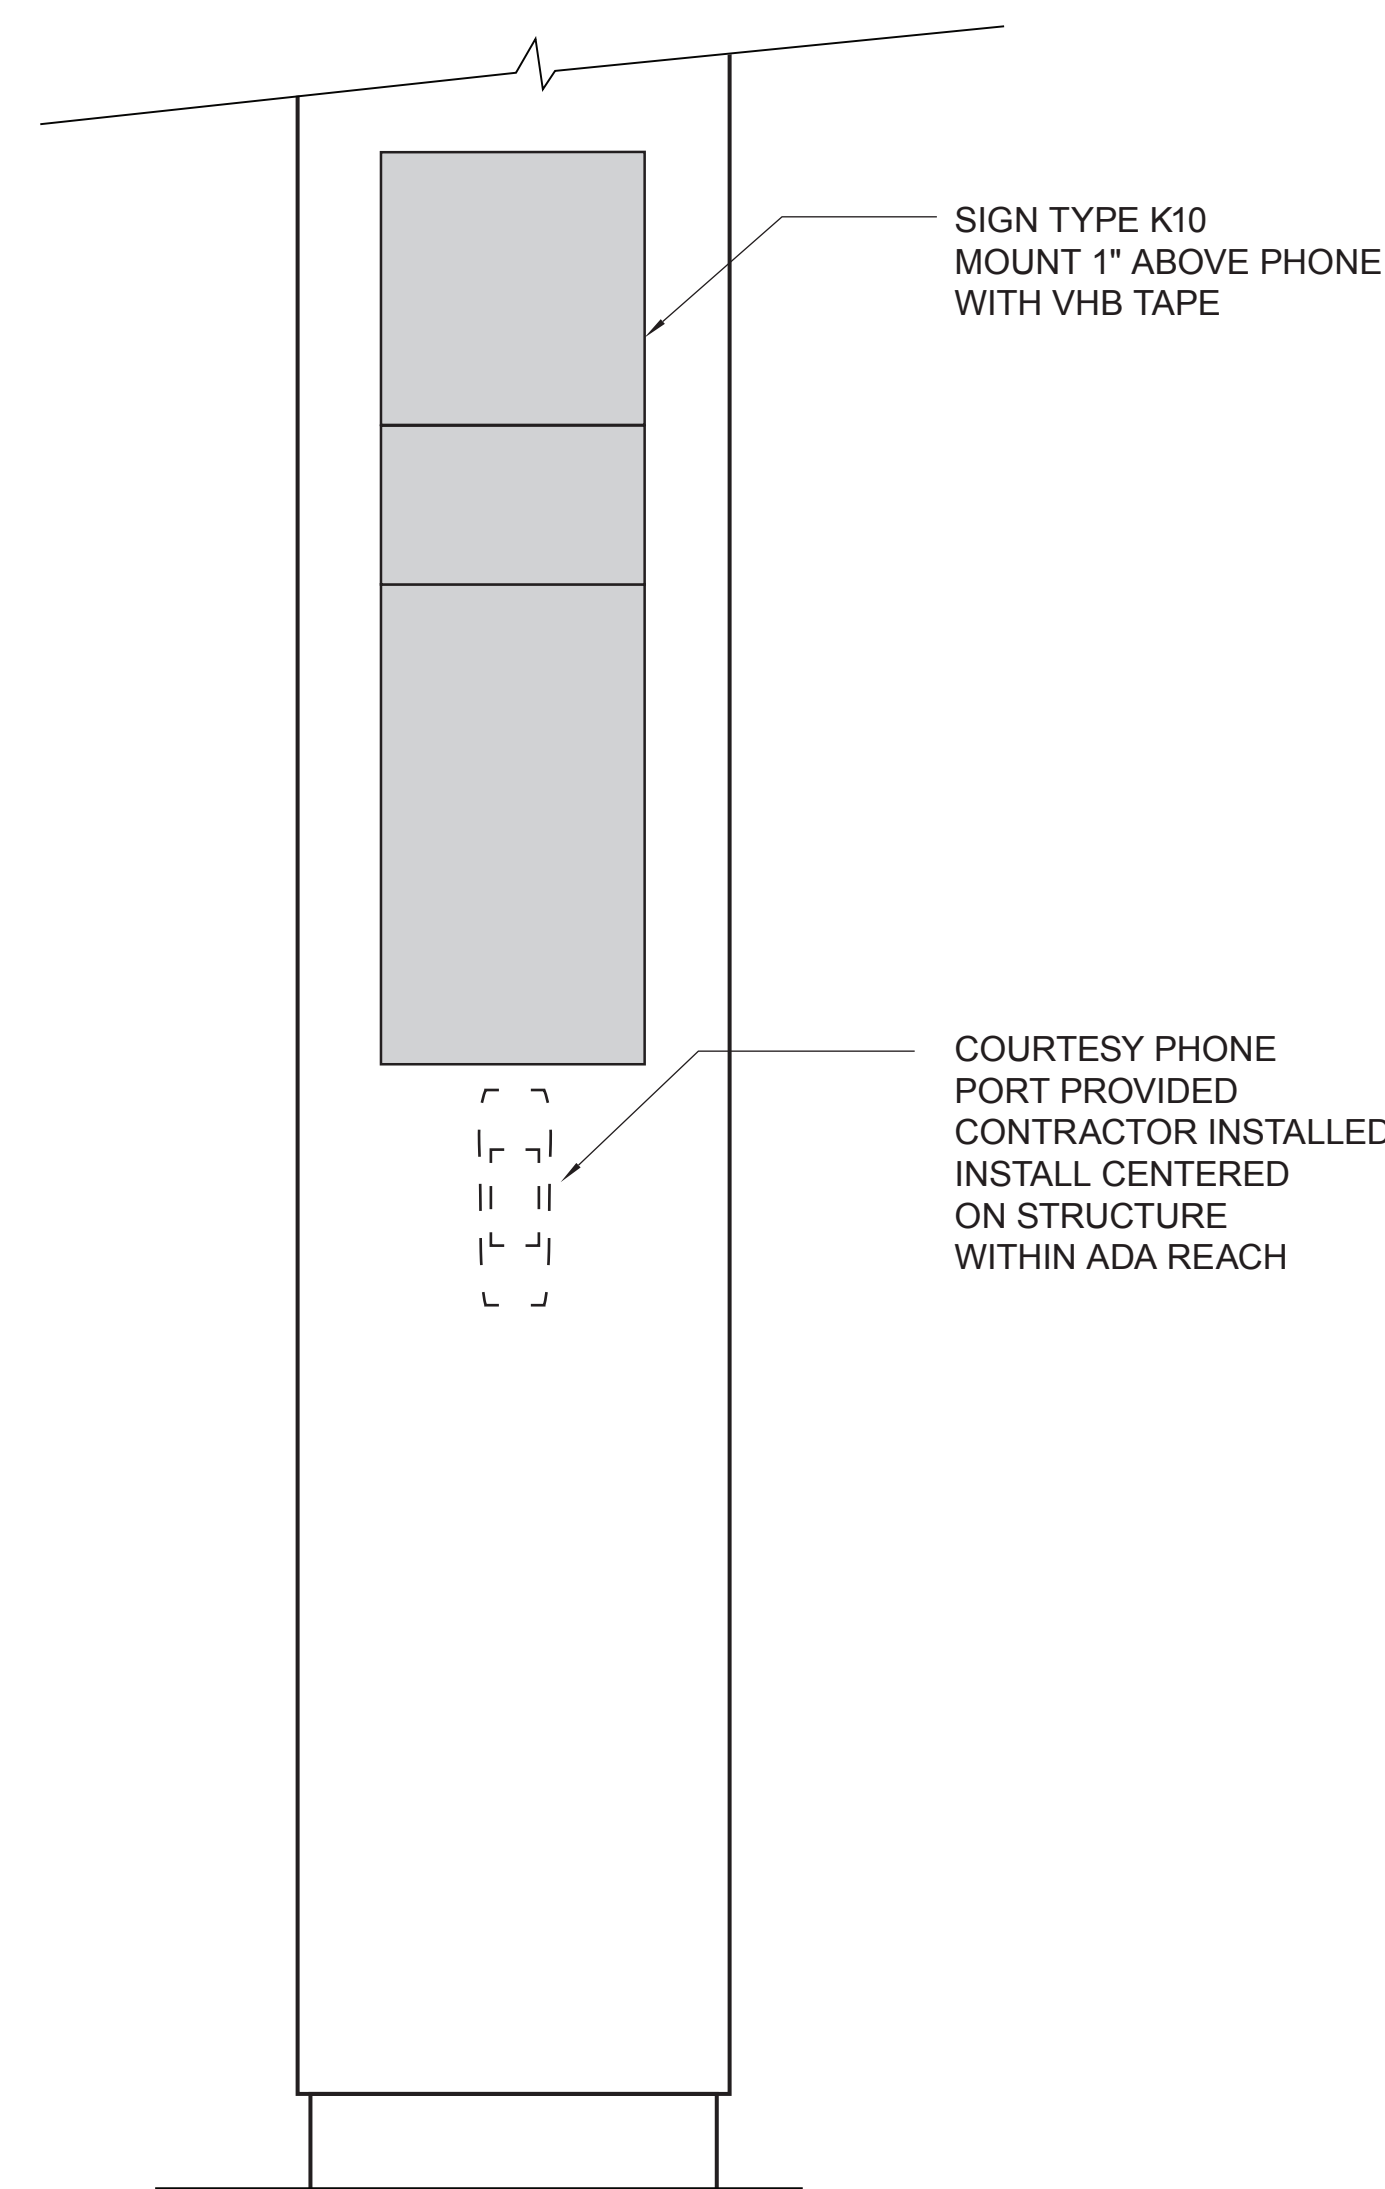

3 K10 - MOUNTING
SCALE: 1 1/2" = 1' - 0"

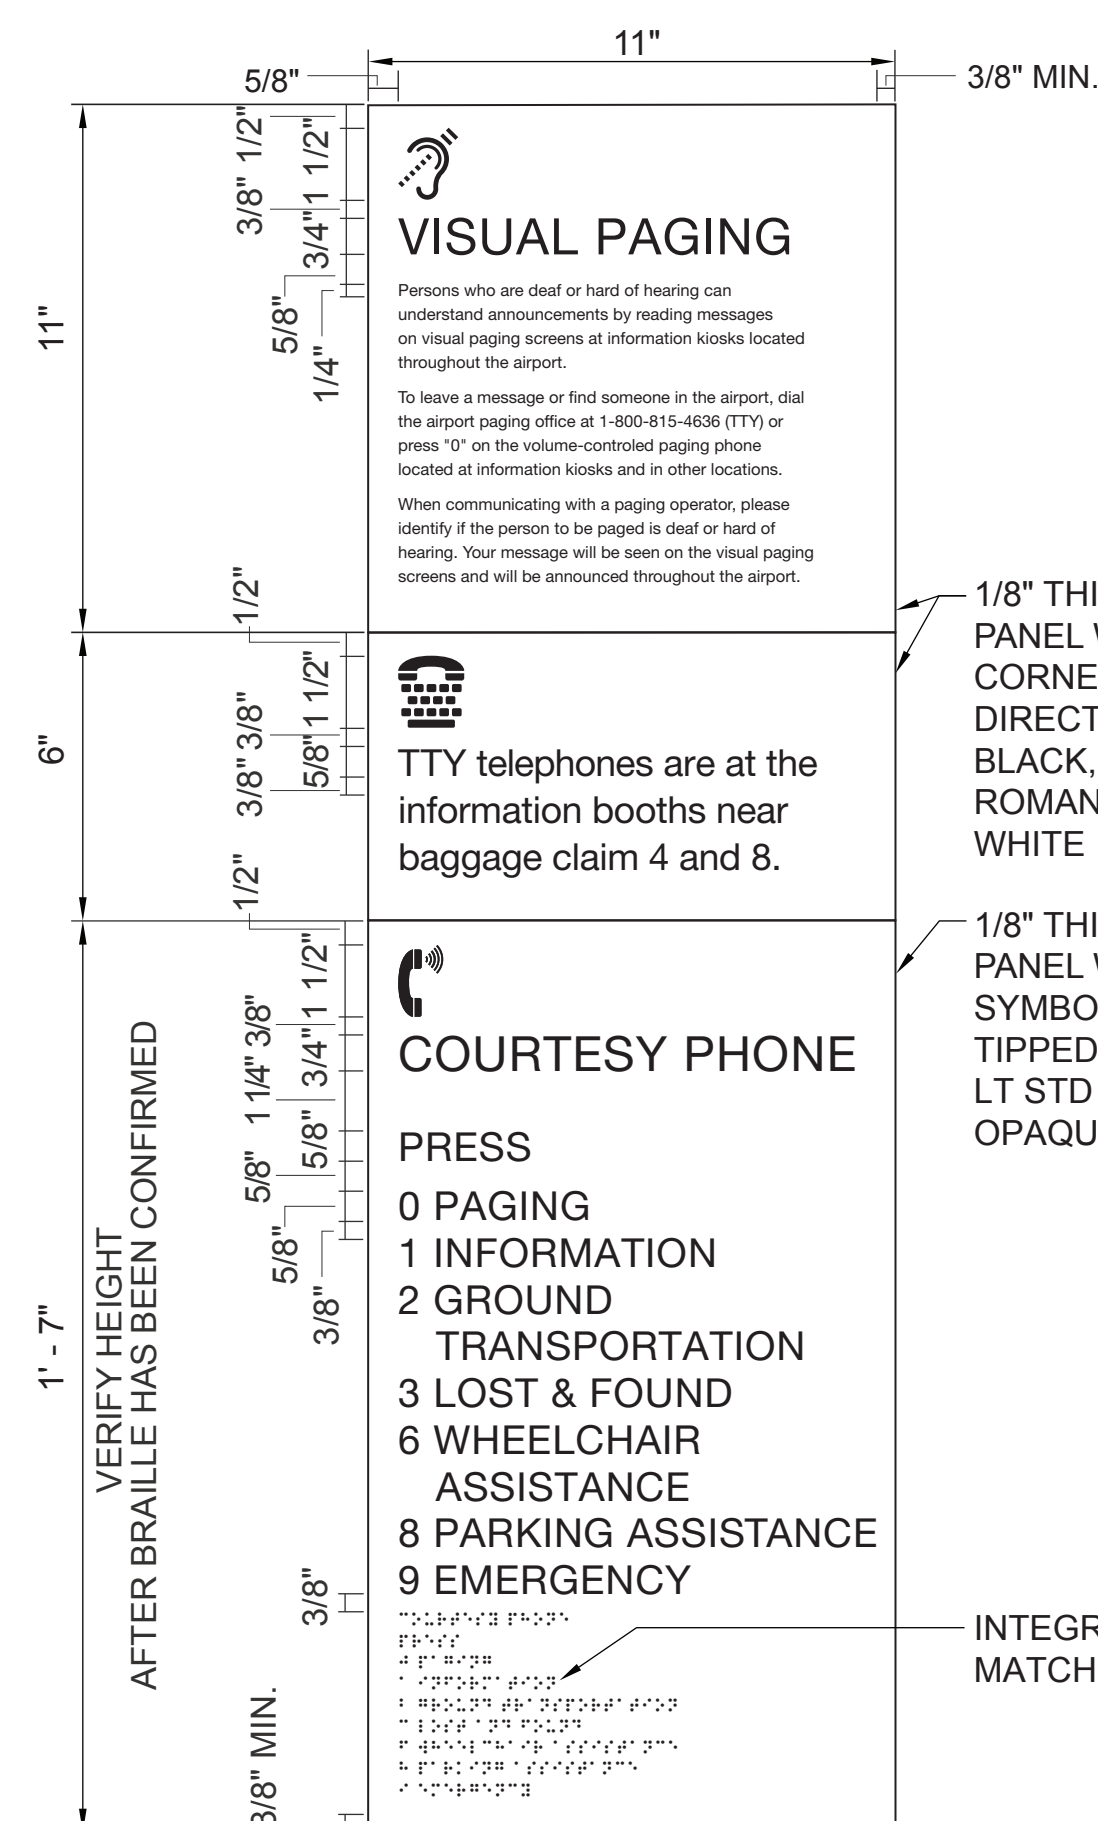

NOTE:
SIGN IS APPLIED TO SIDE OF FID STRUCTURE, COORDINATE WITH PORT FOR PLACEMENT.

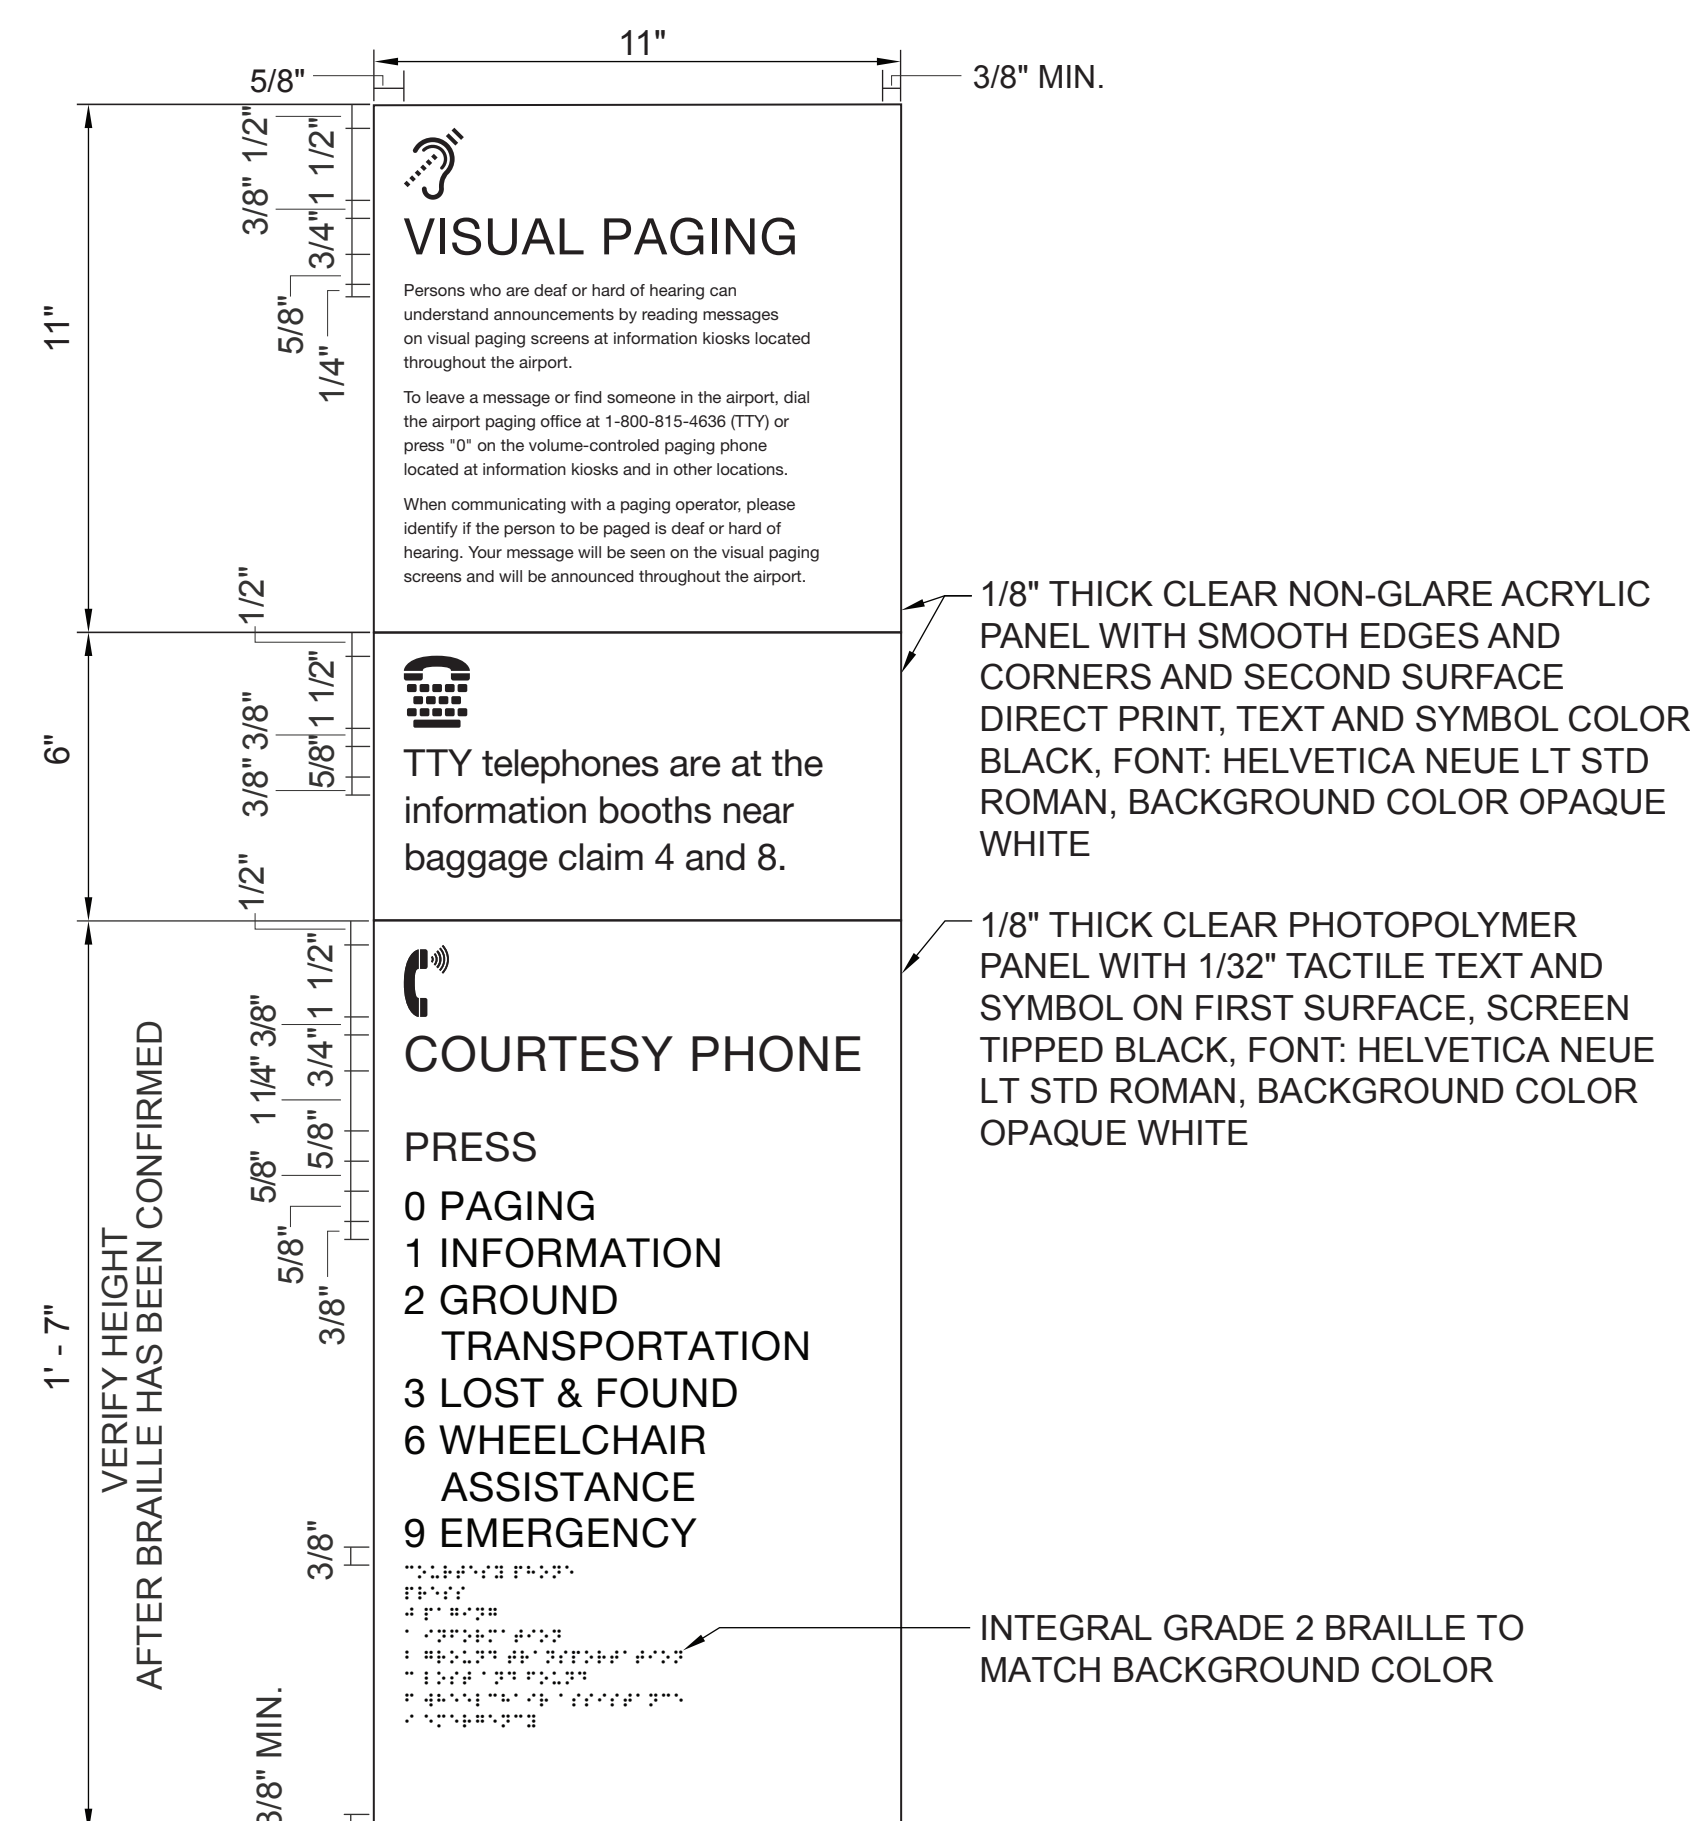

NOTE:
SIGN IS APPLIED TO SIDE OF FID STRUCTURE, COORDINATE WITH PORT FOR PLACEMENT

																														PORTLAND INTERNATIONAL AIRPORT TERMINAL AND CONCOURSES WAYFINDING SIGNAGE										SUBMITTED BY: JAY OSTLUND DESIGNED BY: B. STEVENS DRAWN BY: B. STEVENS CHECKED BY: K. FRY									
										dbc architecture 2505 se 11th ave #528 portland, or 97204 503.694.1230 dbcarchitecture.com										Mayer/Reed MayerReed, Inc. 920 SW 6th Ave, Ste 425 Portland, Oregon 97204 503.223.5953										SIGN DETAILS 19										DATE: AUGUST 2022 SHEET NO: 224 TYPE: CD									
										2026SD004										103101										DRAWING NO: PDX 2026-512 DISC SHEET NO: G9.119																			
NO DATE BY REVISIONS										NO DATE BY REVISIONS																																							